




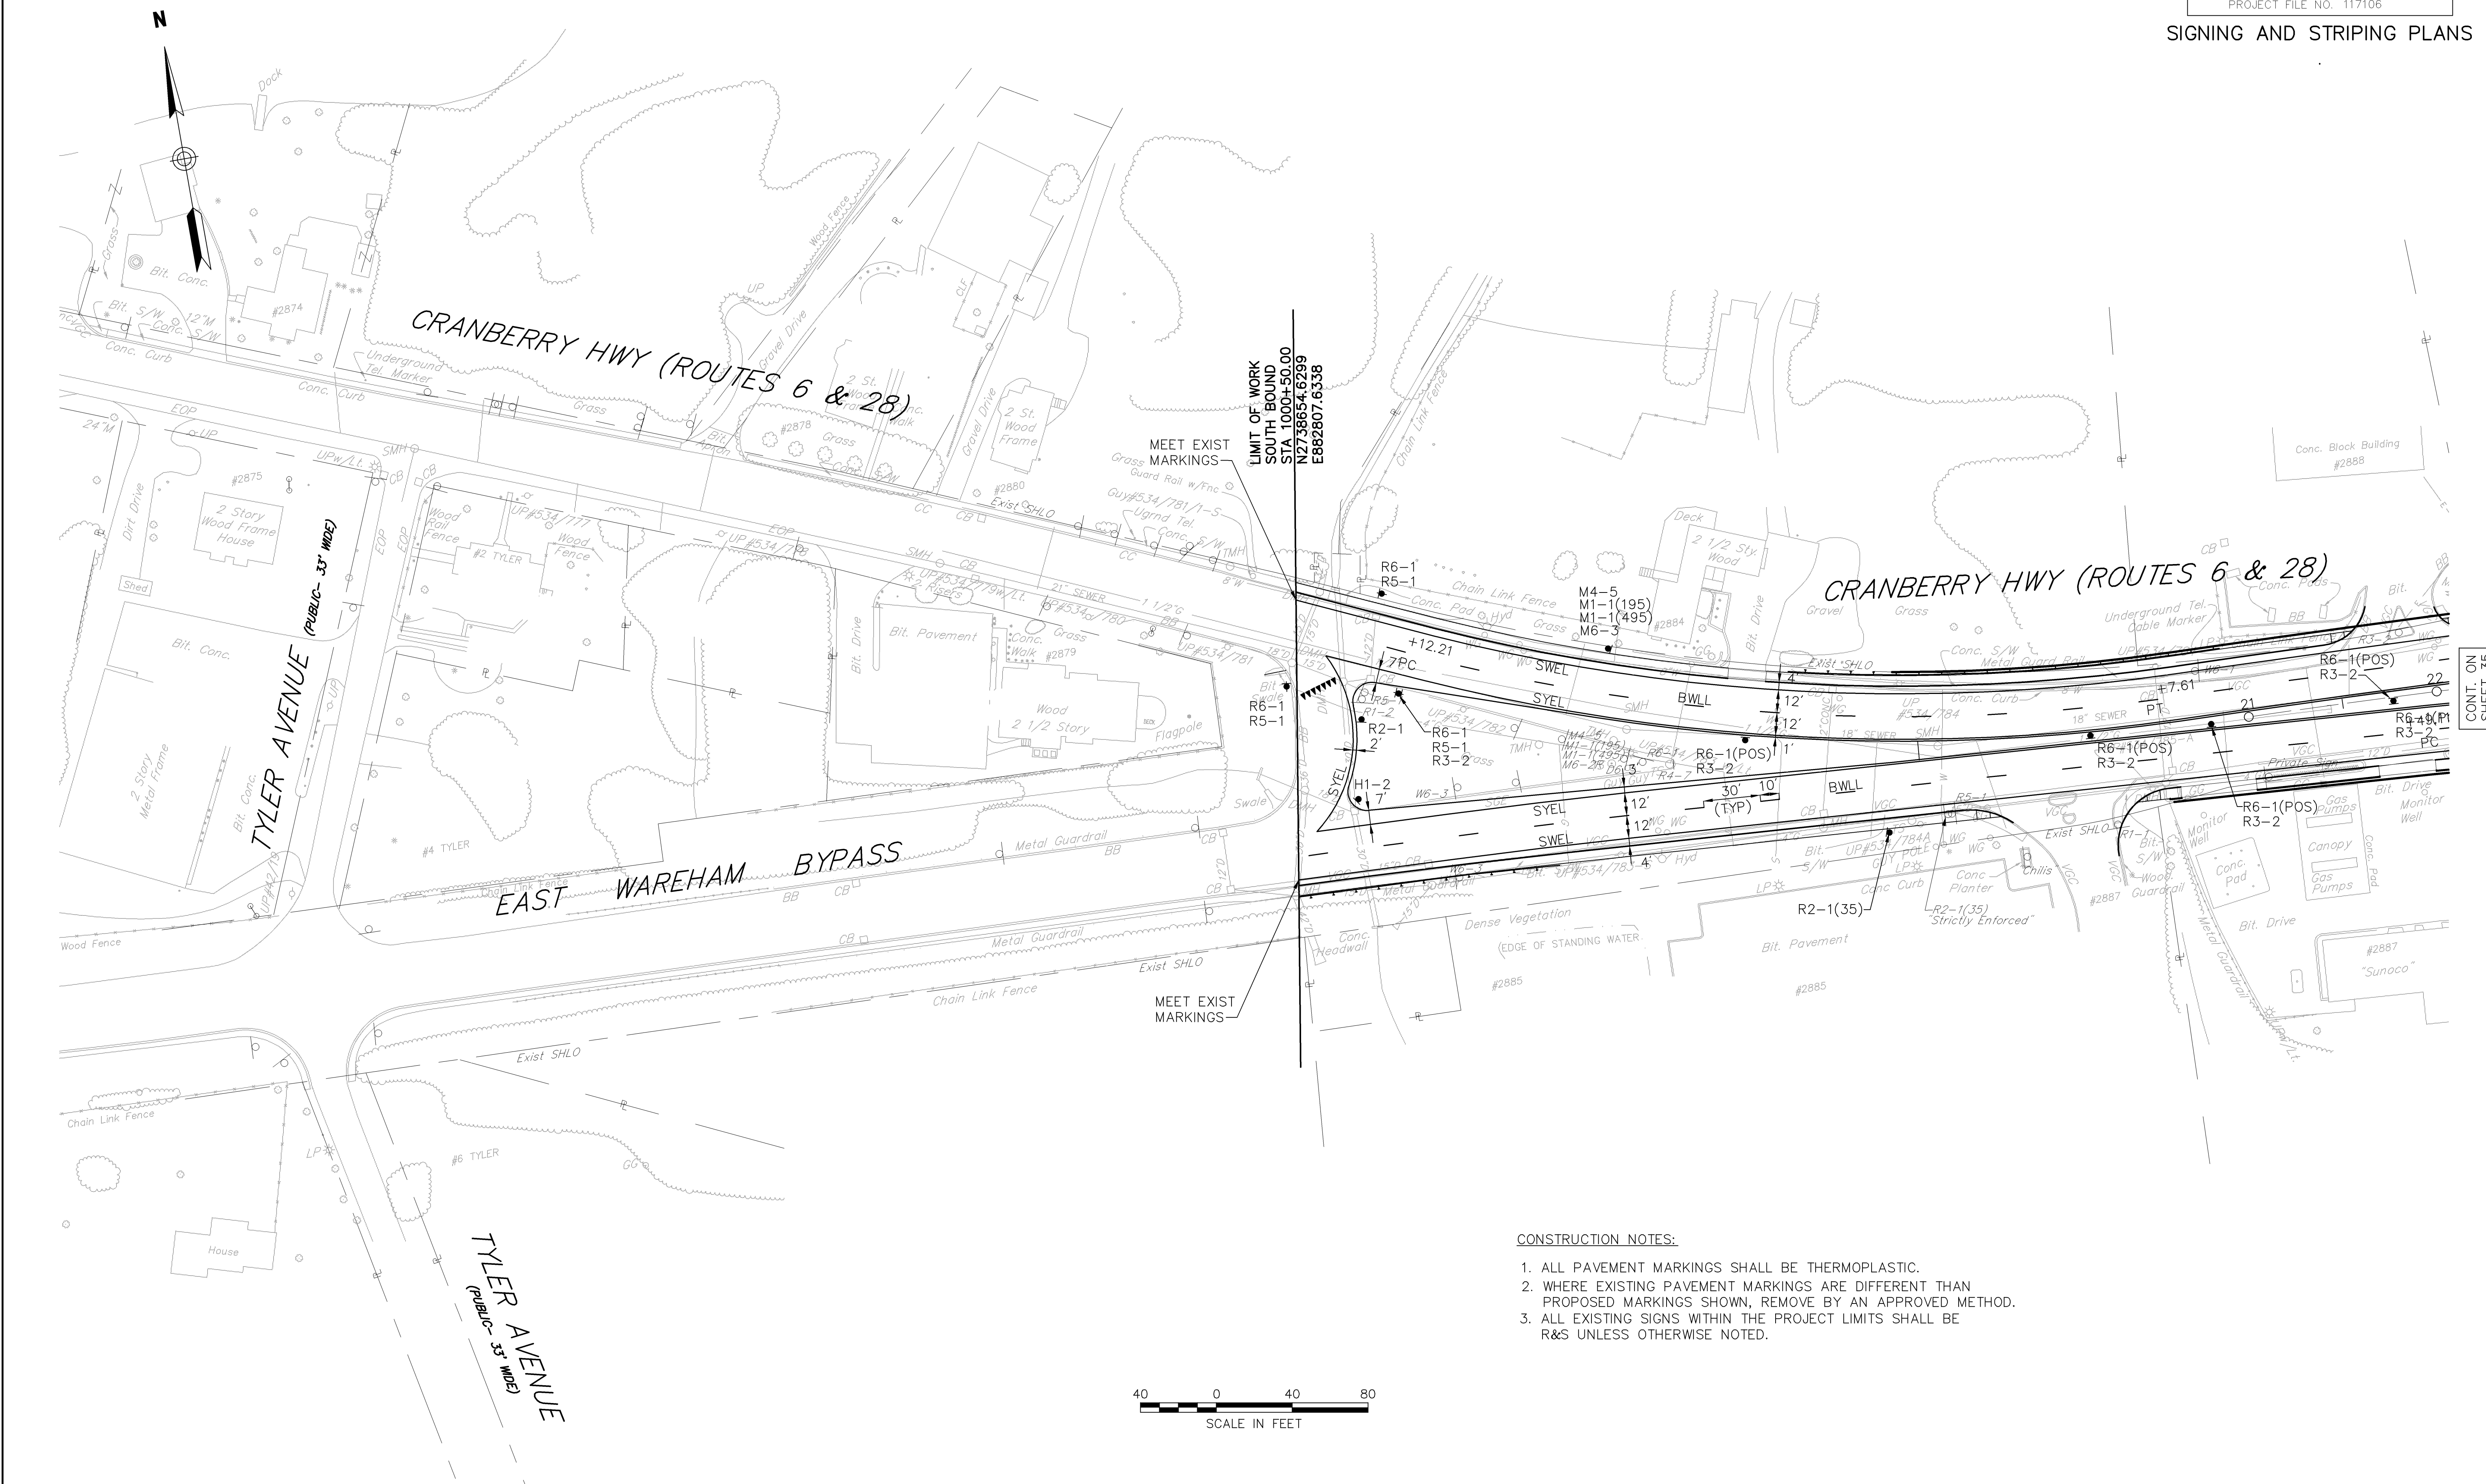

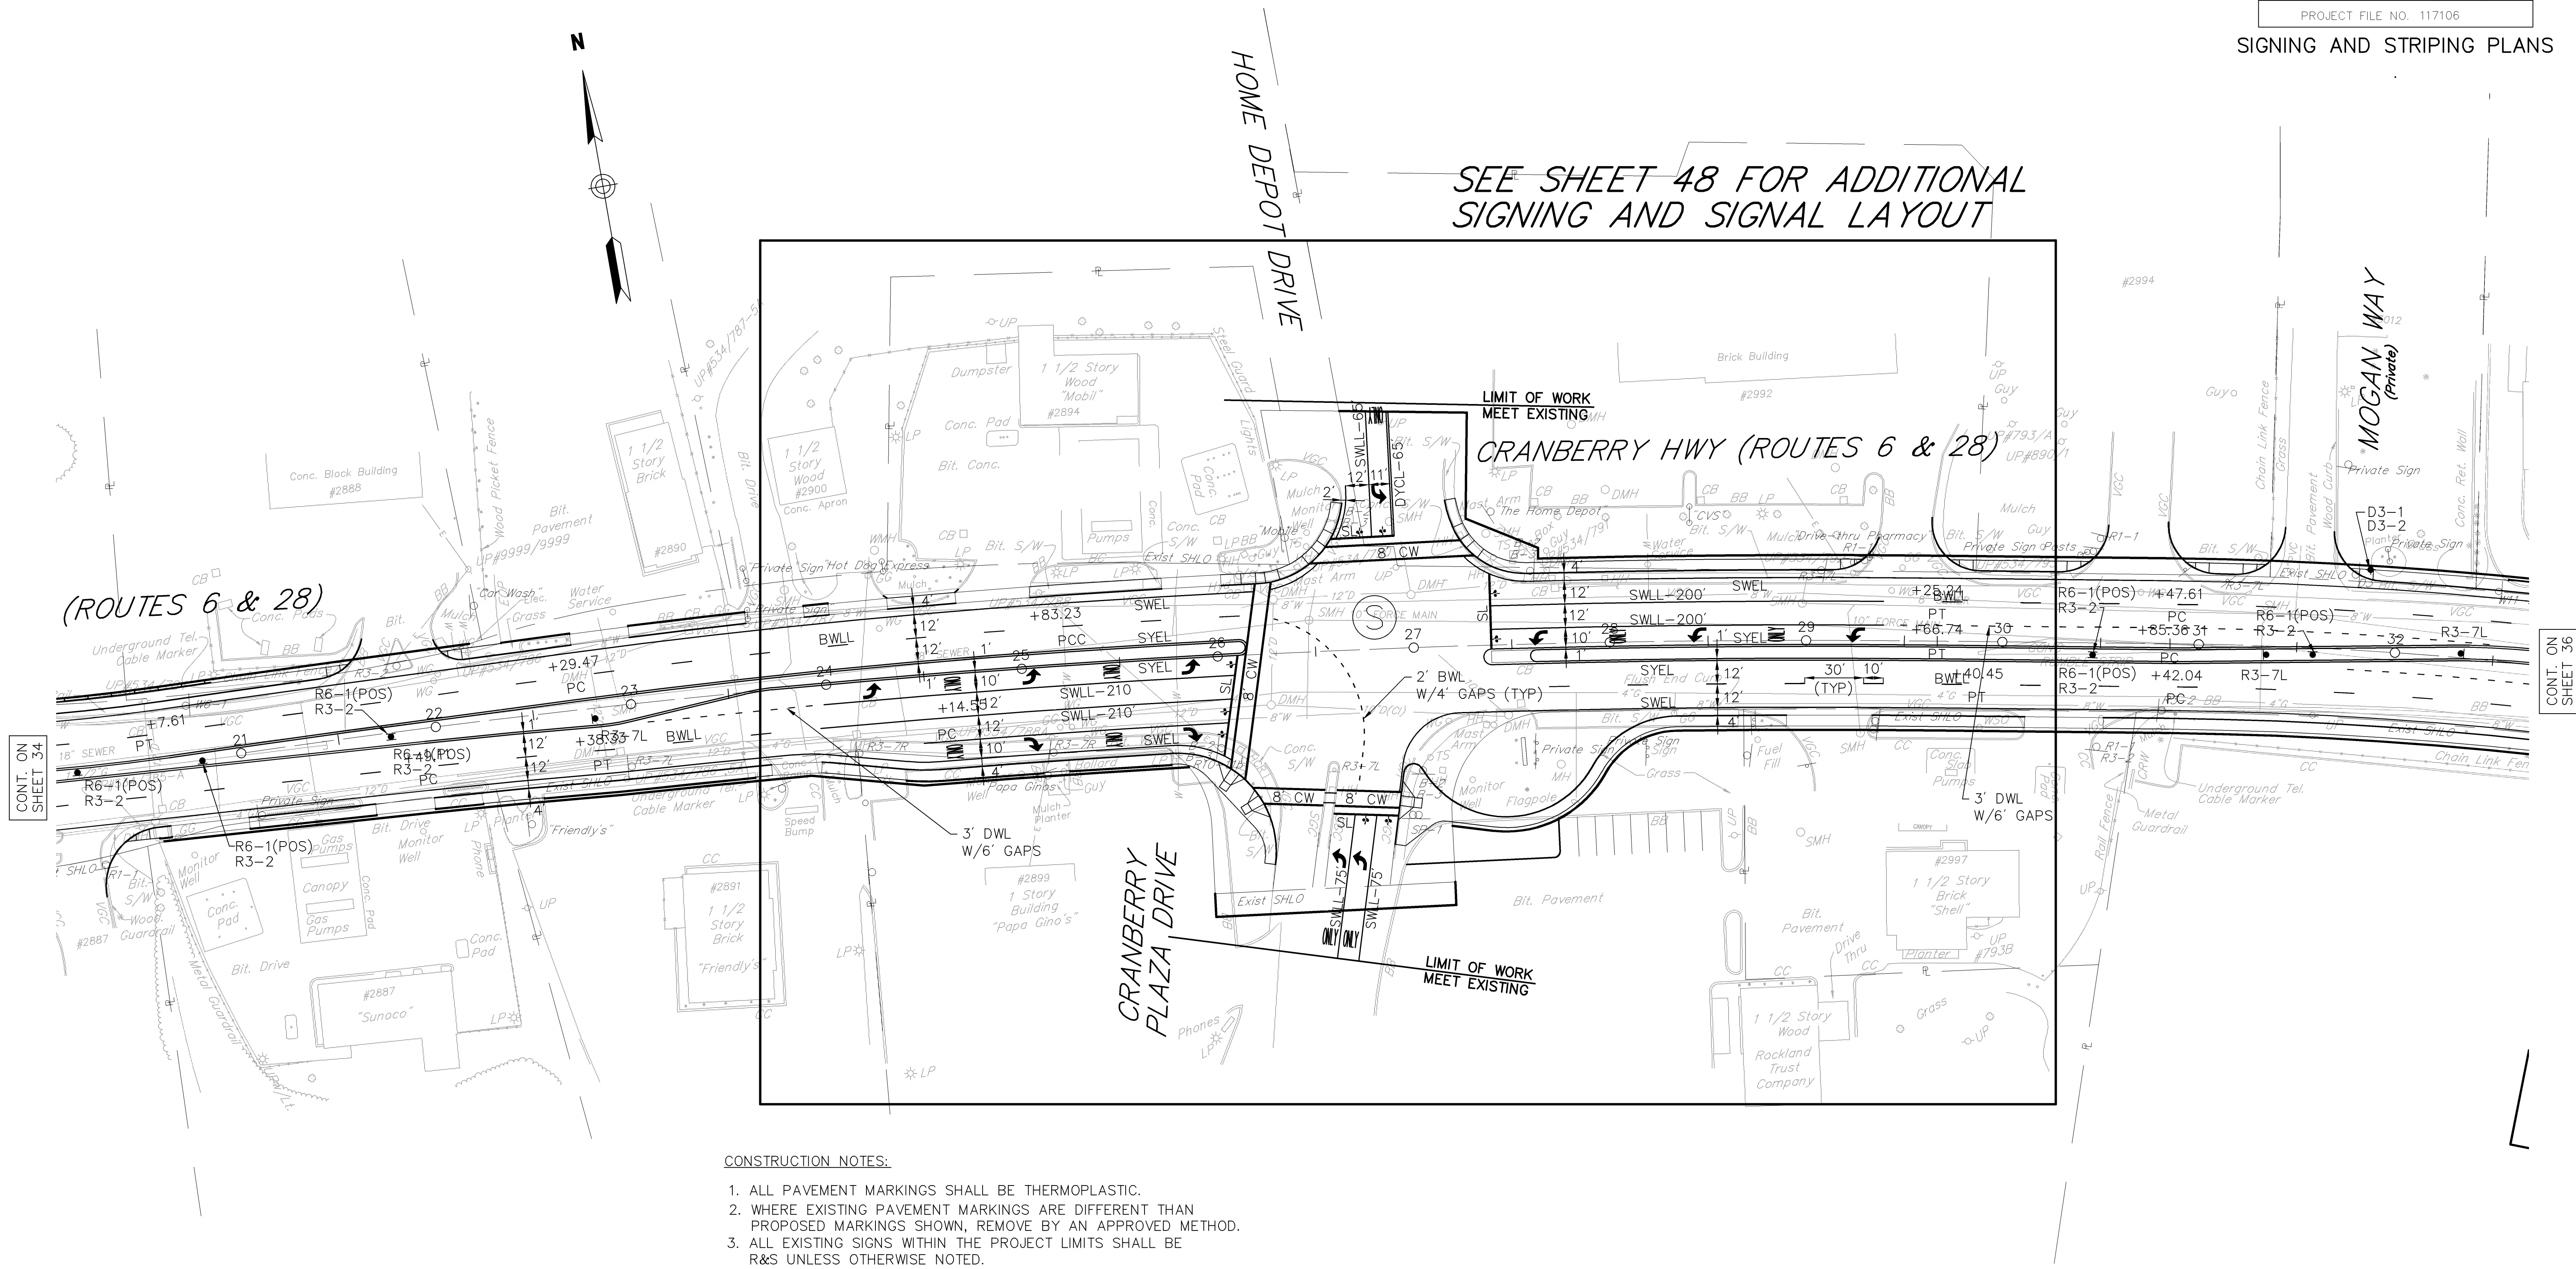


CONSTRUCTION NOTES:


- ALL PAVEMENT MARKINGS SHALL BE THERMOPLASTIC.
- WHERE EXISTING PAVEMENT MARKINGS ARE DIFFERENT THAN PROPOSED MARKINGS SHOWN, REMOVE BY AN APPROVED METHOD.
- ALL EXISTING SIGNS WITHIN THE PROJECT LIMITS SHALL BE R&S UNLESS OTHERWISE NOTED.

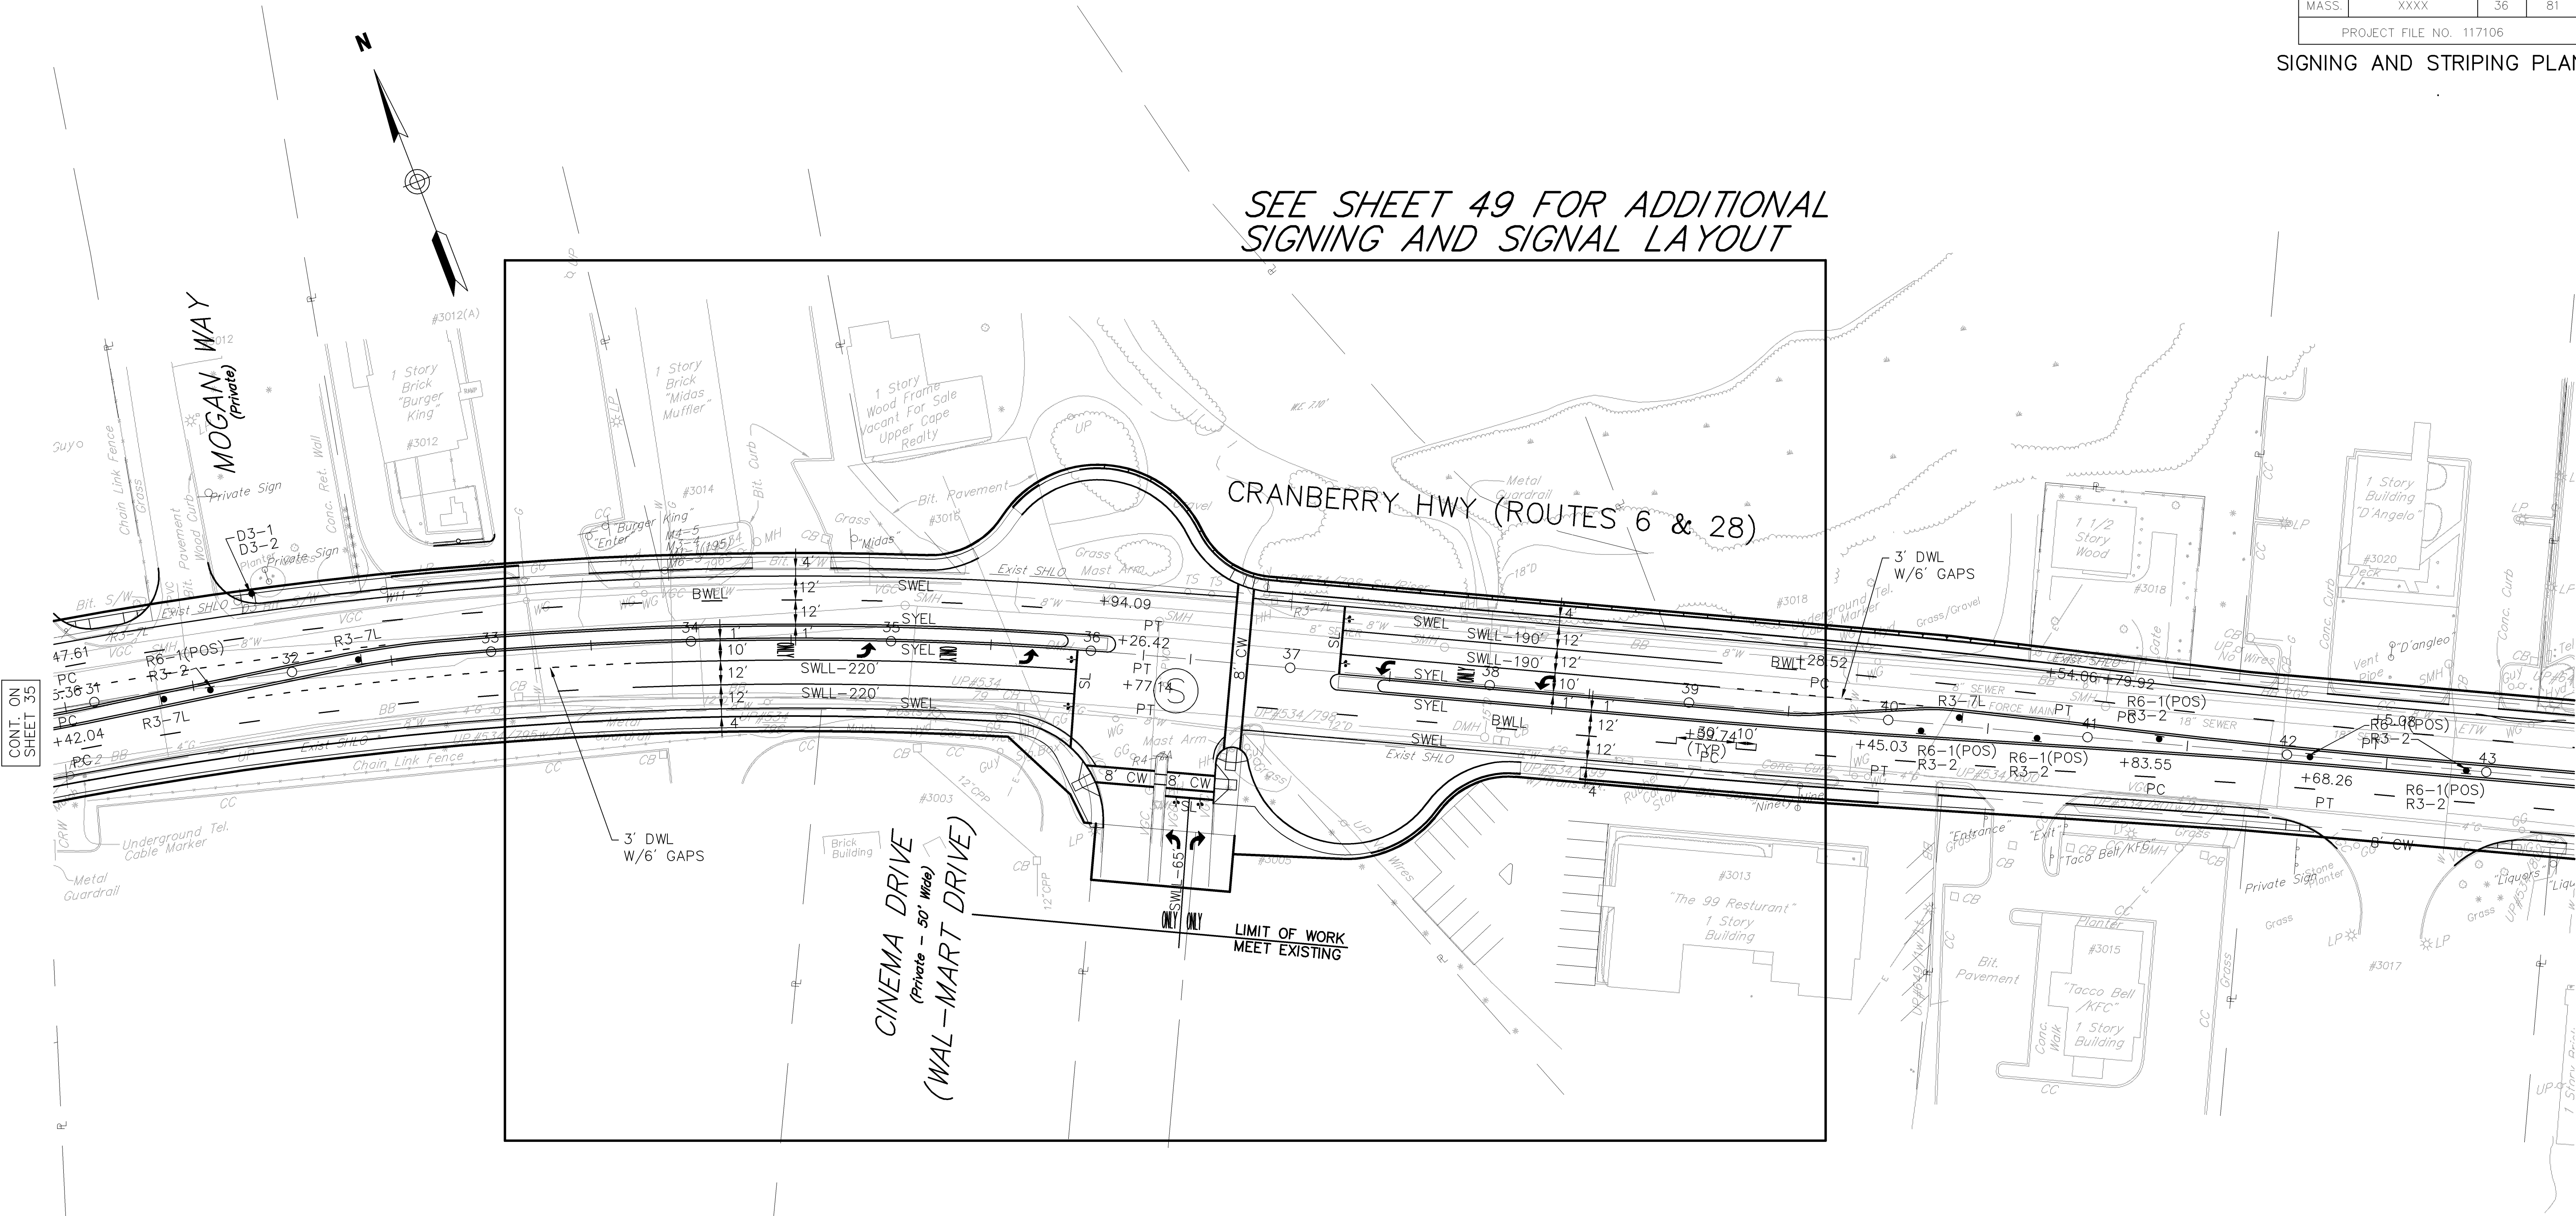

- CONSTRUCTION NOTES:
- ALL PAVEMENT MARKINGS SHALL BE THERMOPLASTIC.
 - WHERE EXISTING PAVEMENT MARKINGS ARE DIFFERENT THAN PROPOSED MARKINGS SHOWN, REMOVE BY AN APPROVED METHOD.
 - ALL EXISTING SIGNS WITHIN THE PROJECT LIMITS SHALL BE R&S UNLESS OTHERWISE NOTED.




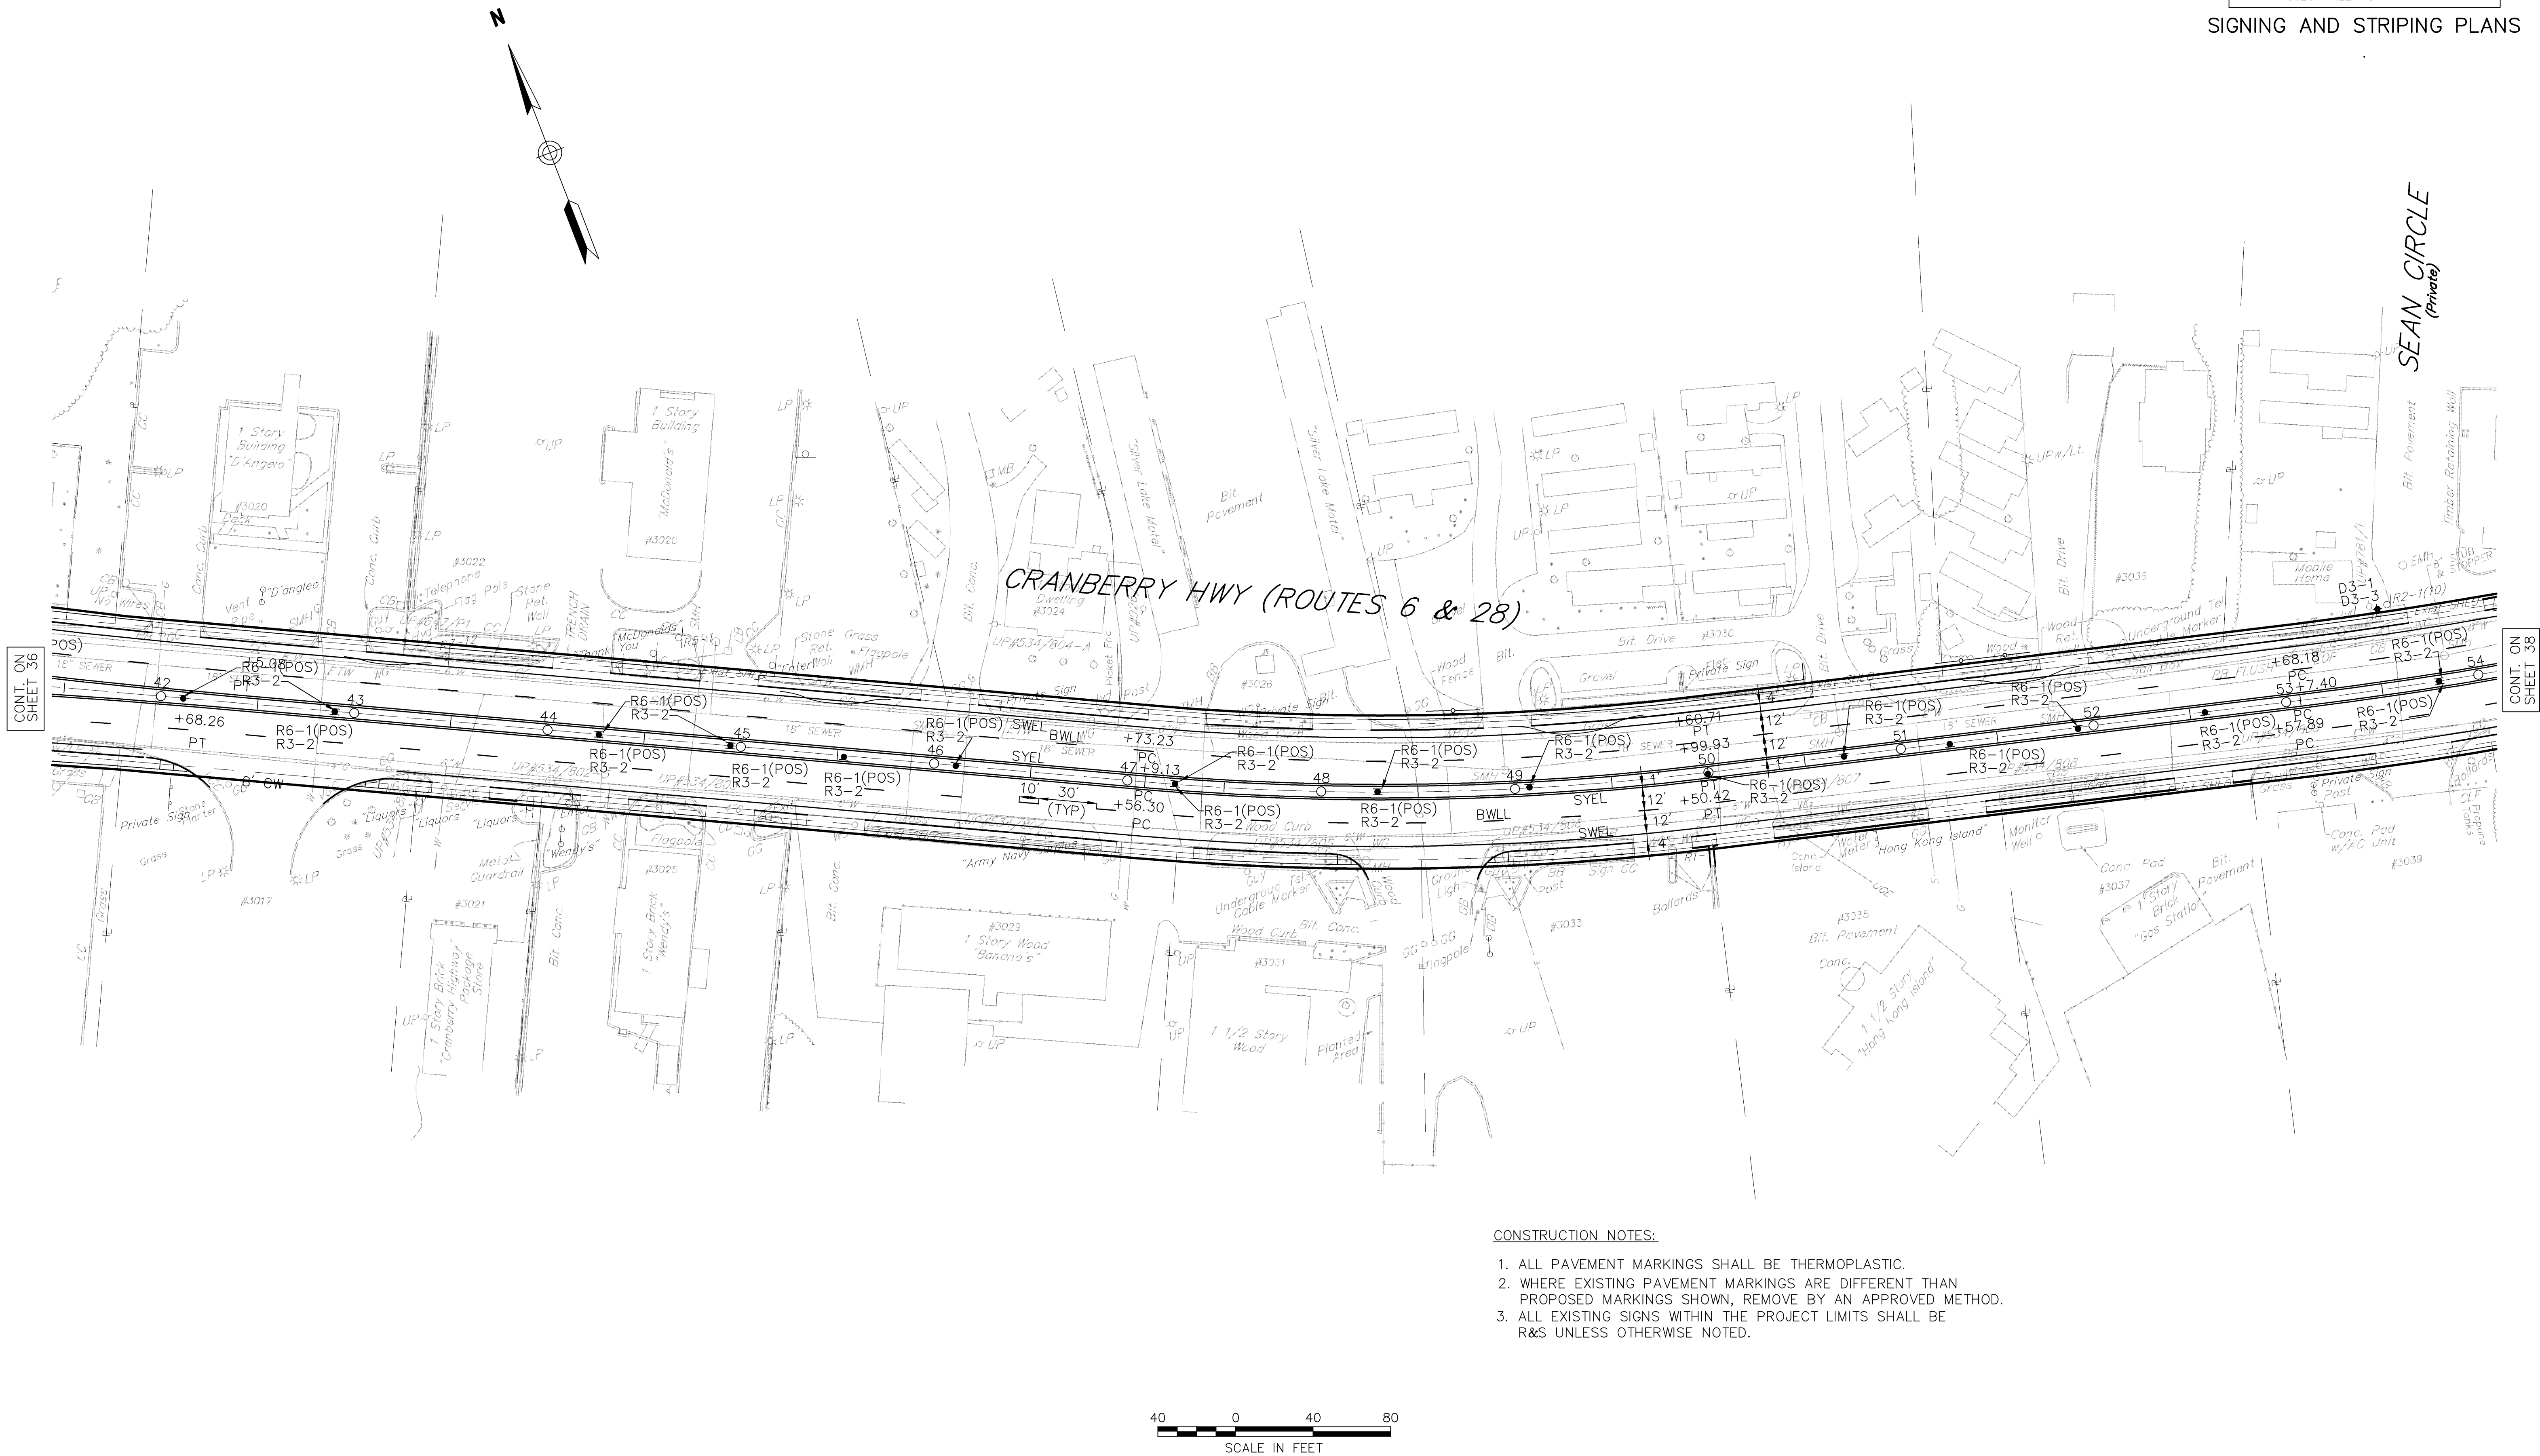


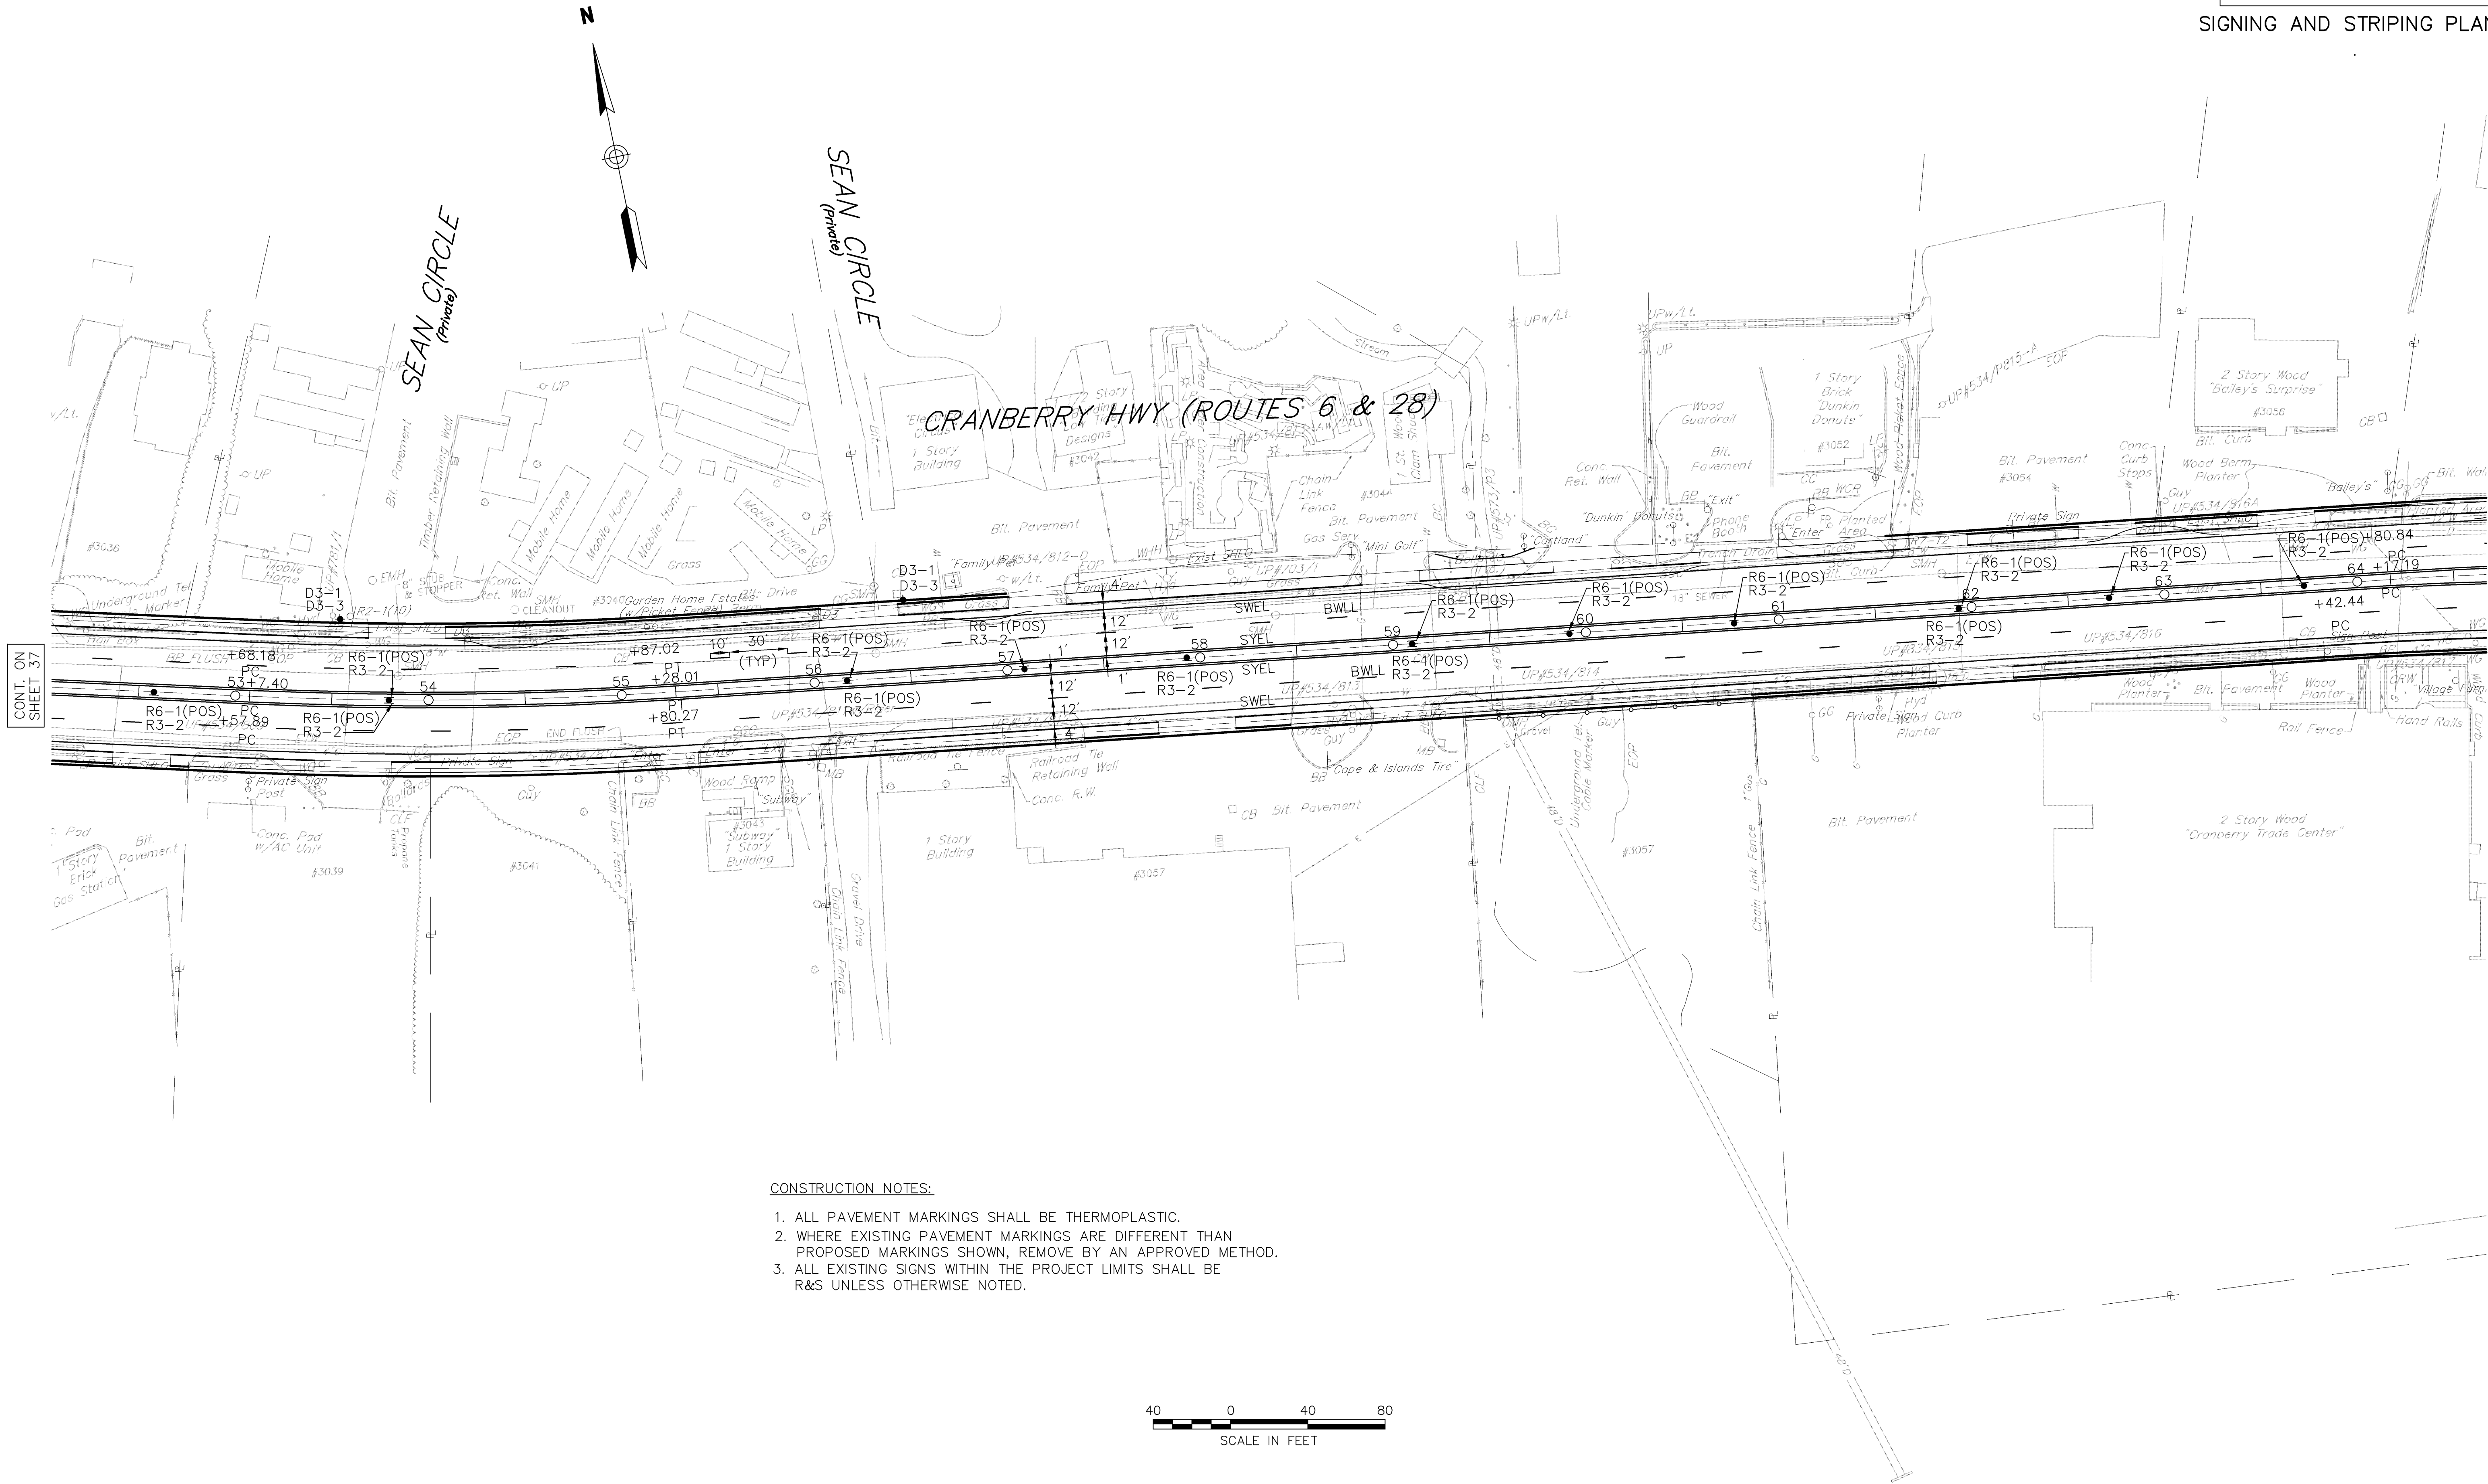



- CONSTRUCTION NOTES:
1. ALL PAVEMENT MARKINGS SHALL BE THERMOPLASTIC.
 2. WHERE EXISTING PAVEMENT MARKINGS ARE DIFFERENT THAN PROPOSED MARKINGS SHOWN, REMOVE BY AN APPROVED METHOD.
 3. ALL EXISTING SIGNS WITHIN THE PROJECT LIMITS SHALL BE R&S UNLESS OTHERWISE NOTED.

SIGNING AND STRIPING PLANS

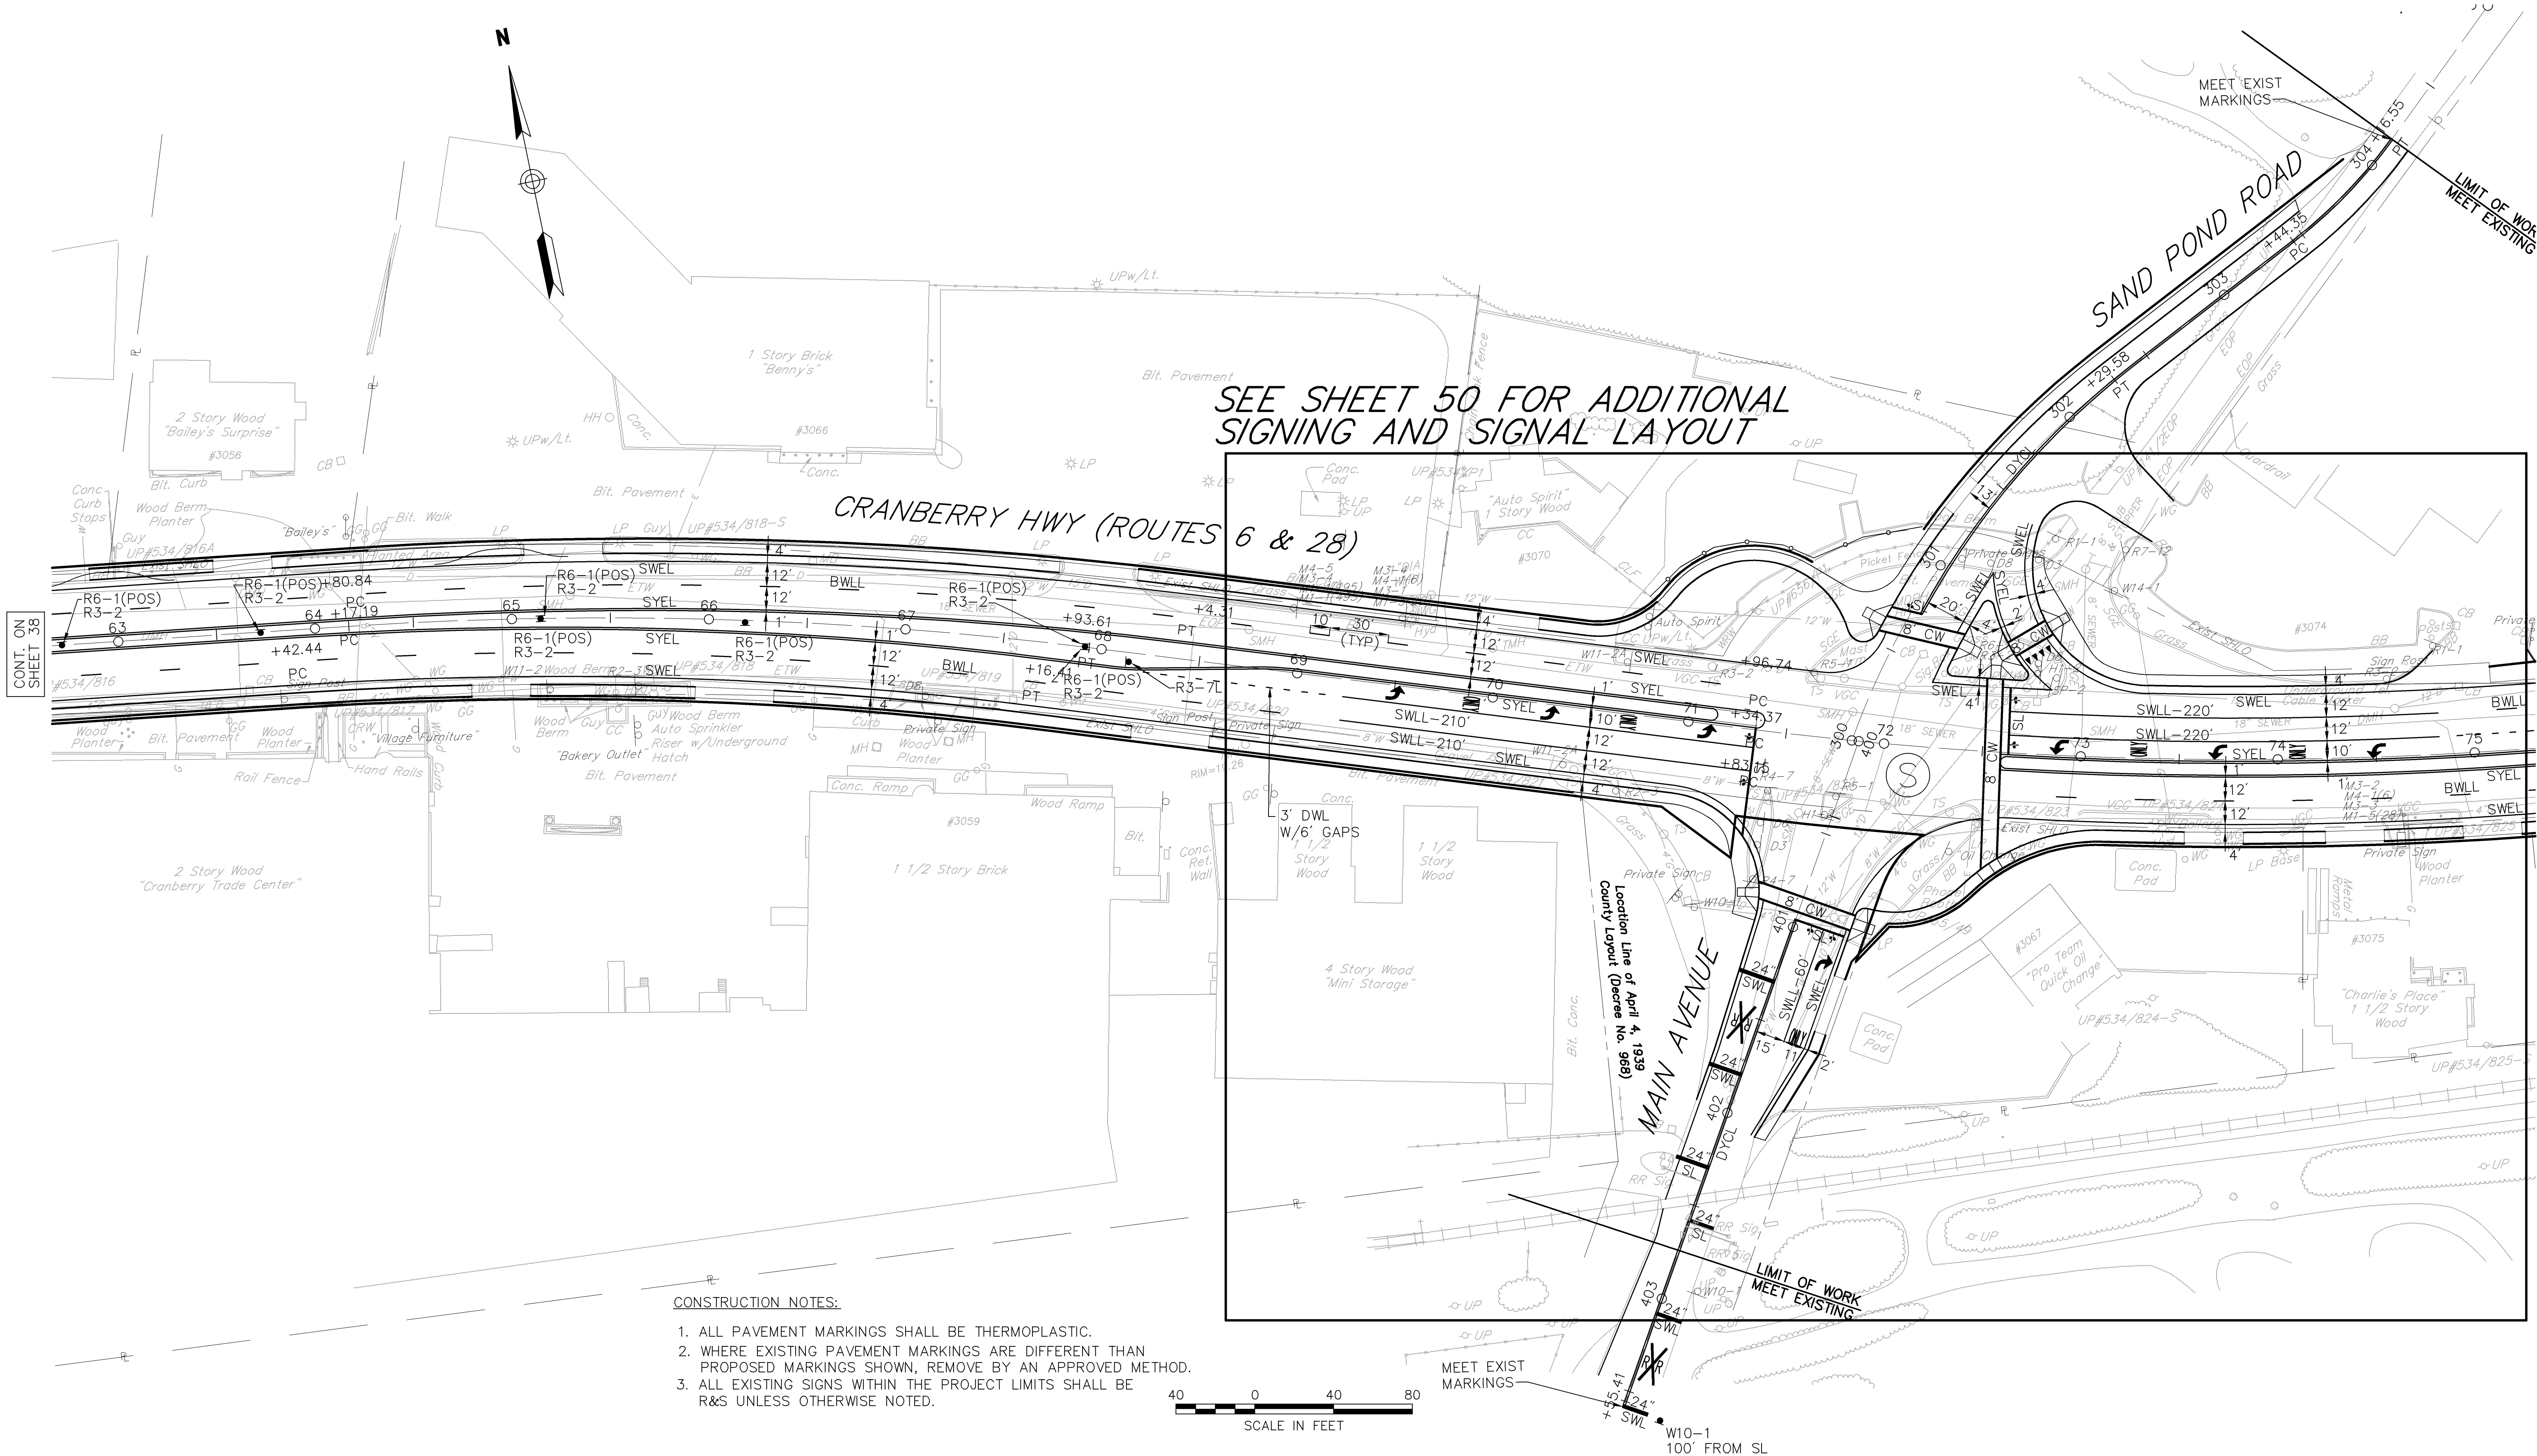

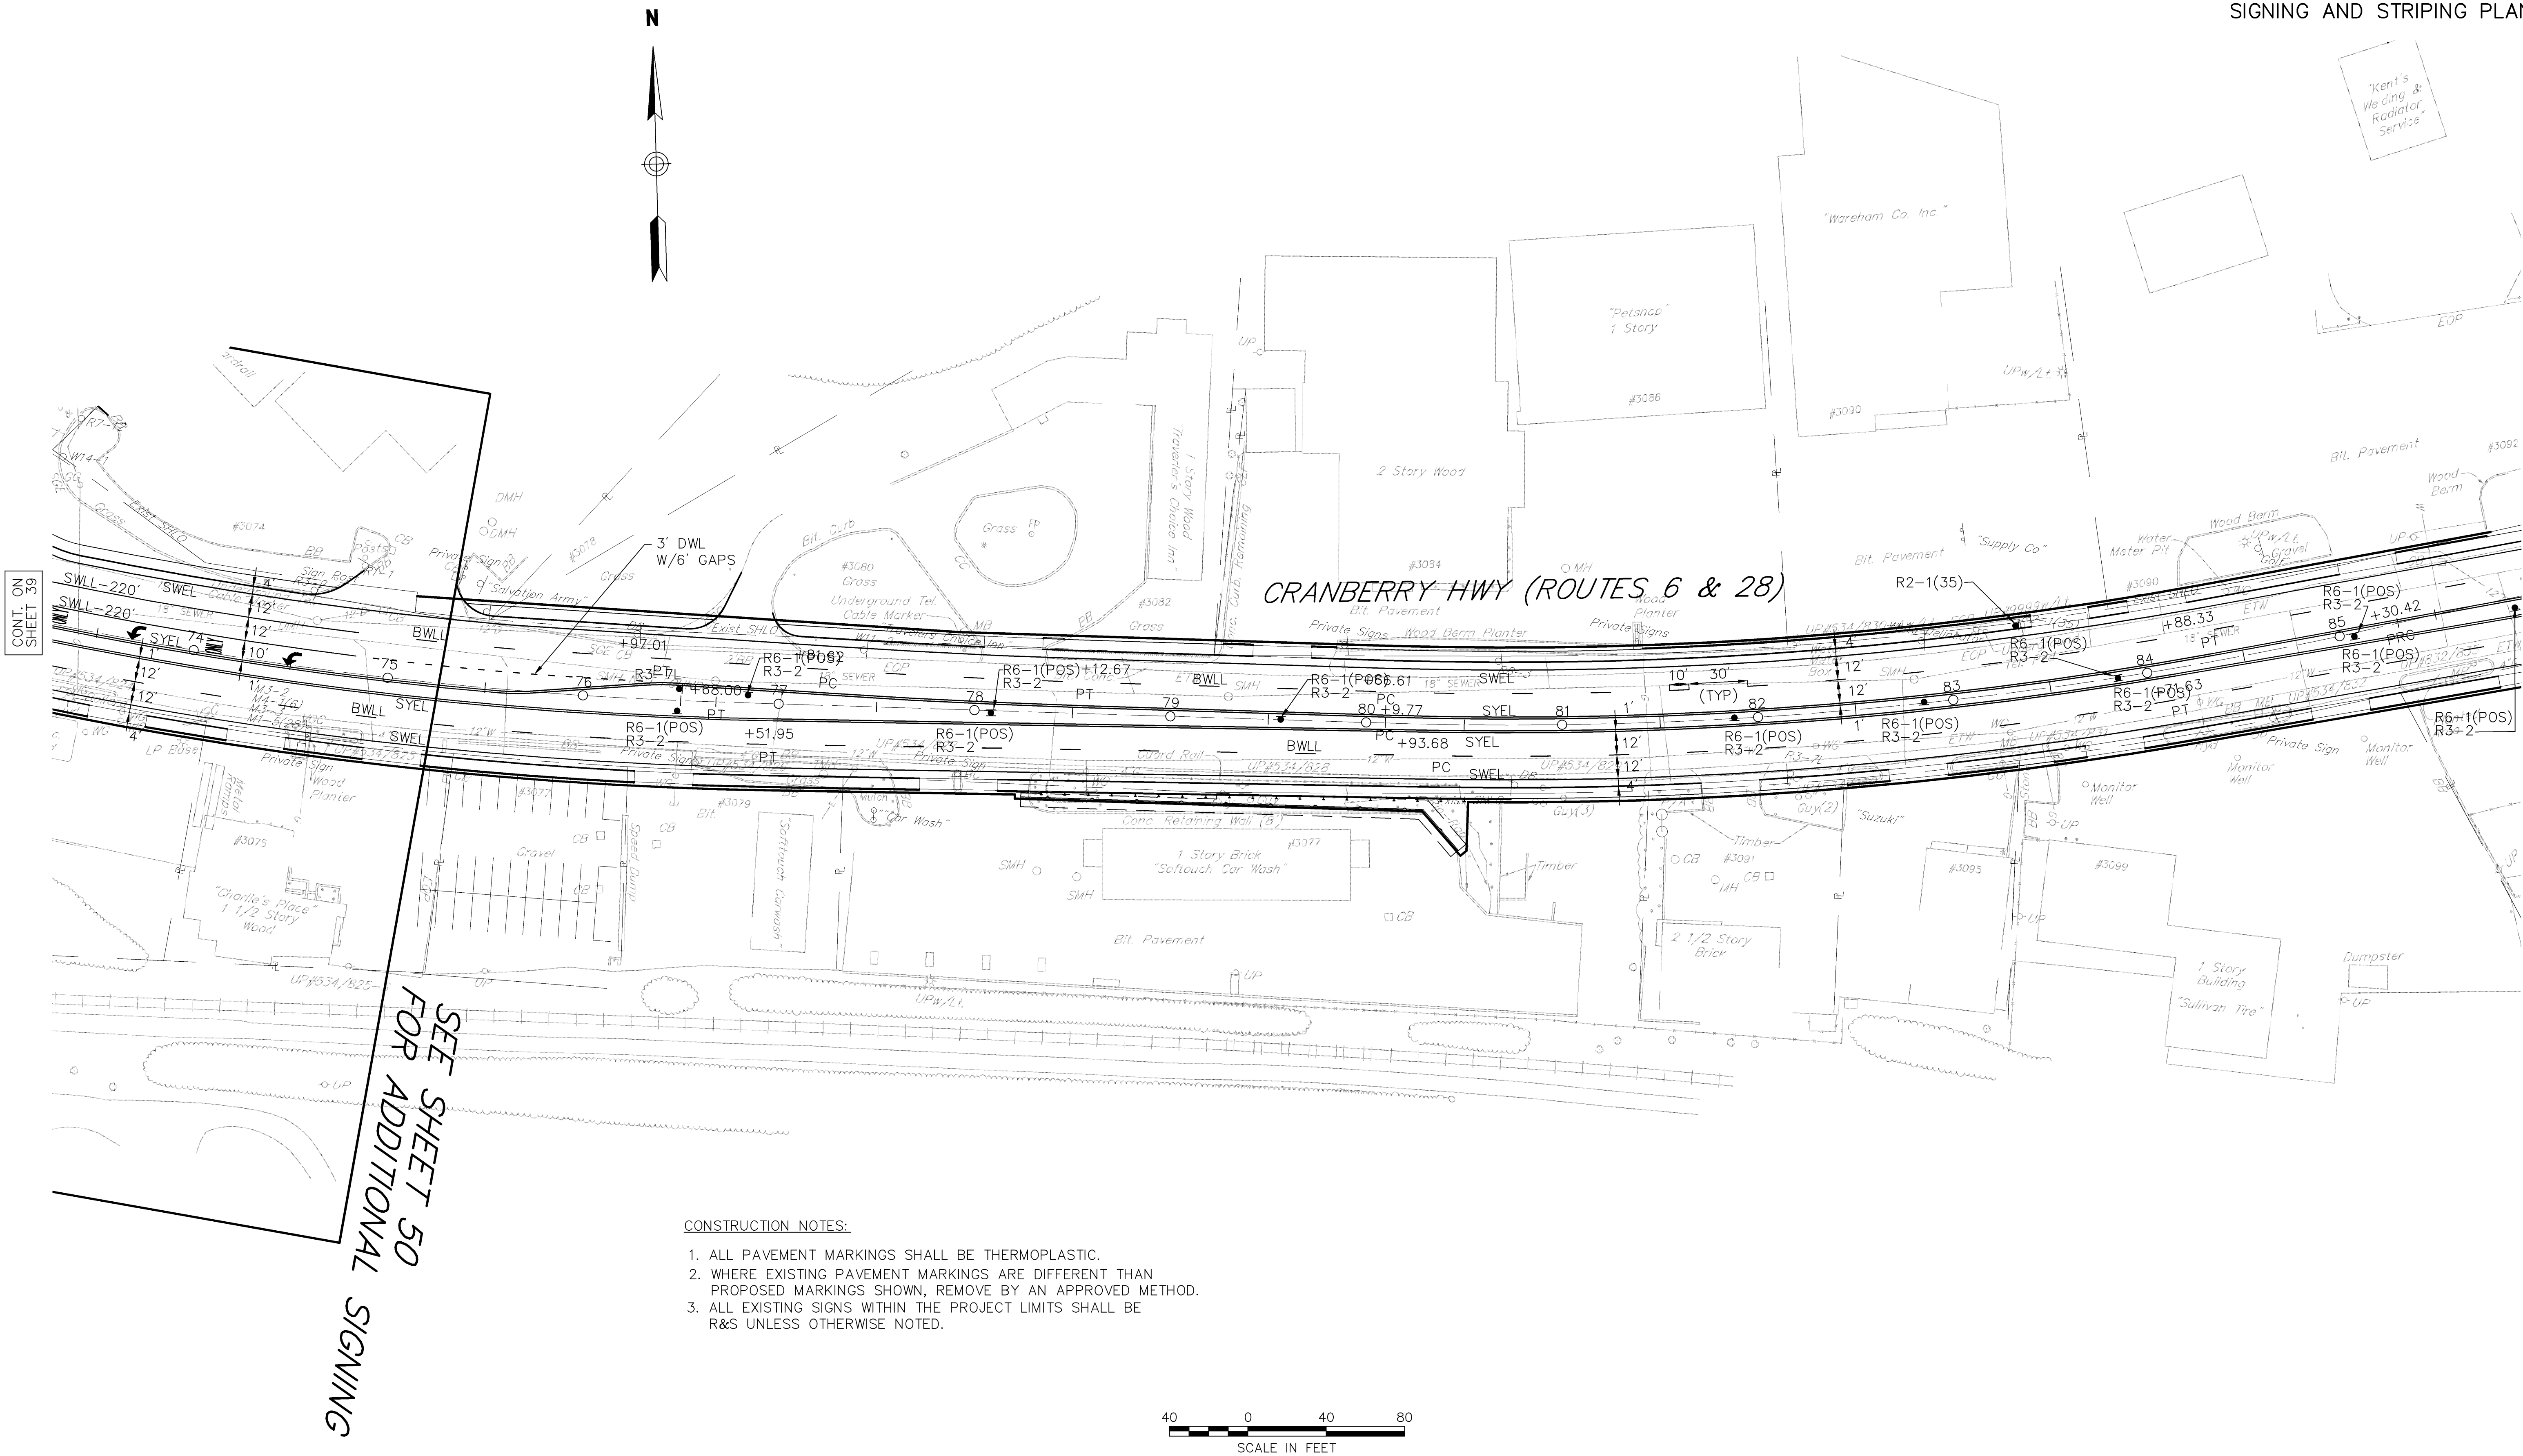


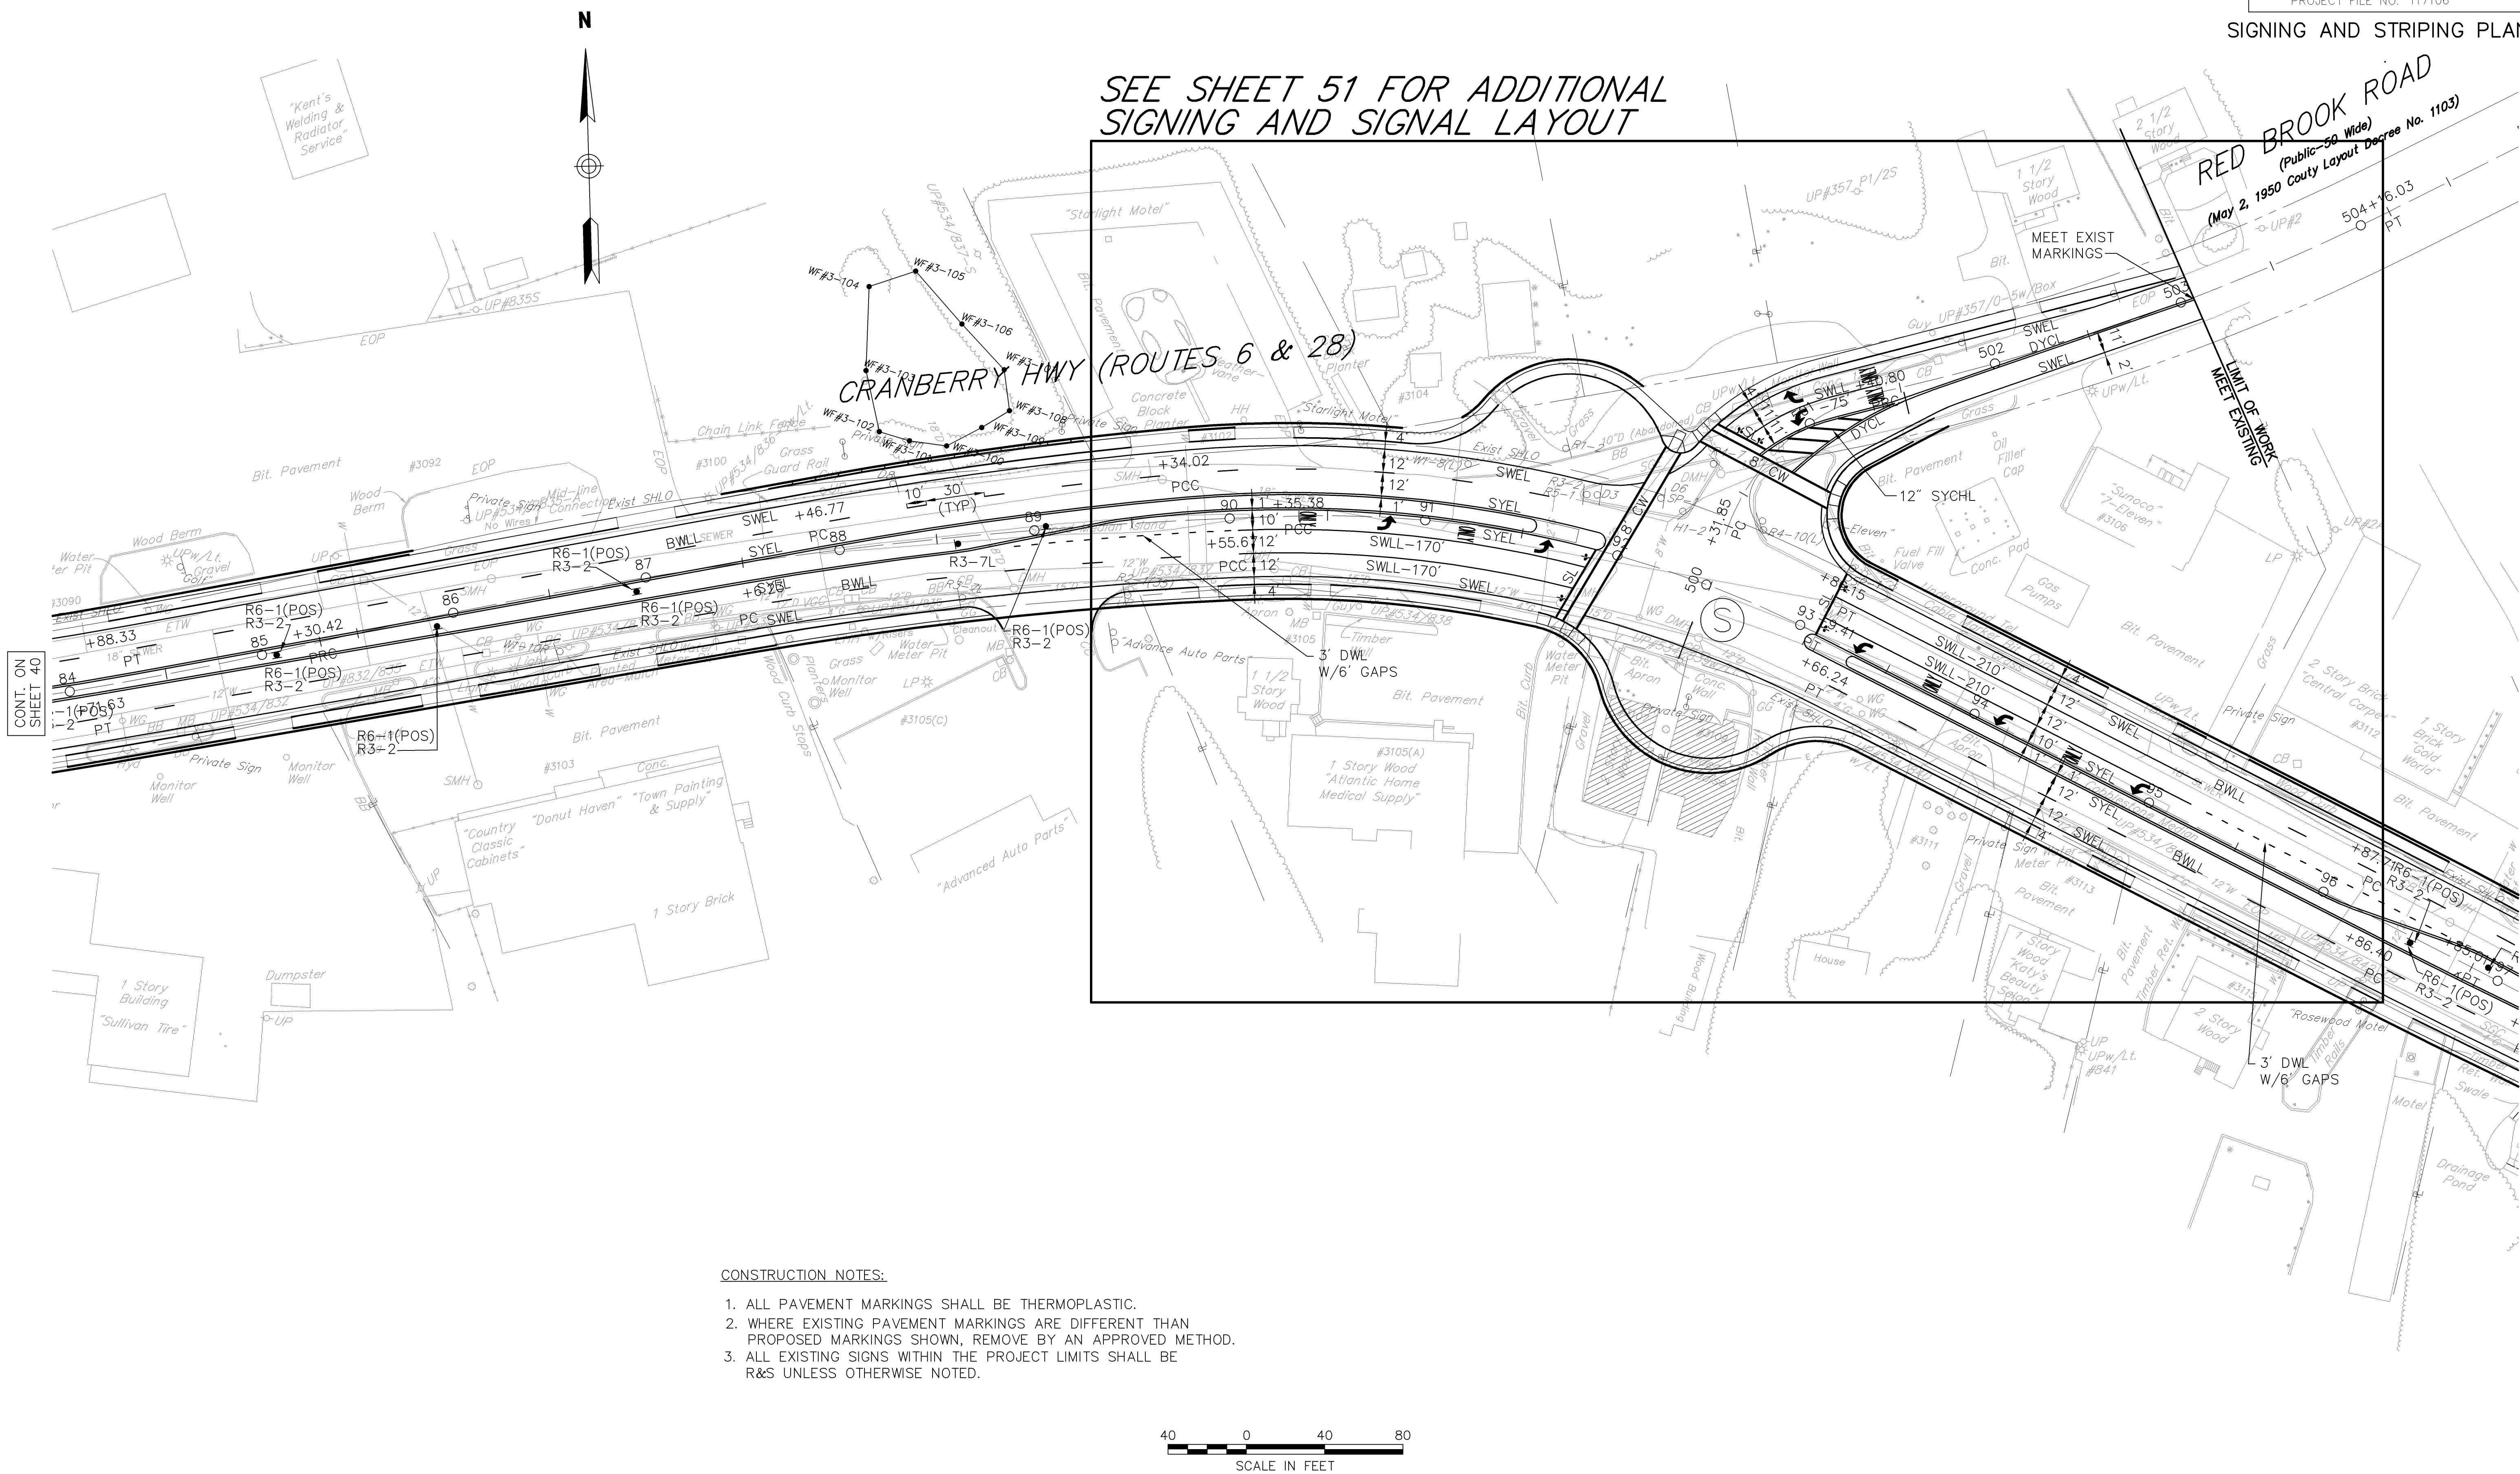

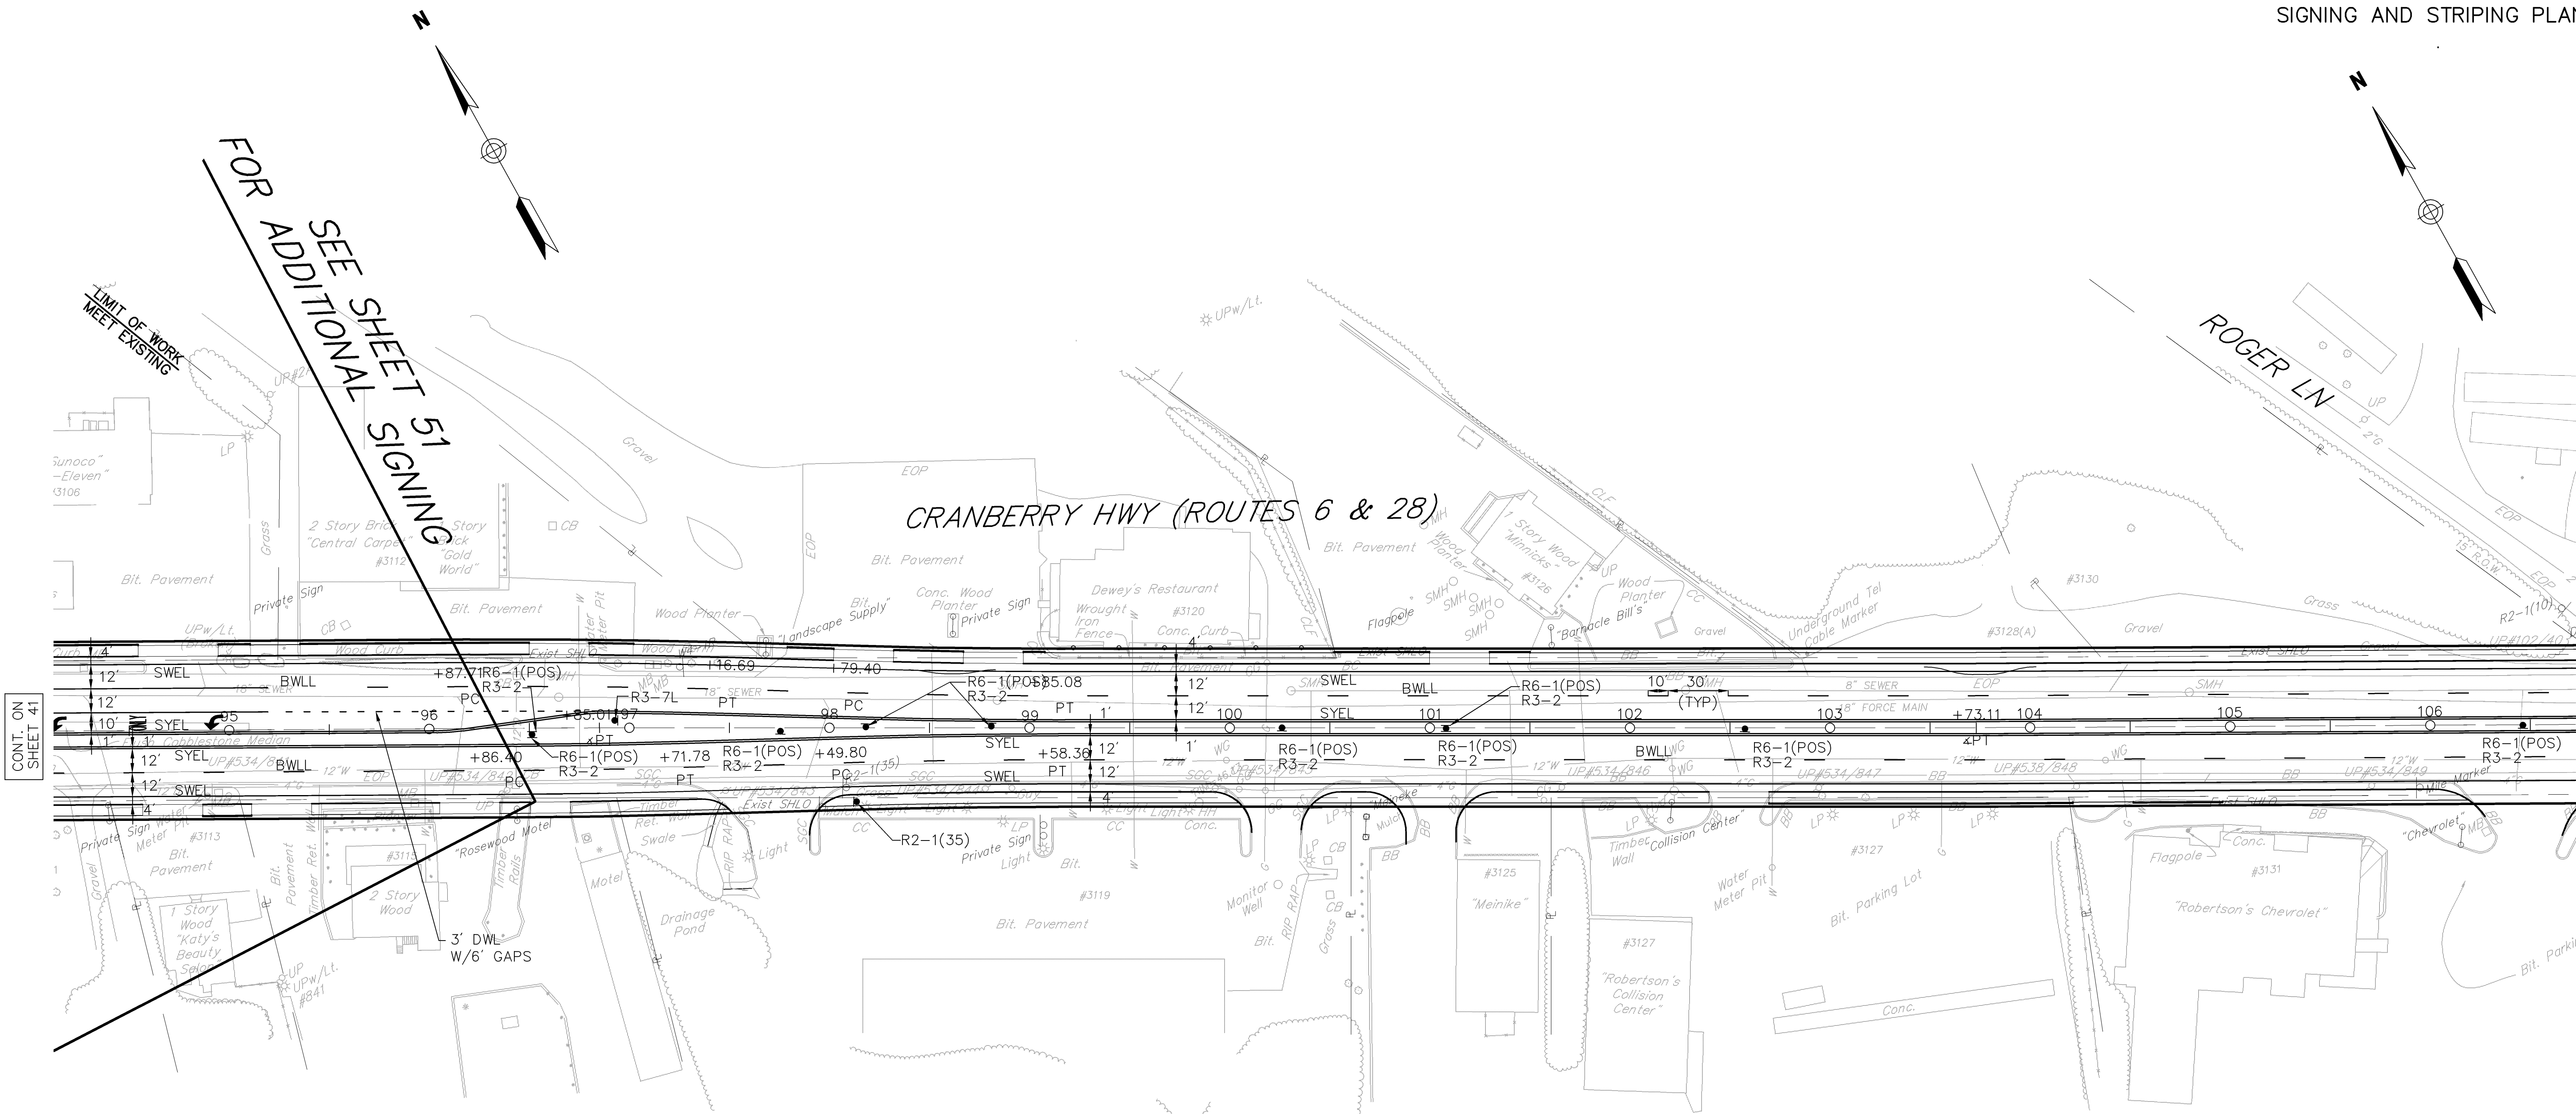


- CONSTRUCTION NOTES:
- ALL PAVEMENT MARKINGS SHALL BE THERMOPLASTIC.
 - WHERE EXISTING PAVEMENT MARKINGS ARE DIFFERENT THAN PROPOSED MARKINGS SHOWN, REMOVE BY AN APPROVED METHOD.
 - ALL EXISTING SIGNS WITHIN THE PROJECT LIMITS SHALL BE R&S UNLESS OTHERWISE NOTED.



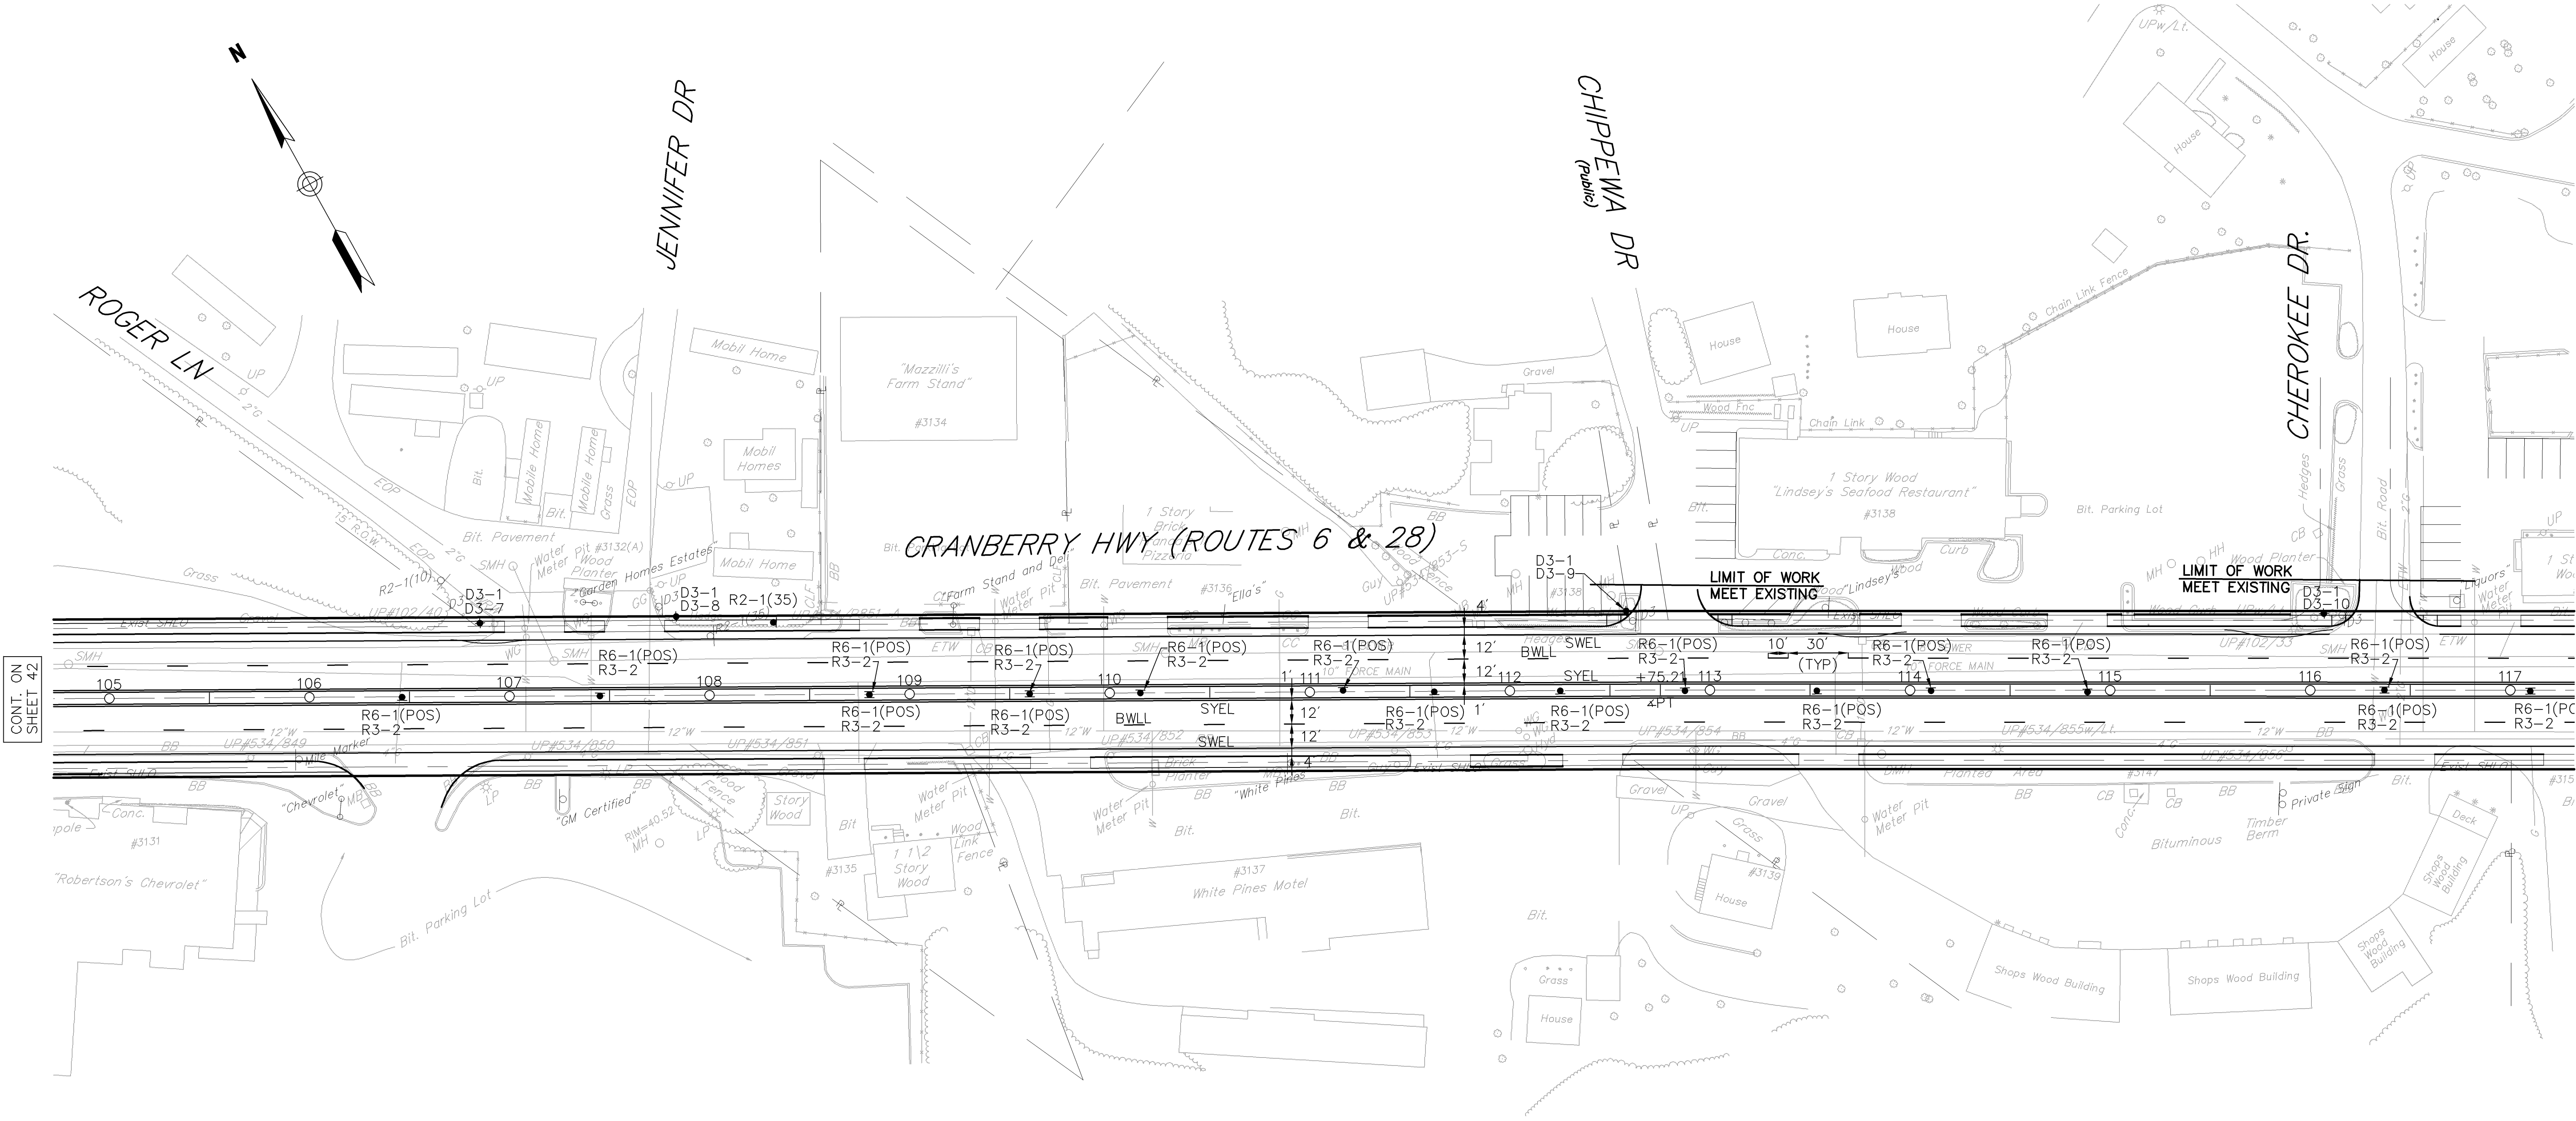


- CONSTRUCTION NOTES:
- ALL PAVEMENT MARKINGS SHALL BE THERMOPLASTIC.
 - WHERE EXISTING PAVEMENT MARKINGS ARE DIFFERENT THAN PROPOSED MARKINGS SHOWN, REMOVE BY AN APPROVED METHOD.
 - ALL EXISTING SIGNS WITHIN THE PROJECT LIMITS SHALL BE R&S UNLESS OTHERWISE NOTED.



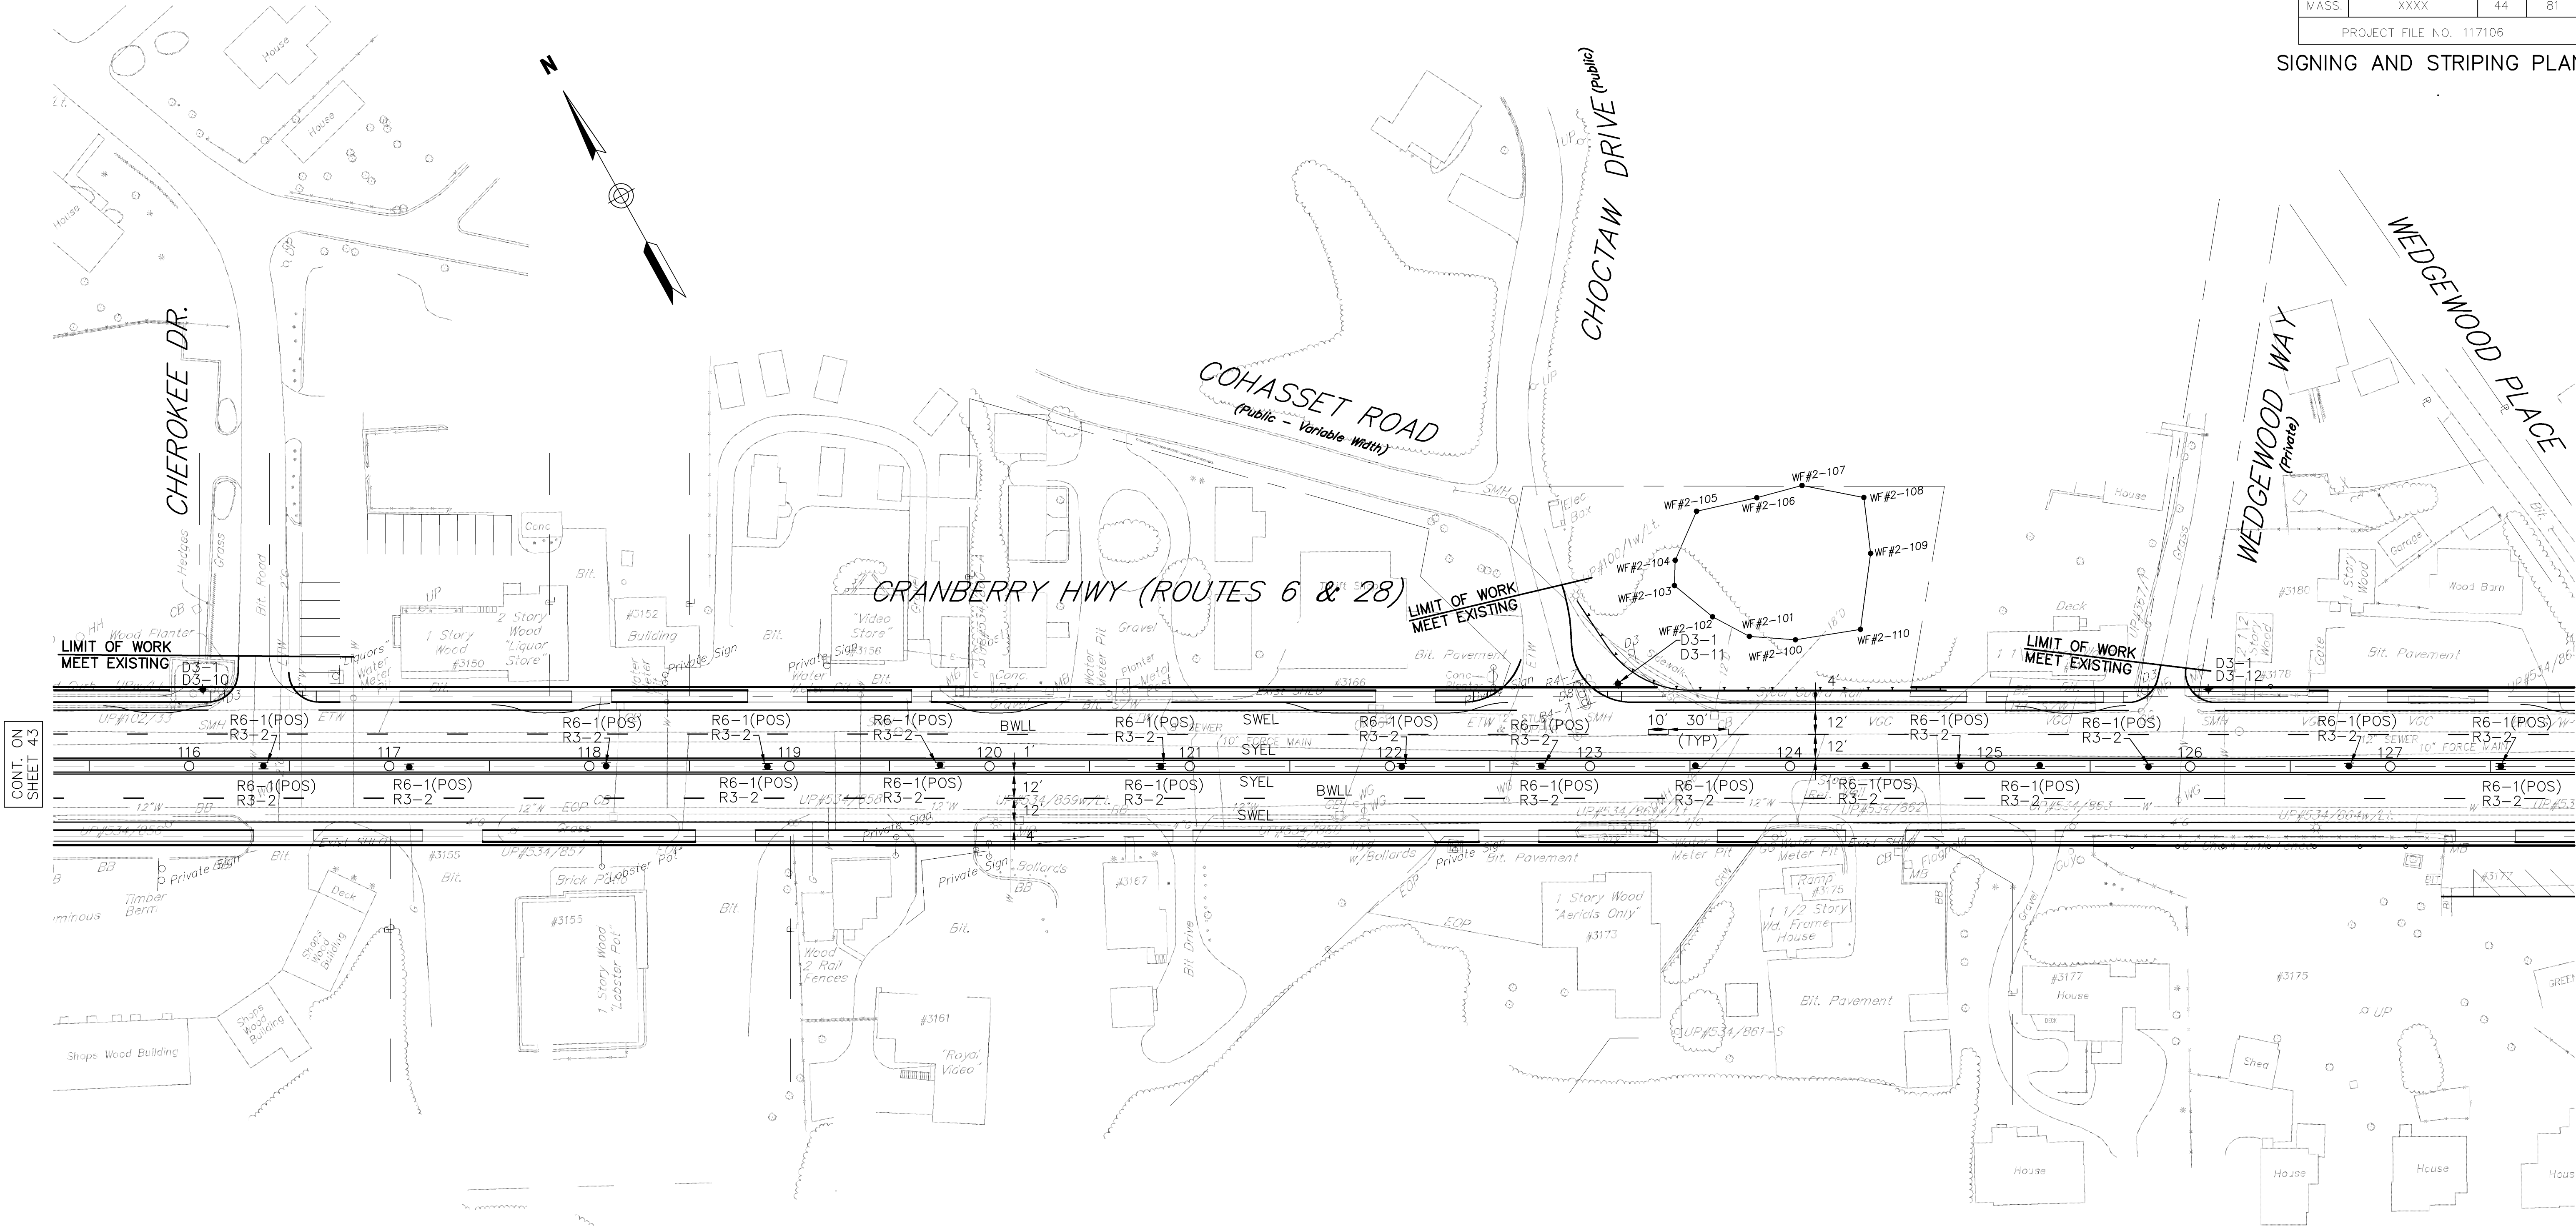

- CONSTRUCTION NOTES:
- ALL PAVEMENT MARKINGS SHALL BE THERMOPLASTIC.
 - WHERE EXISTING PAVEMENT MARKINGS ARE DIFFERENT THAN PROPOSED MARKINGS SHOWN, REMOVE BY AN APPROVED METHOD.
 - ALL EXISTING SIGNS WITHIN THE PROJECT LIMITS SHALL BE R&S UNLESS OTHERWISE NOTED.



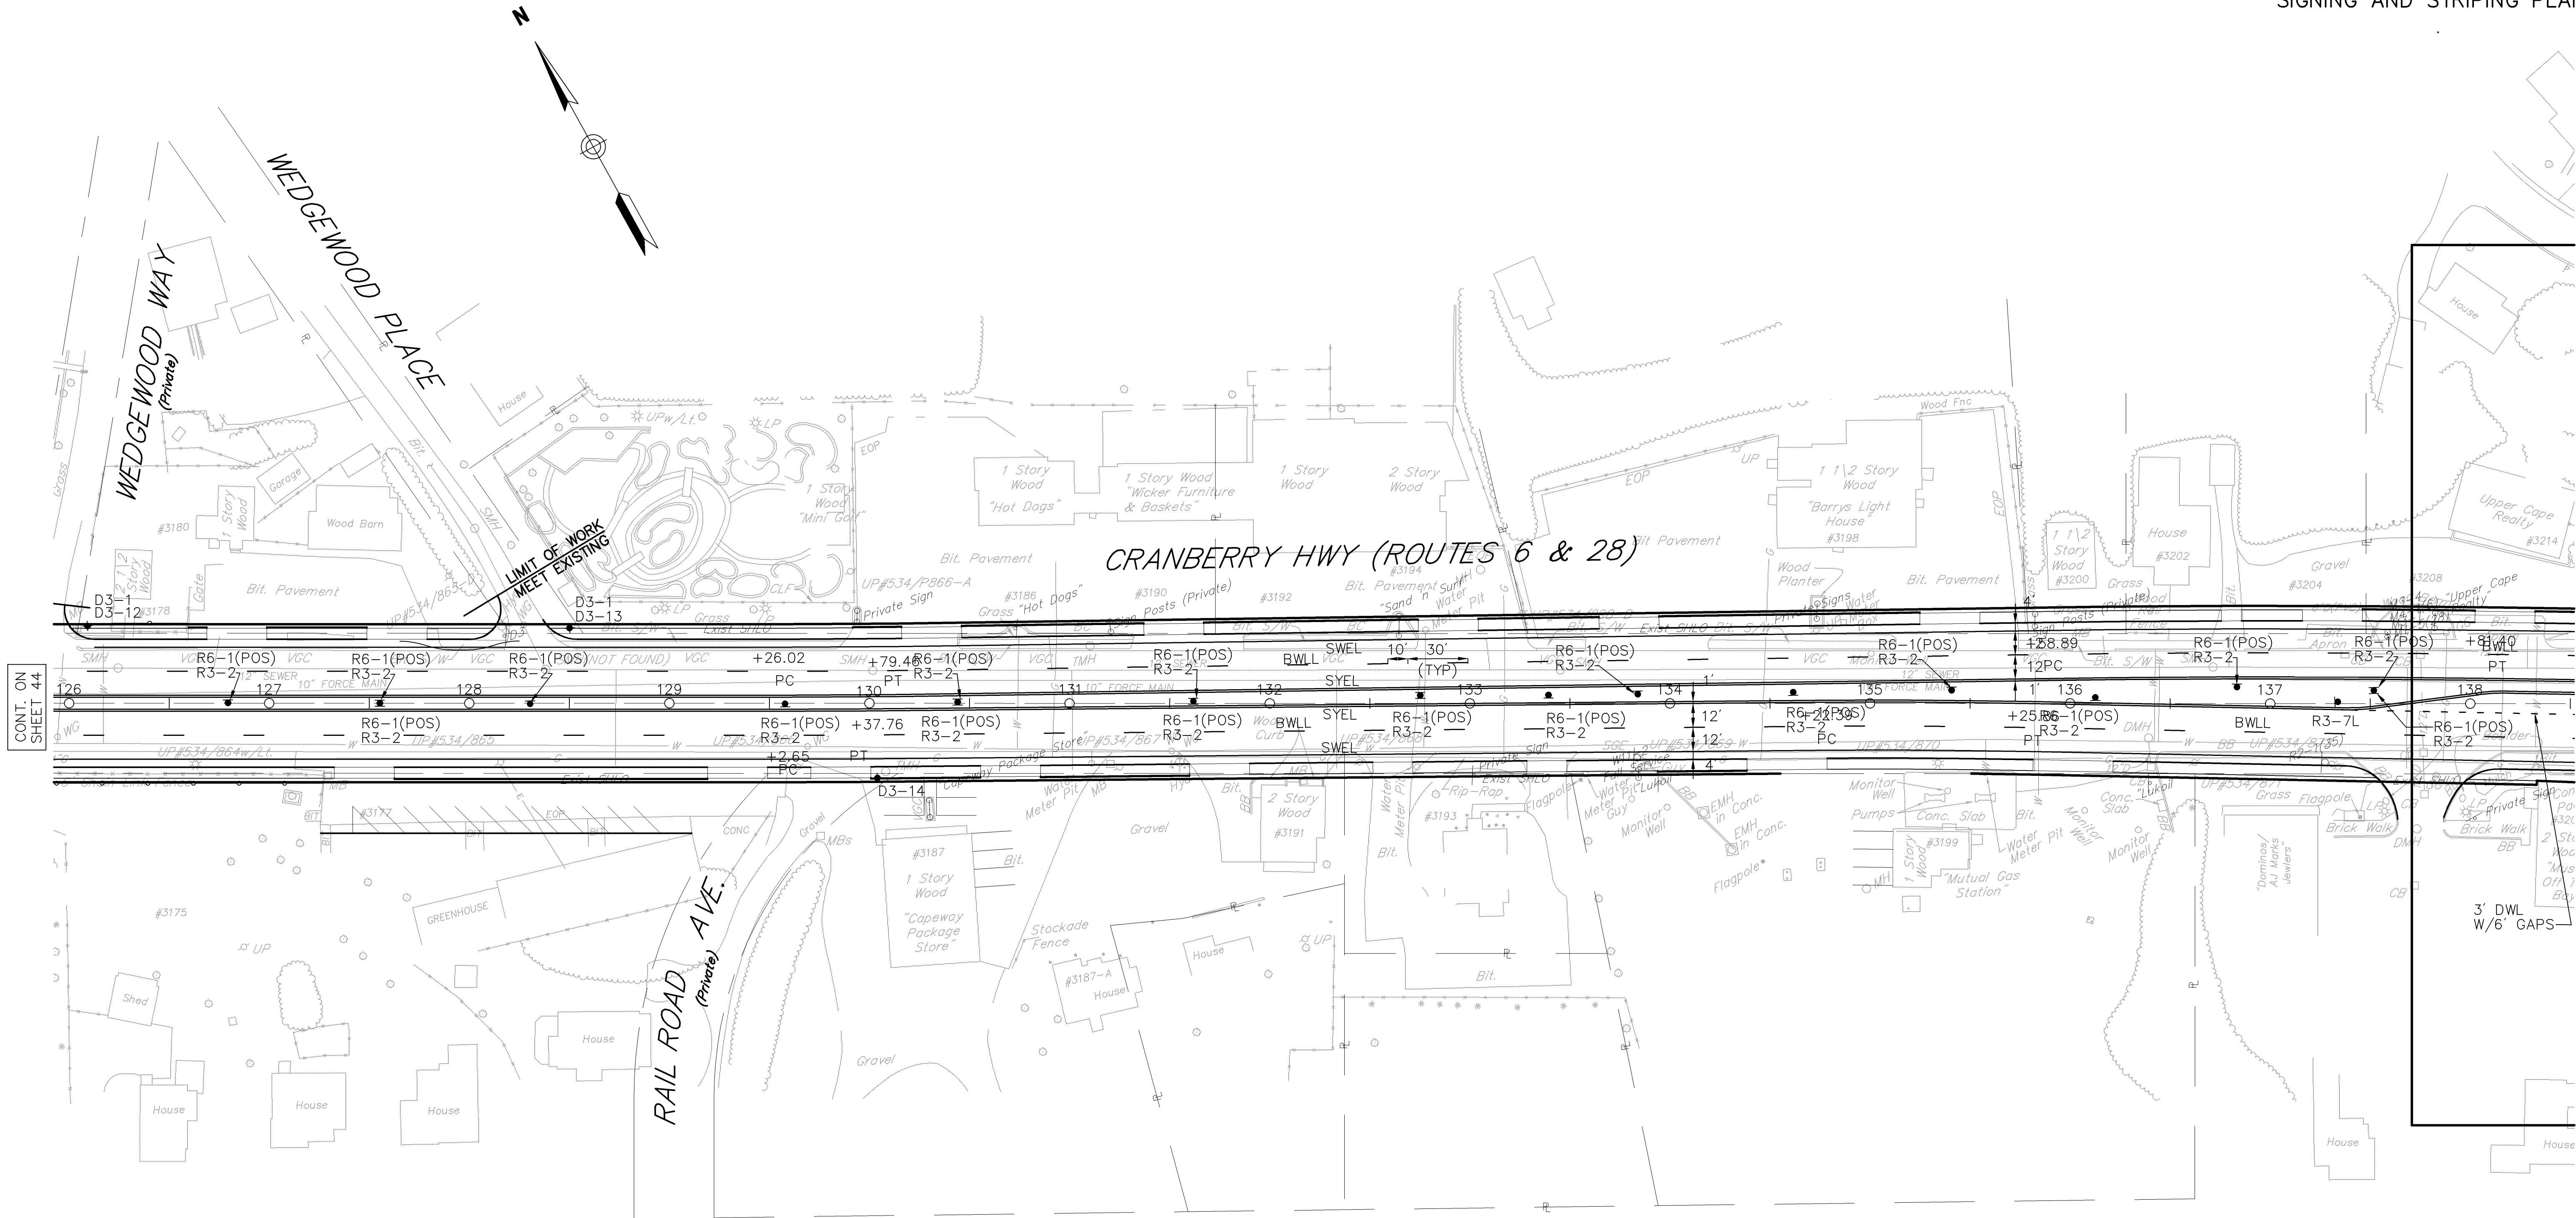

- CONSTRUCTION NOTES:
- ALL PAVEMENT MARKINGS SHALL BE THERMOPLASTIC.
 - WHERE EXISTING PAVEMENT MARKINGS ARE DIFFERENT THAN PROPOSED MARKINGS SHOWN, REMOVE BY AN APPROVED METHOD.
 - ALL EXISTING SIGNS WITHIN THE PROJECT LIMITS SHALL BE R&S UNLESS OTHERWISE NOTED.



