

WAREHAM
CRANBERRY HIGHWAY (ROUTES 6 & 28)

STATE	FED. AID PROJ. NO.	SHEET NO.	TOTAL SHEETS
MASS.	XXXX	04	81
PROJECT FILE NO. 117106			

TYPICAL SECTIONS &
PAVEMENT NOTES

PAVEMENT NOTES

PROPOSED FULL DEPTH PAVEMENT

SURFACE: 3½" HOT MIX ASPHALT
(1½" SUPERPAVE SURFACE COURSE 12.5 (SSC-12.5) OVER
2" SUPERPAVE INTERMEDIATE COURSE 12.5 (SIC-12.5))

BASE: 4" SUPERPAVE BASE COURSE 37.5 (SBC-37.5)
PLACED IN ONE COURSE OVER

SUBBASE: 4" DENSE GRADED CRUSHED STONE FOR SUB-BASE OVER
8" GRAVEL BORROW, TYPE b

PROPOSED PAVEMENT COLD PLANE & OVERLAY

SURFACE: 3½" HOT MIX ASPHALT
(1½" SUPERPAVE SURFACE COURSE 12.5 (SSC-12.5) OVER
2" SUPERPAVE INTERMEDIATE COURSE 12.5 (SIC-12.5))

LEVELING COURSE: VARIABLE DEPTH HOT MIX ASPHALT
SURFACE COURSE MATERIAL

BITUMEN FOR TACK COAT (RS-1) AT
0.07 GAL/SY OVER EXISTING PAVEMENT

COLD PLANE DEPTH 2" MICROMILLING TYPICAL

PROPOSED FULL DEPTH PAVEMENT (LESS THAN 3.0' FEET WIDE)

SURFACE: 3½" HOT MIX ASPHALT
(1½" SUPERPAVE SURFACE COURSE 12.5 (SSC-12.5) OVER
2" SUPERPAVE INTERMEDIATE COURSE 12.5 (SIC-12.5))

BASE: 6" HIGH EARLY STRENGTH CEMENT
CONCRETE BASE COURSE

SUBBASE: 12" GRAVEL BORROW, TYPE b.

PROPOSED CEMENT CONCRETE WALK/ WHEELCHAIR RAMP

SURFACE: 4" CEMENT CONCRETE
AIR ENTRAINED 4000 PSI, 3/4", 610

FOUNDATION: 8" GRAVEL BORROW, TYPE b

PROPOSED HOT MIX ASPHALT WALK

SURFACE: 2½" HOT MIX ASPHALT
PLACE IN TWO LAYERS, 1¼" TOP COURSE
OVER 1¼" BINDER COURSE

FOUNDATION: 8" GRAVEL BORROW, TYPE b

PROPOSED HOT MIX ASPHALT DRIVEWAY

SURFACE: 3½" HOT MIX ASPHALT
(1½" TOP COURSE OVER 2" BINDER COURSE)


FOUNDATION: 8" GRAVEL BORROW, TYPE b



PROPOSED FULL DEPTH PAVEMENT (LESS THAN 3.0' FEET WIDE)

SURFACE: 1½" HOT MIX ASPHALT
SUPERPAVE SURFACE COURSE 12.5 (SSC-12.5) OVER

BASE: 6" HIGH EARLY STRENGTH CEMENT
CONCRETE BASE COURSE

SUBBASE: 12" GRAVEL BORROW, TYPE b.

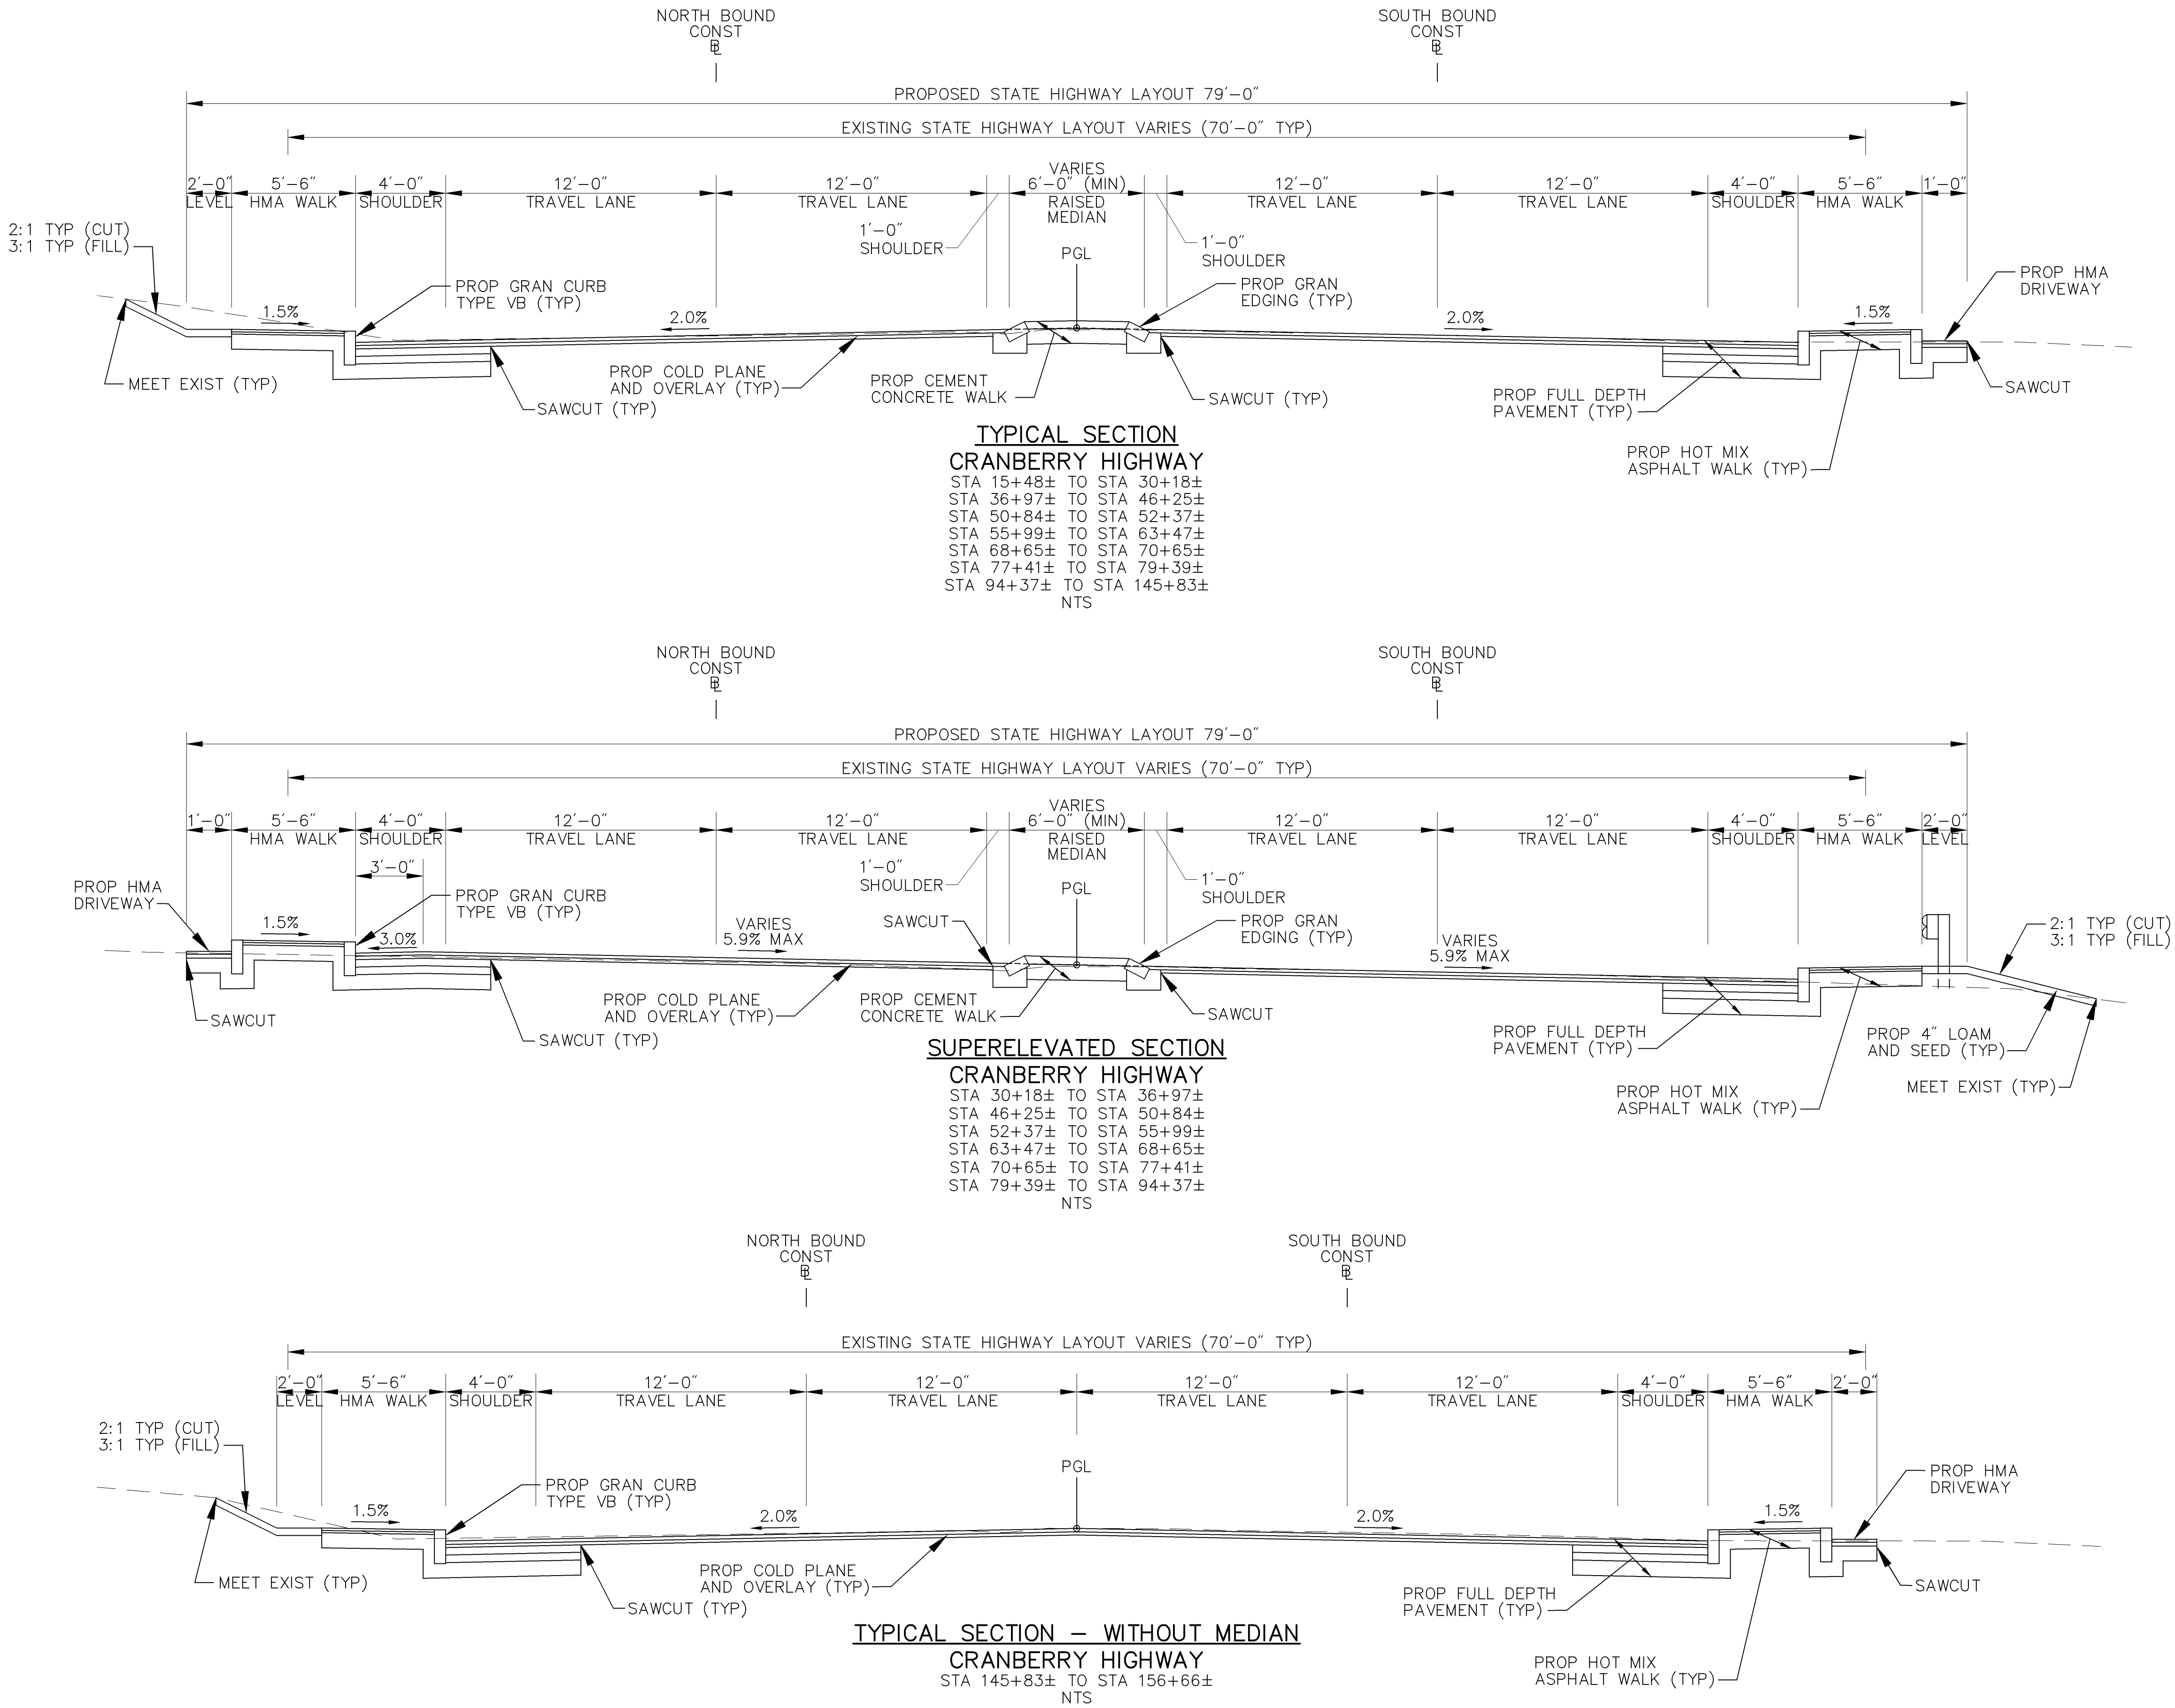

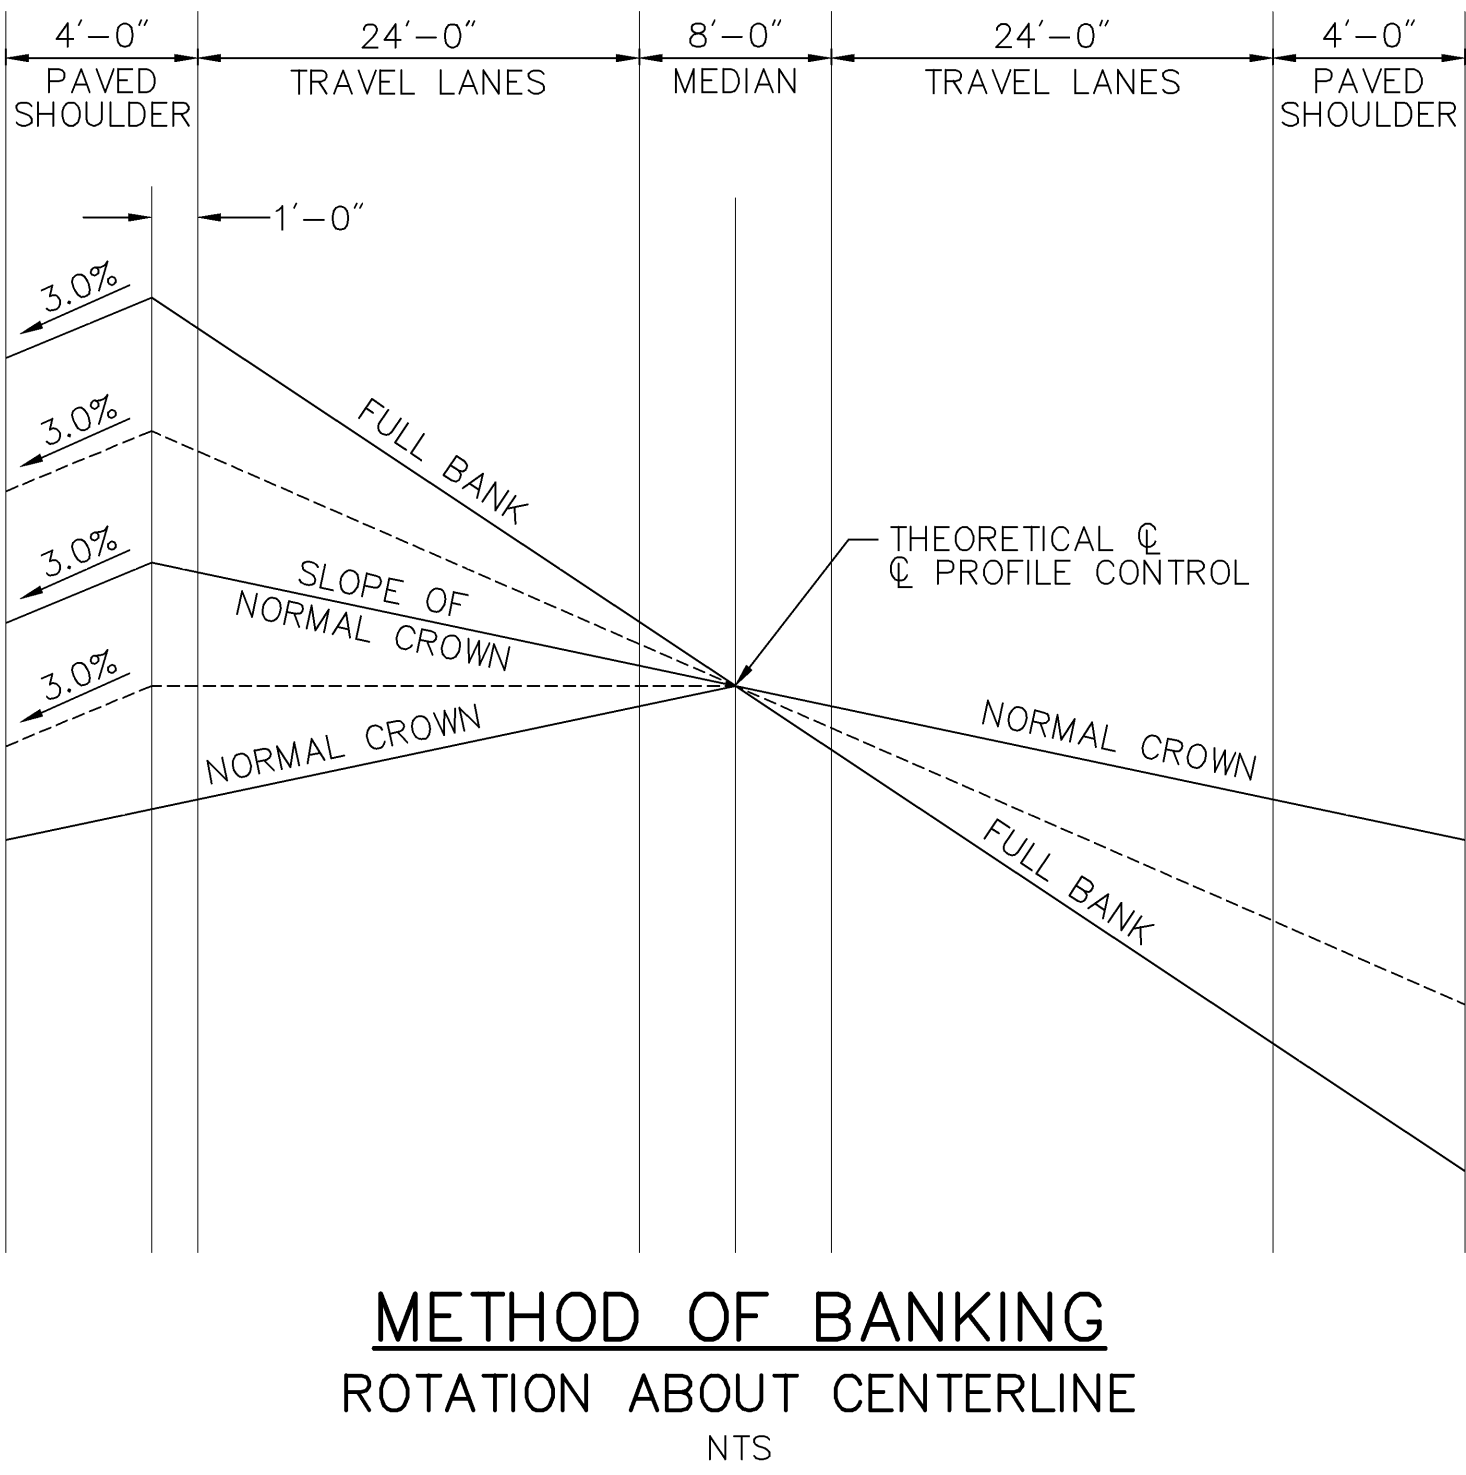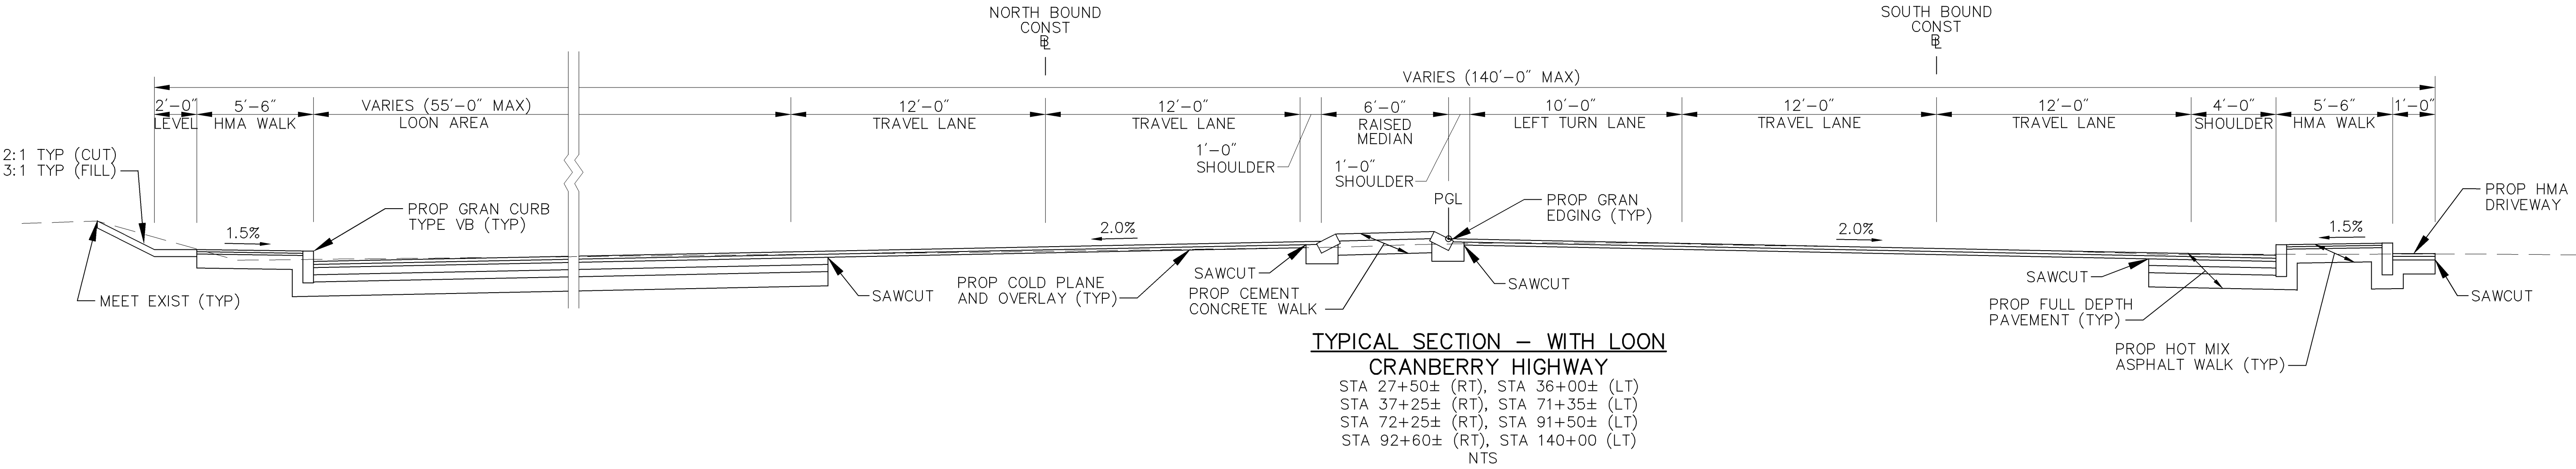

HIGHWAY GUARD DETAILS

SEE BELOW

TRAFFIC SIGNAL CONDUIT

NONE

WATER SUPPLY ALTERATIONS

SEE BELOW


DRAINAGE DETAILS

SEE BELOW

WAREHAM
CRANBERRY HIGHWAY (ROUTES 6 & 28)

STATE	FED. AID PROJ. NO.	SHEET NO.	TOTAL SHEETS
MASS.	XXXX	06	81
PROJECT FILE NO. 117106			

GENERAL PLAN

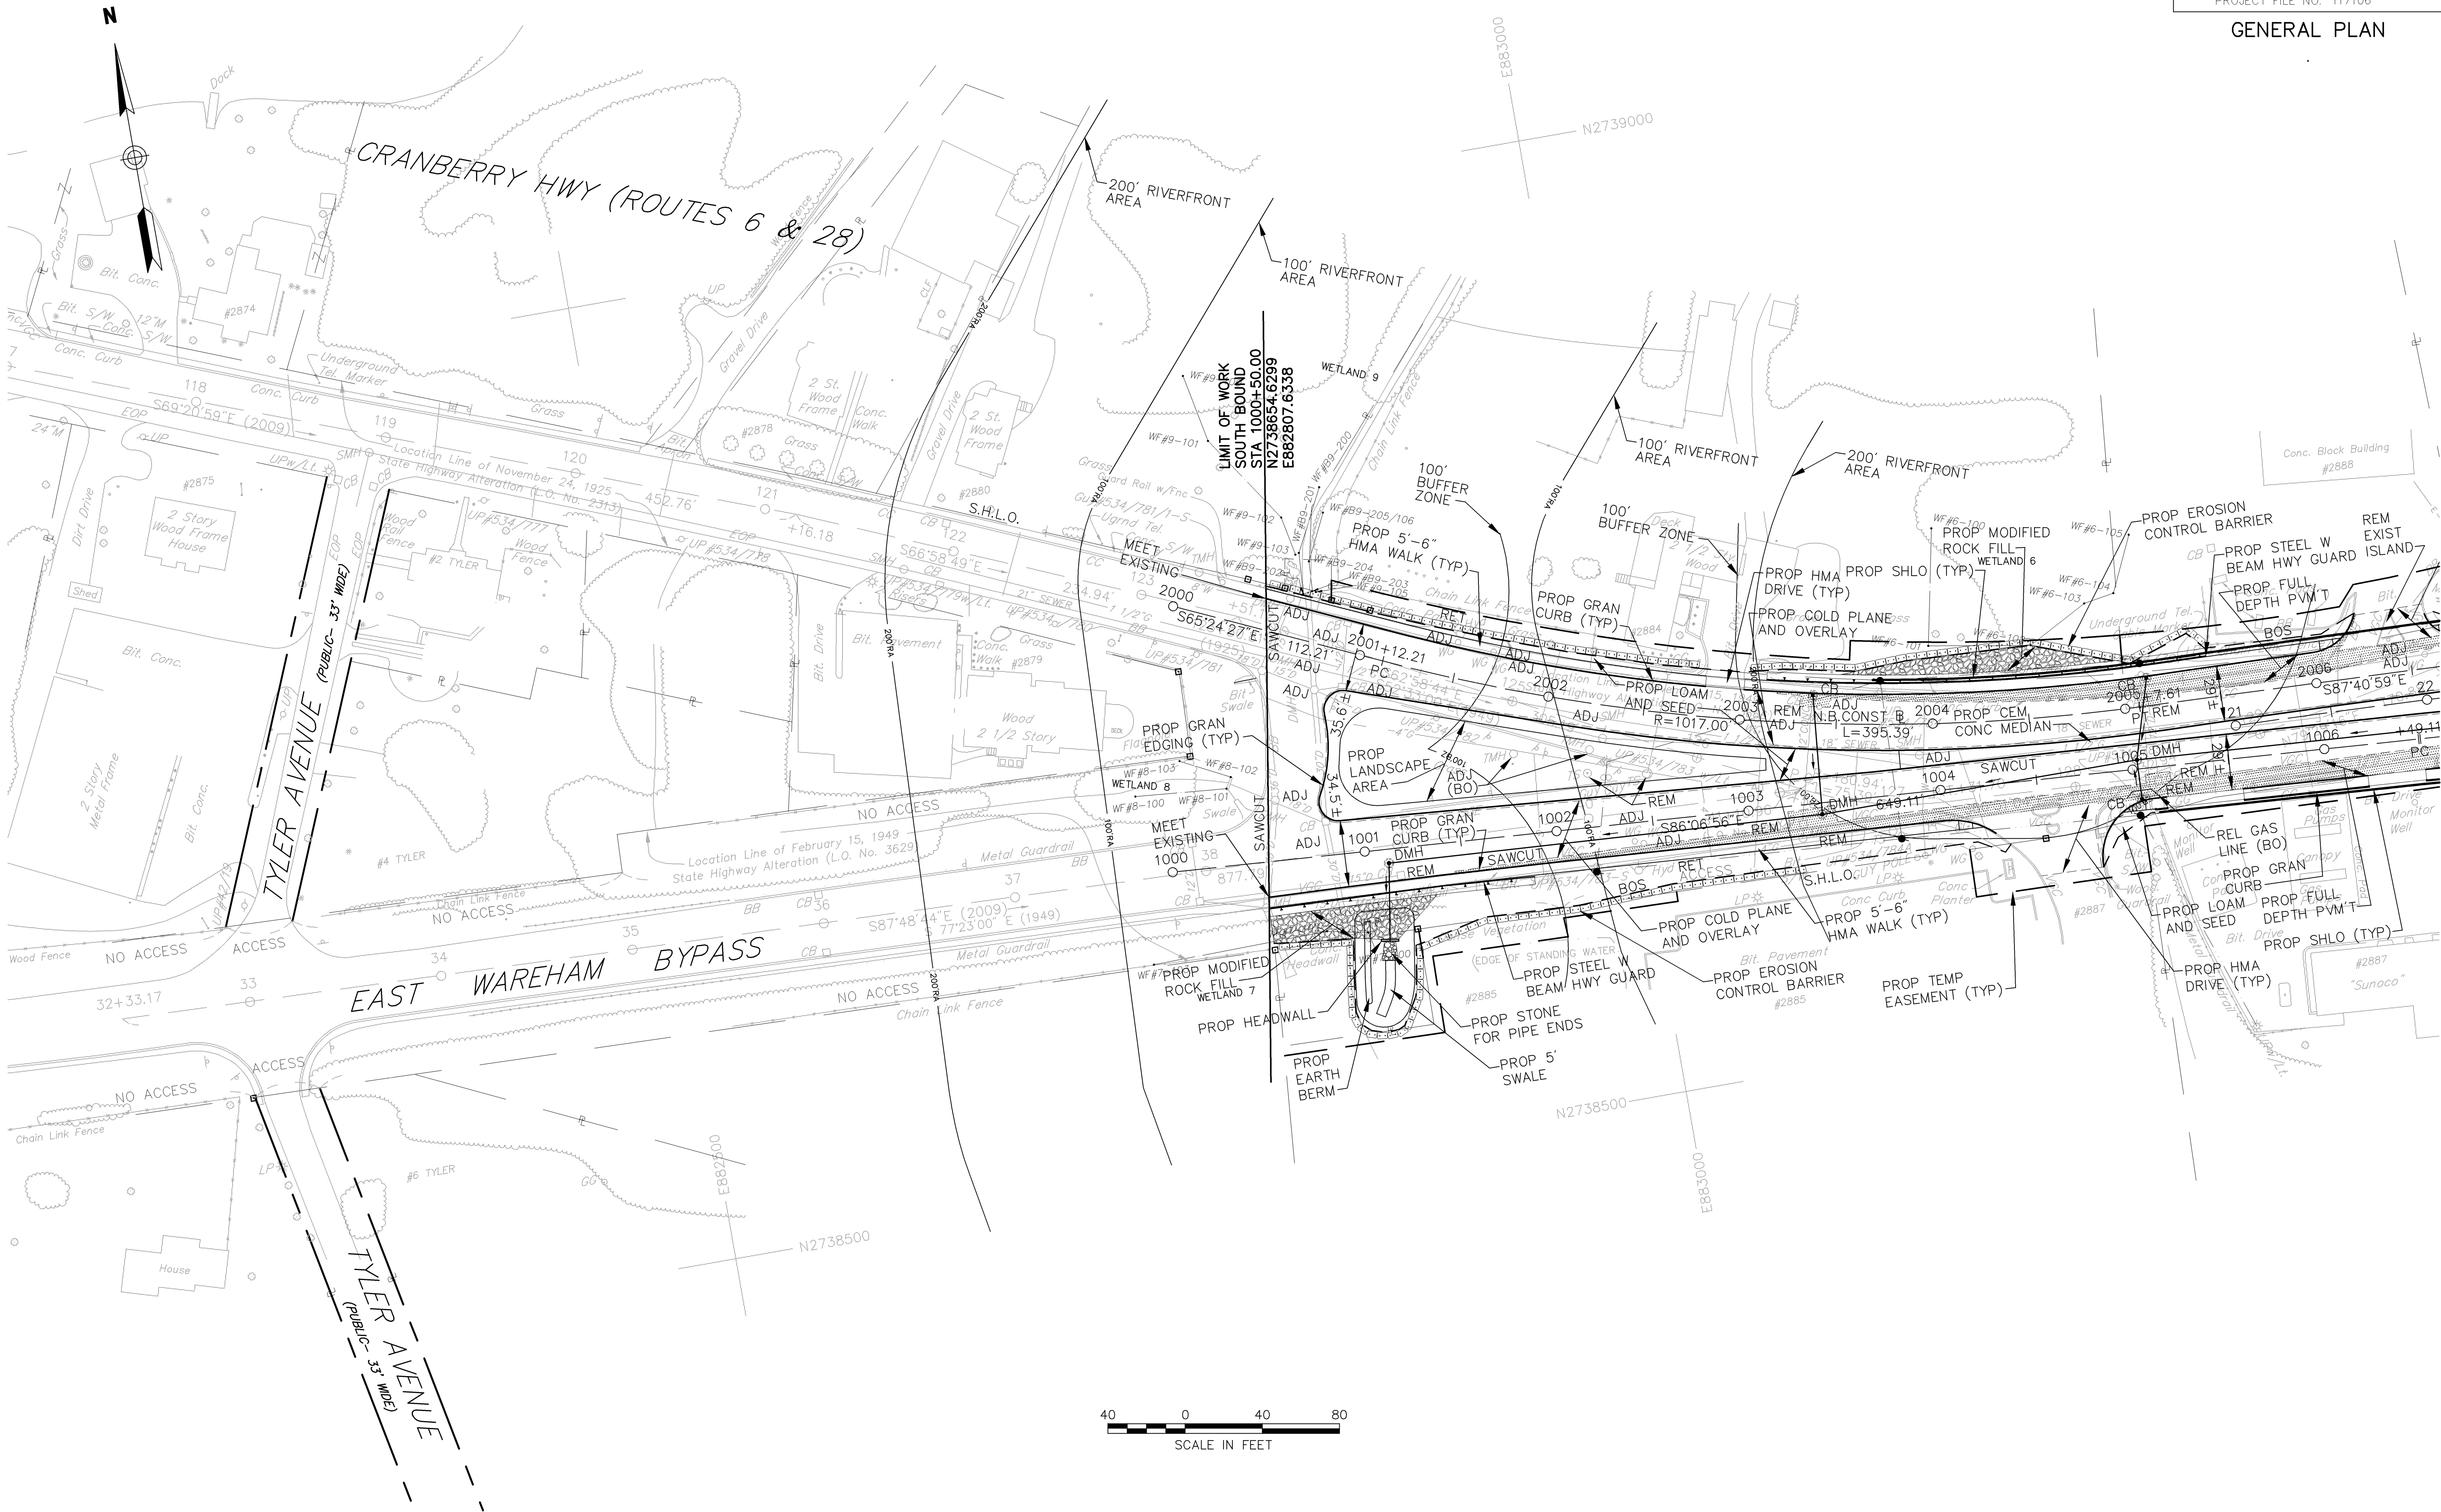

FOR PROFILE SEE SHEET NO. 20

SEE BELOW

SEE SHEET NO 48

SEE BELOW

SEE BELOW

STATE	FED. AID PROJ. NO.	SHEET NO.	TOTAL SHEETS
MASS.	XXXX	07	81

T:\10887.00\cad\te\planset\10887-GEN.dwg

SEE BELOW

SEE SHEET NO 49

SEE BELOW

SEE BELOW

HIGHWAY GUARD DETAILS

NONE

TRAFFIC SIGNAL CONDUIT

NONE

WATER SUPPLY ALTERATIONS

SEE BELOW

DRAINAGE DETAILS

SEE BELOW

WAREHAM
CRANBERRY HIGHWAY (ROUTES 6 & 28)

STATE	FED. AID PROJ. NO.	SHEET NO.	TOTAL SHEETS
MASS.	XXXX	09	81

PROJECT FILE NO. 117106

GENERAL PLAN



FOR PROFILE SEE SHEET NO. 23

SEE BELOW

NONE

SEE BELOW

SEE BELOW

STATE	FED. AID PROJ. NO.	SHEET NO.	TOTAL SHEETS
MASS.	XXXX	10	81

T: \10887.00\cad\te\planset\10887-GEN.dwg

NONE


SEE SHEET NO 50

SEE BELOW

SEE BELOW

STATE	FED. AID PROJ. NO.	SHEET NO.	TOTAL SHEETS
MASS.	XXXX	11	81
PROJECT FILE NO. 117106			

GENERAL PLAN

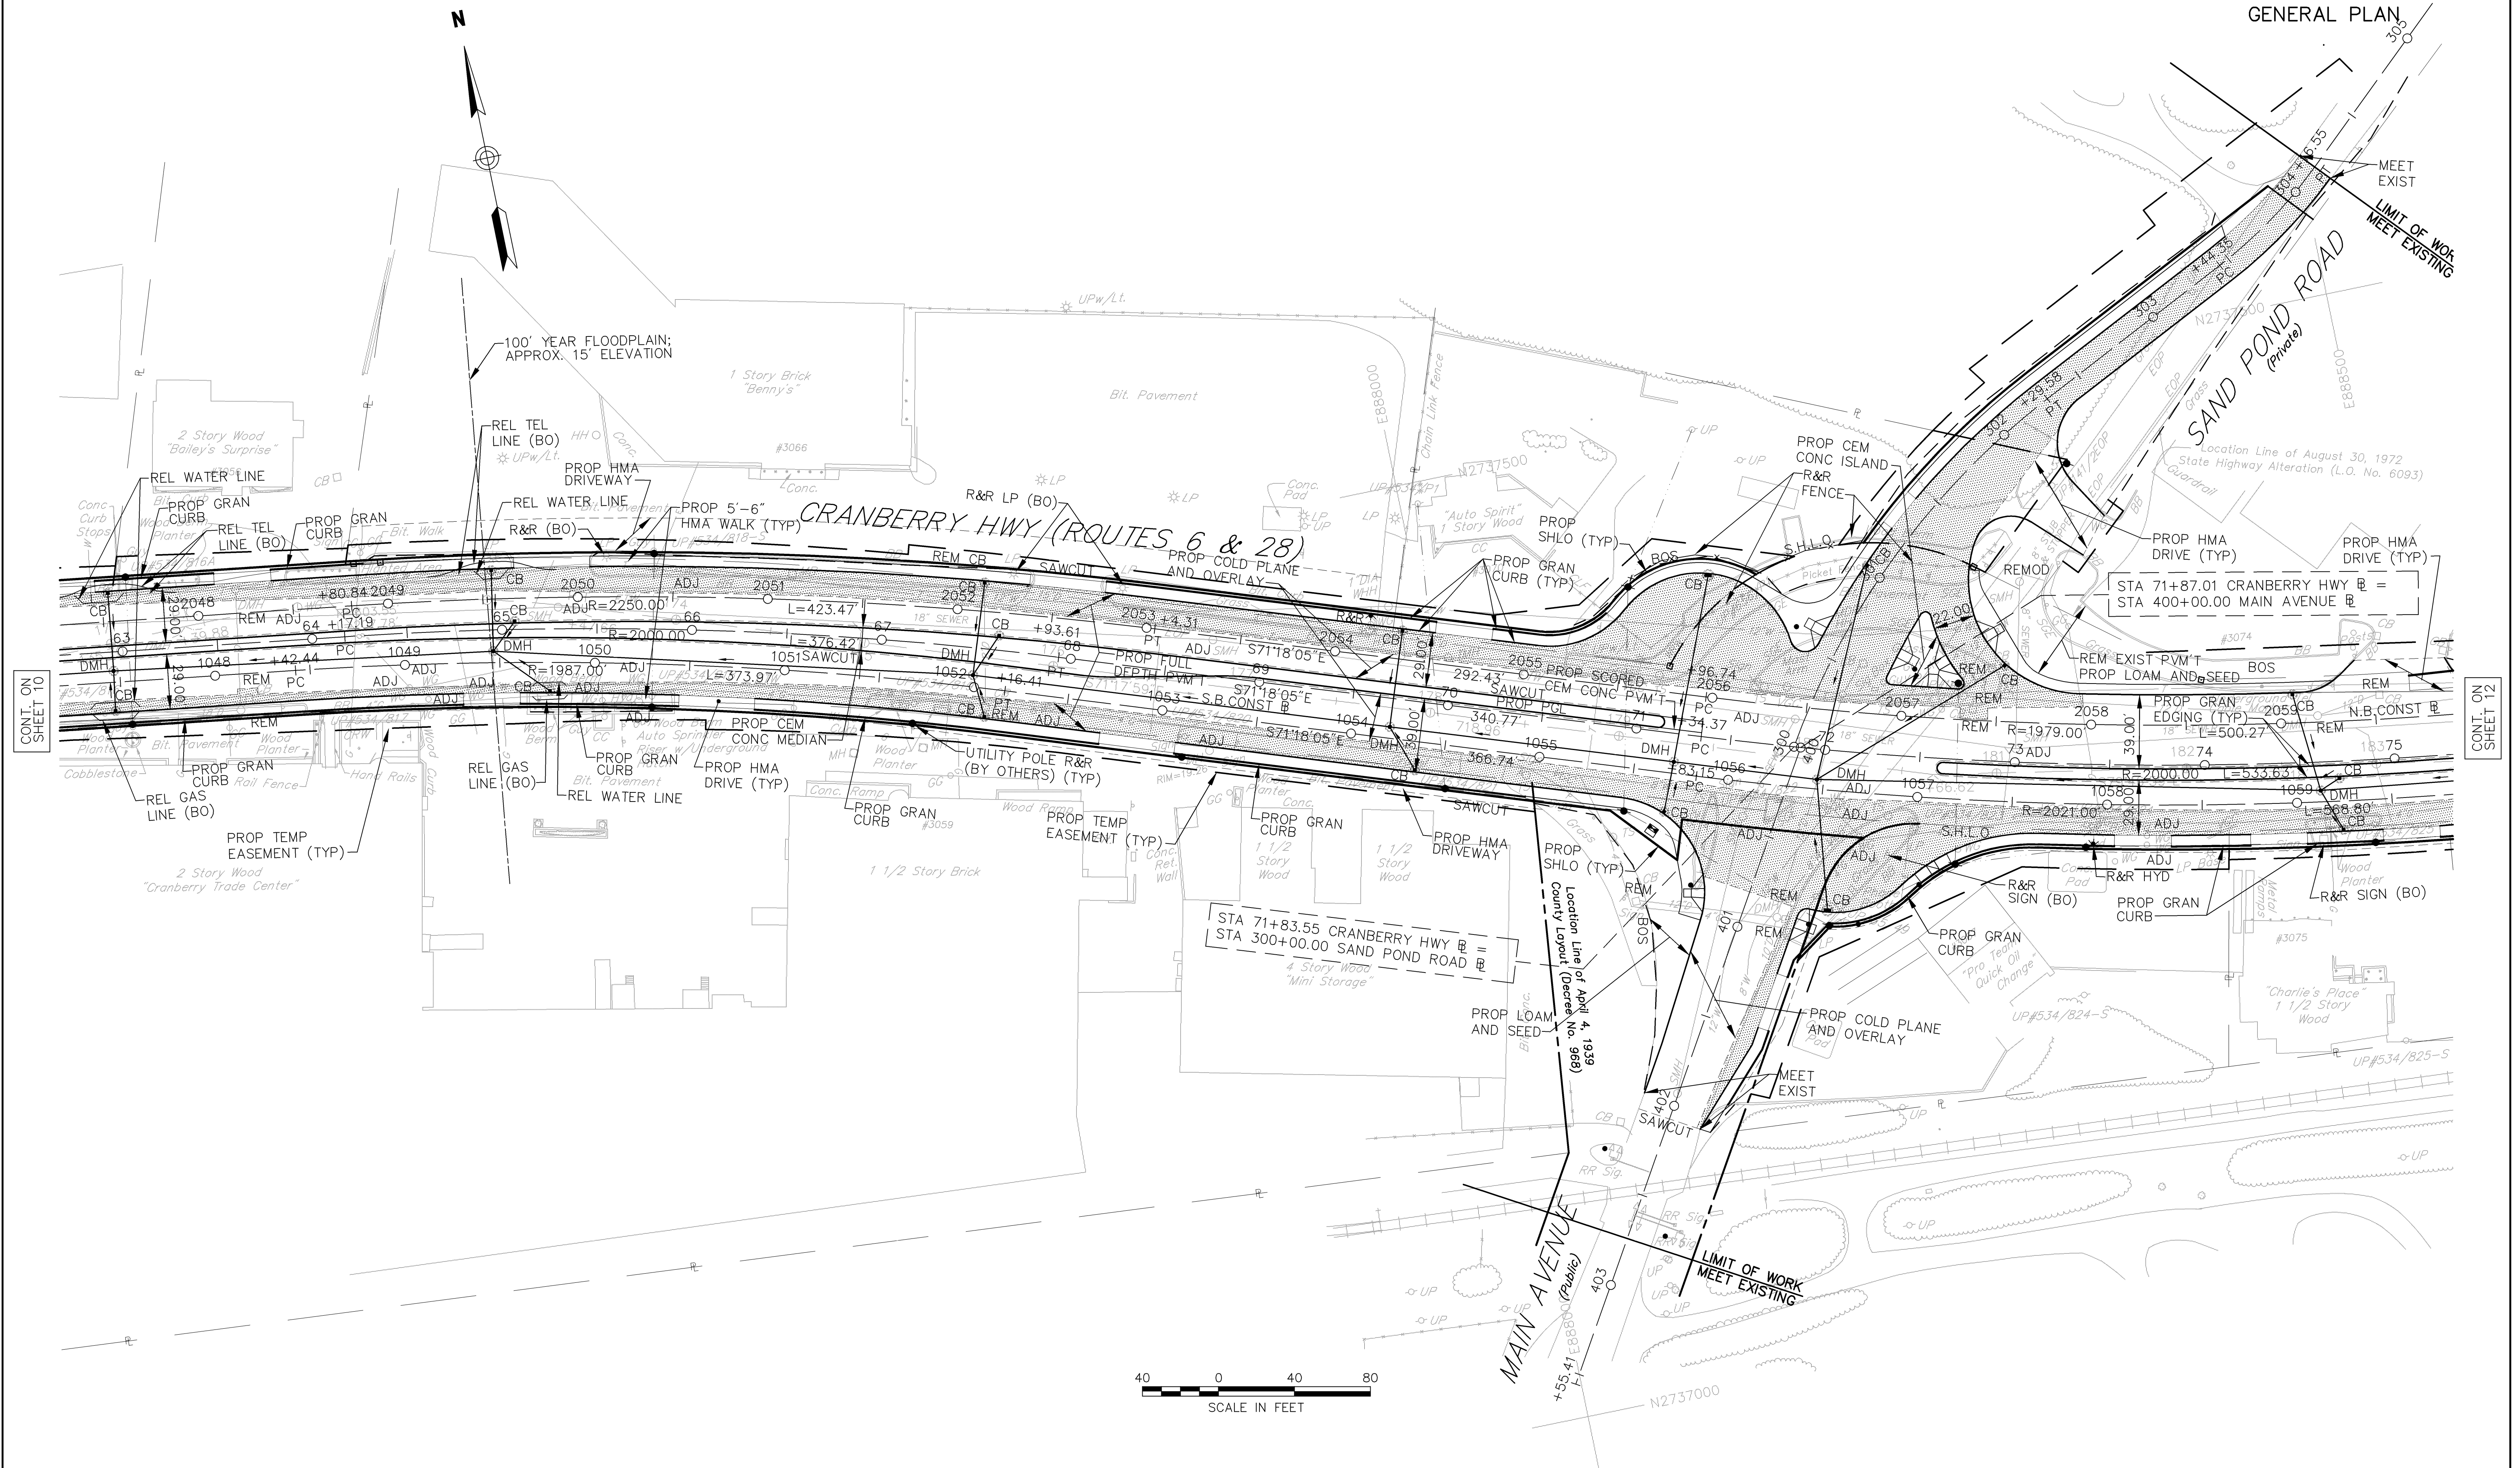

FOR PROFILE SEE SHEET NO. 25


NONE

SEE SHEET NO 50

SEE BELOW

SEE BELOW

STATE	FED. AID PROJ. NO.	SHEET NO.	TOTAL SHEETS
MASS.	XXXX	12	81
PROJECT FILE NO. 117106			

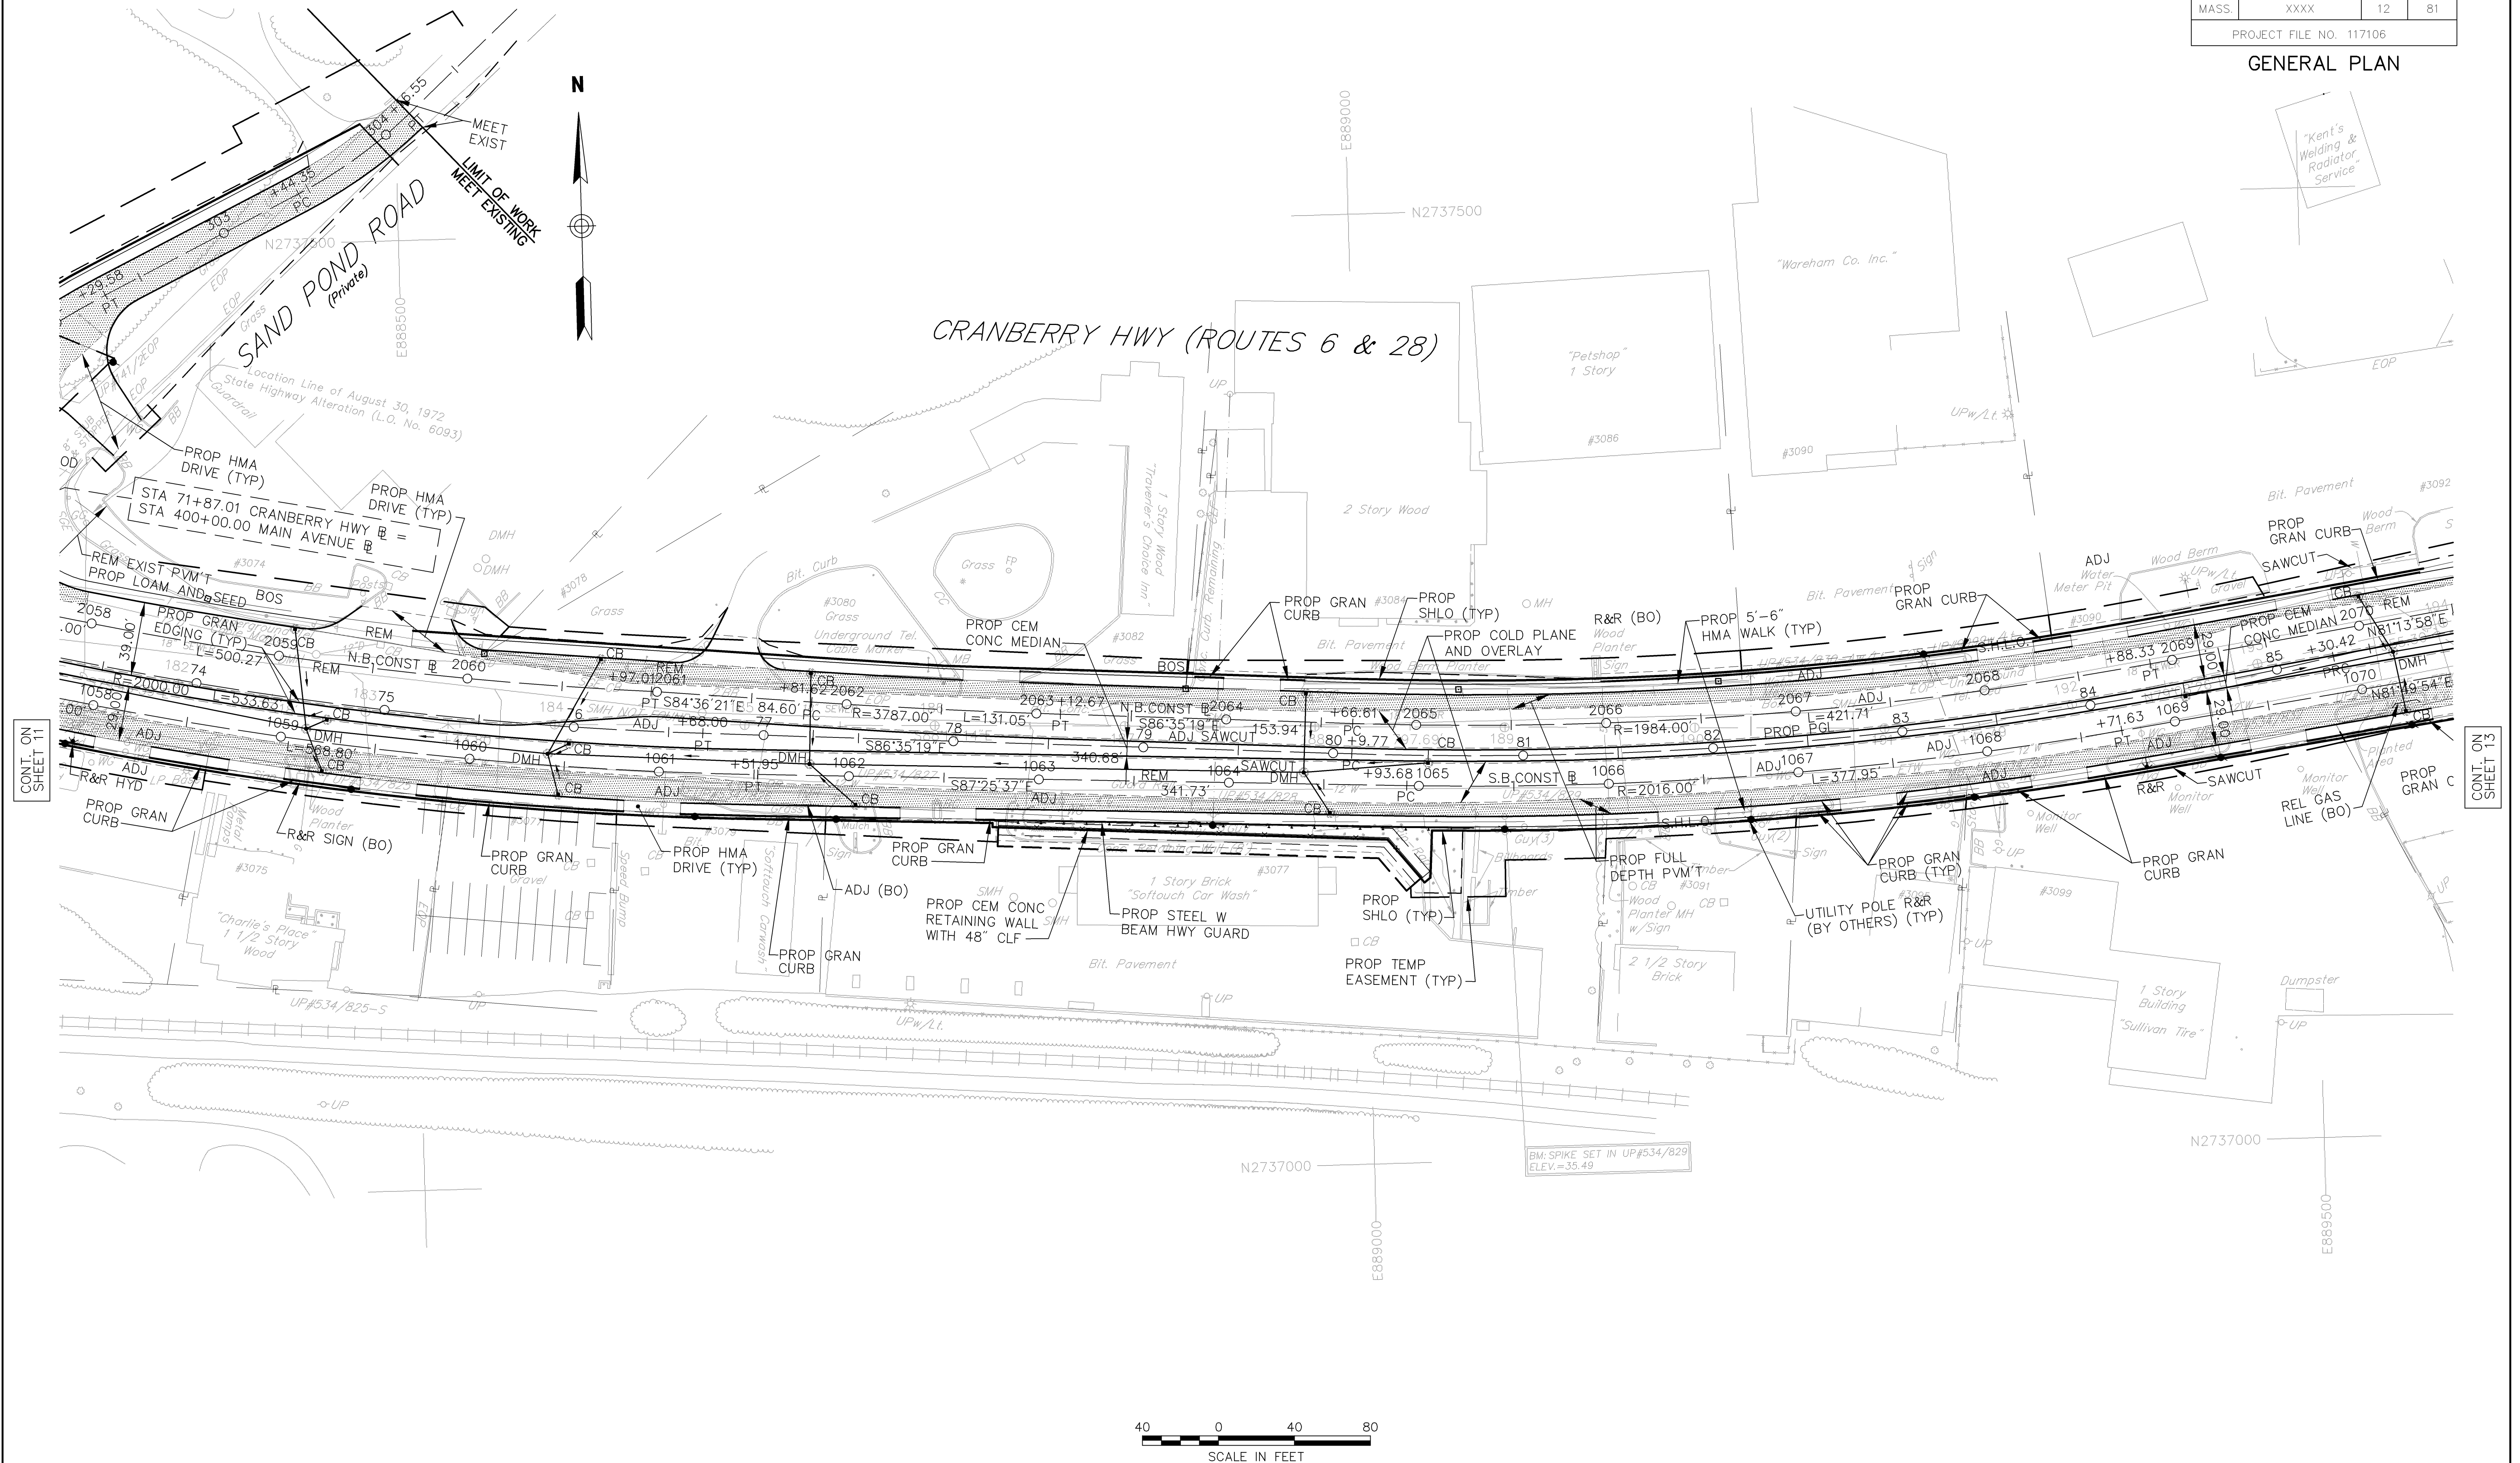

FOR PROFILE SEE SHEET NO. 26

SEE BELOW

SEE SHEET NO 51

SEE BELOW

SEE BELOW

HIGHWAY GUARD DETAILS
SEE BELOW

TRAFFIC SIGNAL CONDUIT
NONE

WATER SUPPLY ALTERATIONS
SEE BELOW


DRAINAGE DETAILS
SEE BELOW

WAREHAM
CRANBERRY HIGHWAY (ROUTES 6 & 28)

STATE	FED. AID PROJ. NO.	SHEET NO.	TOTAL SHEETS
MASS.	XXXX	16	81

PROJECT FILE NO. 117106

GENERAL PLAN

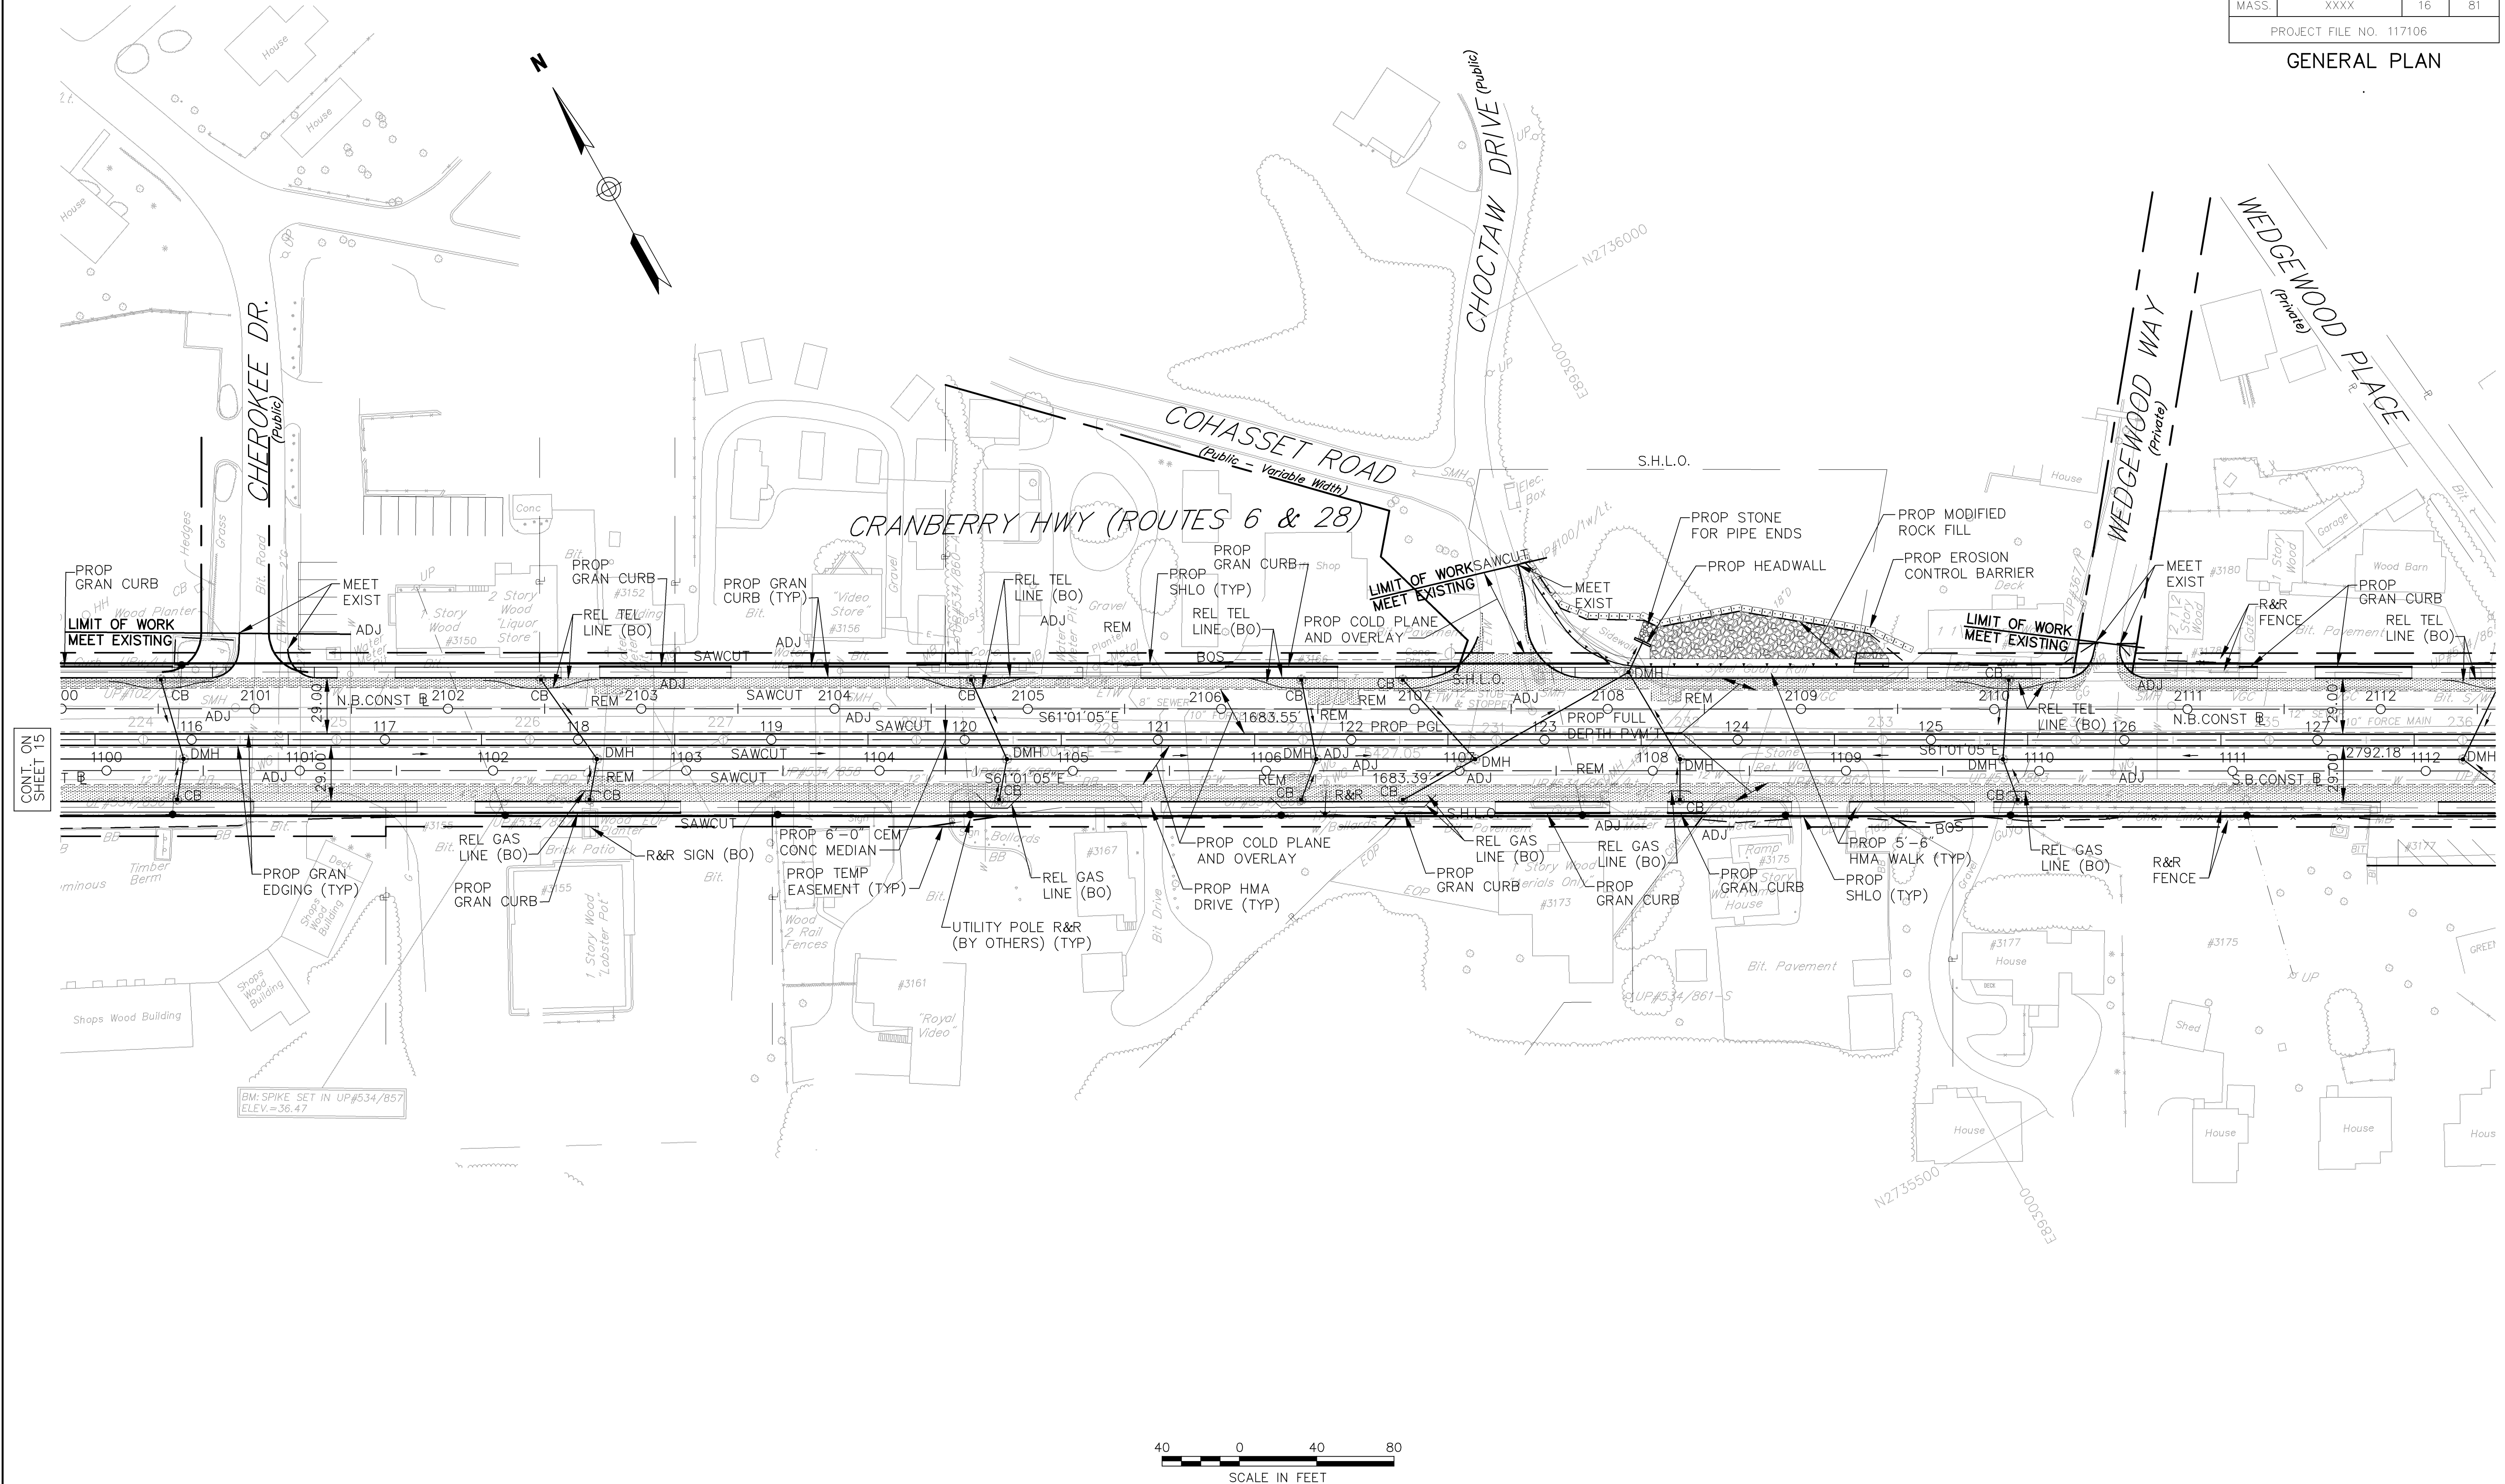

FOR PROFILE SEE SHEET NO. 30

HIGHWAY GUARD DETAILS

NONE

TRAFFIC SIGNAL CONDUIT

NONE

WATER SUPPLY ALTERATIONS

SEE BELOW


DRAINAGE DETAILS

SEE BELOW

WAREHAM
CRANBERRY HIGHWAY (ROUTES 6 & 28)

STATE	FED. AID PROJ. NO.	SHEET NO.	TOTAL SHEETS
MASS.	XXXX	17	81
PROJECT FILE NO. 117106			

GENERAL PLAN

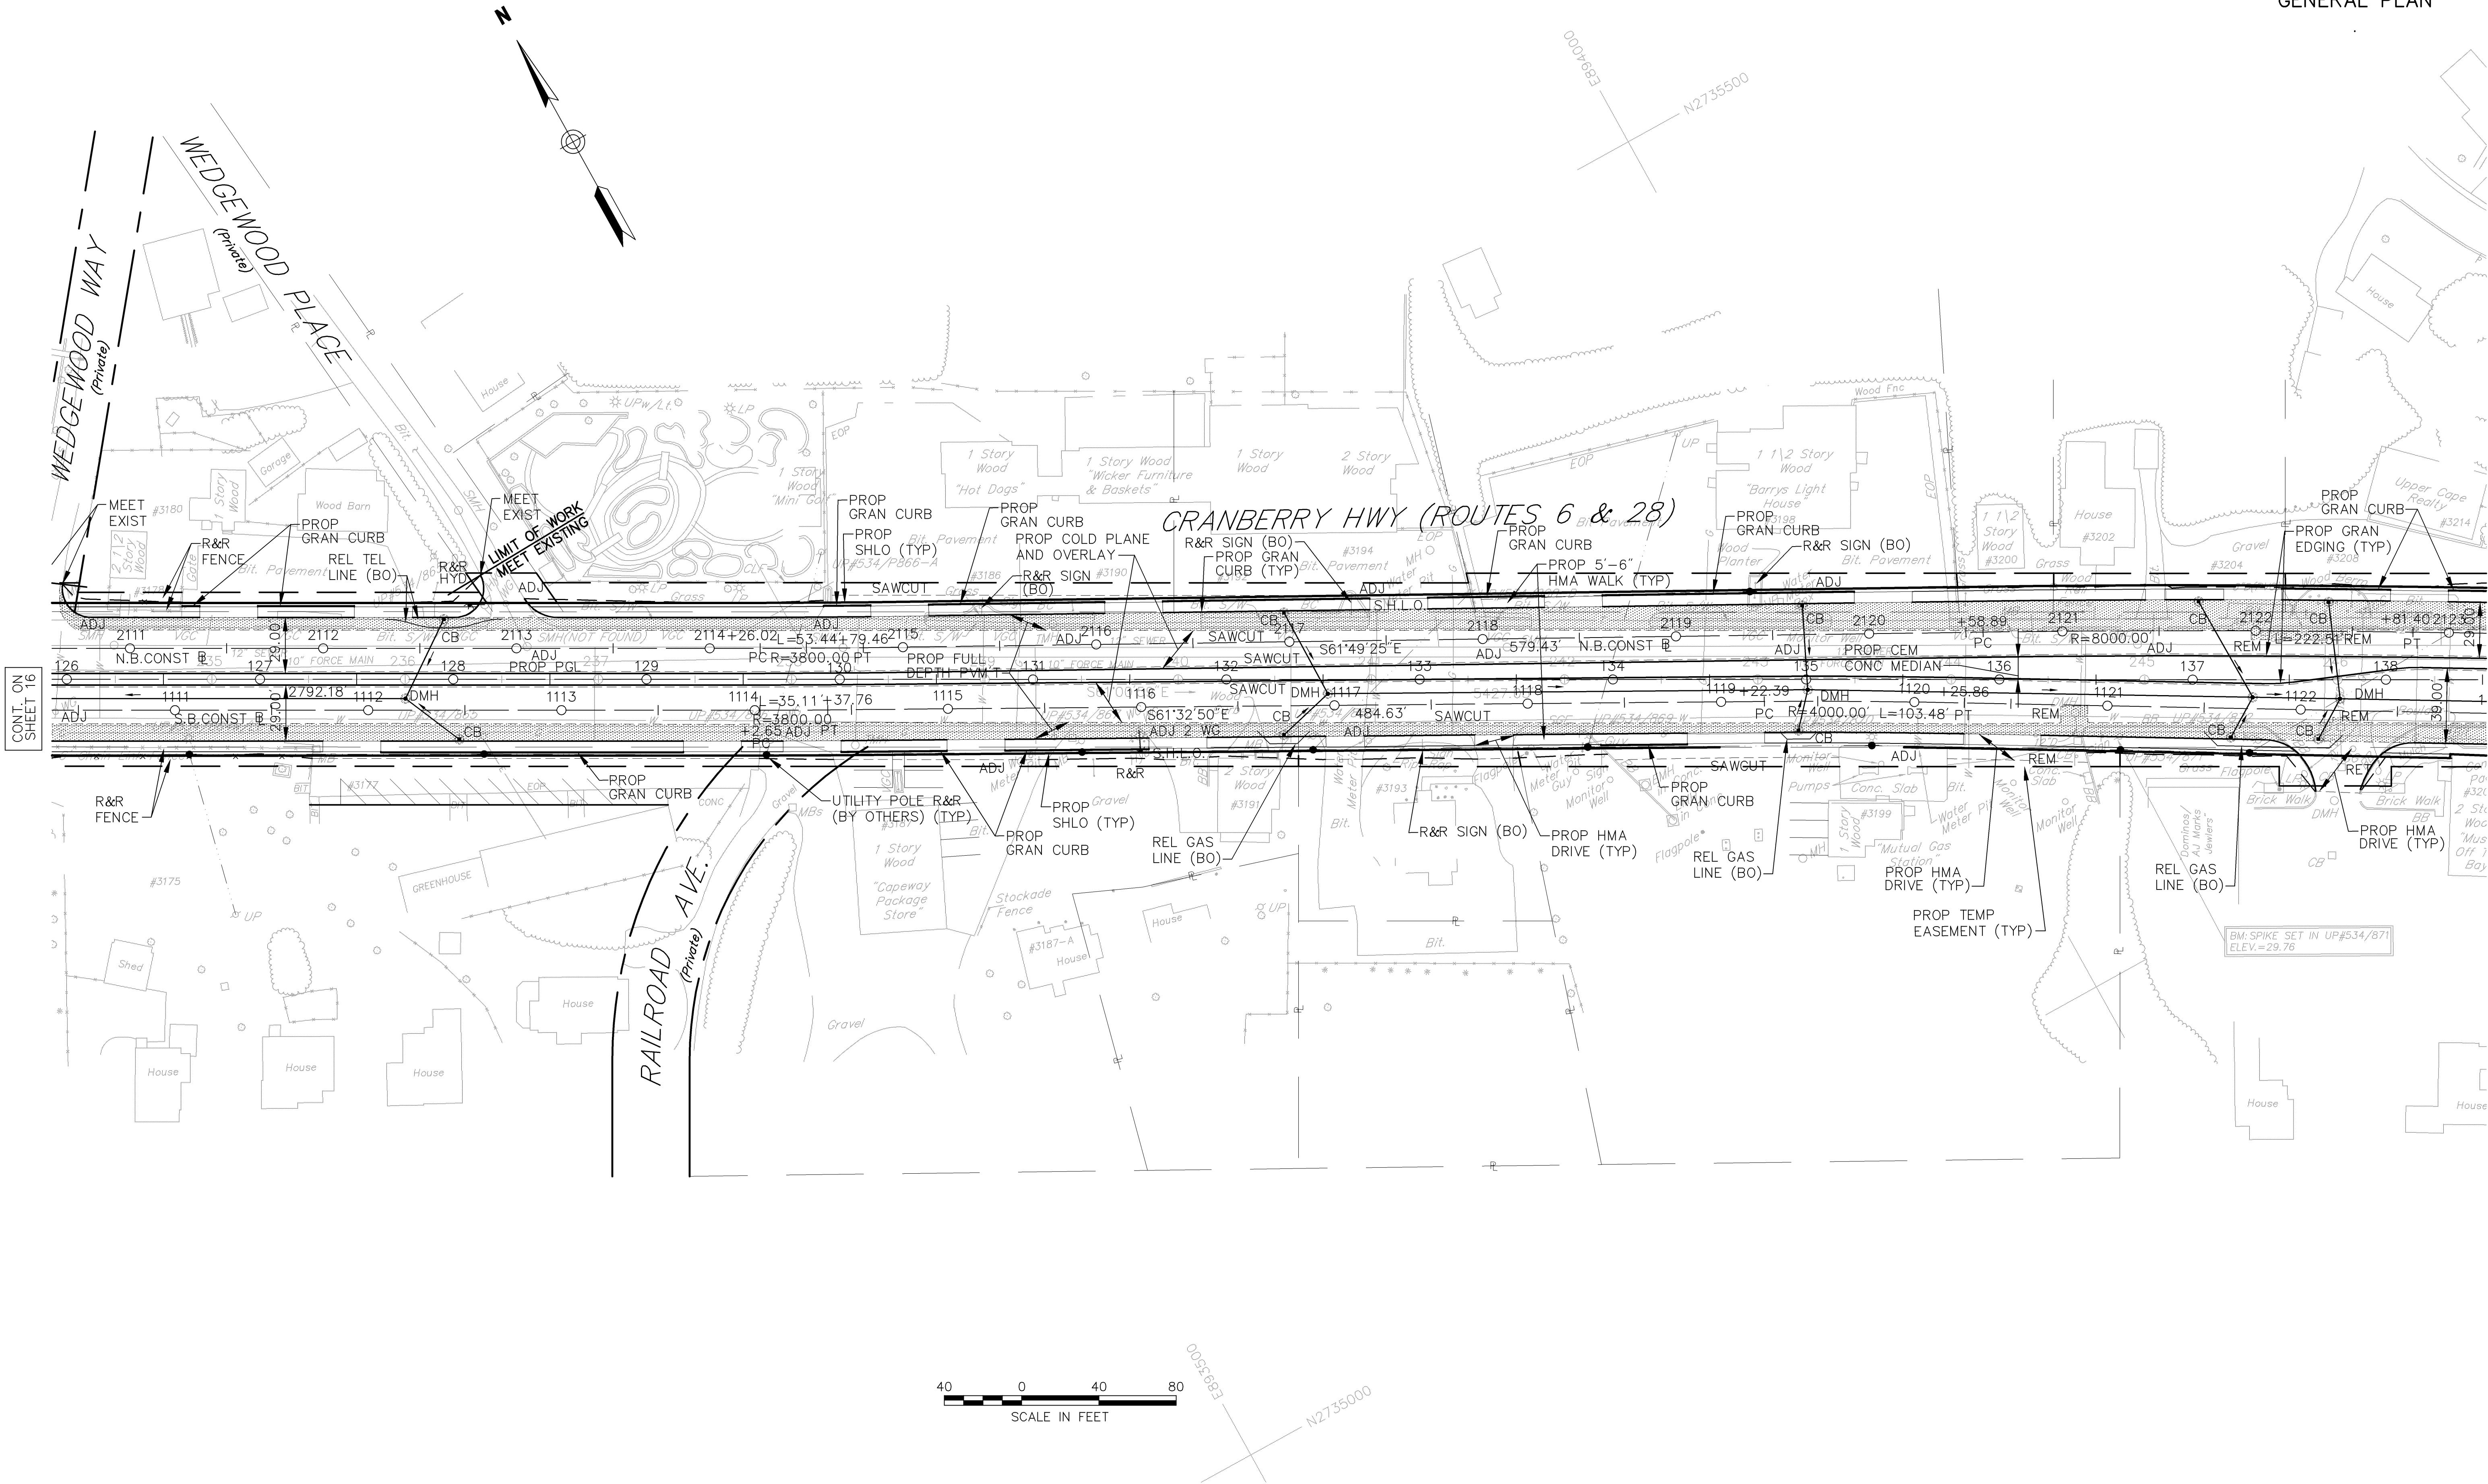

FOR PROFILE SEE SHEET NO. 30 & 31

NONE

SEE SHEET NO 52

SEE BELOW

SEE BELOW

STATE	FED. AID PROJ. NO.	SHEET NO.	TOTAL SHEETS
MASS.	XXXX	18	81

FOR PROFILE SEE SHEET NO. 31 & 32

HIGHWAY GUARD DETAILS

NONE

TRAFFIC SIGNAL CONDUIT

NONE

WATER SUPPLY ALTERATIONS

SEE BELOW


DRAINAGE DETAILS

SEE BELOW

WAREHAM
CRANBERRY HIGHWAY (ROUTES 6 & 28)

STATE	FED. AID PROJ. NO.	SHEET NO.	TOTAL SHEETS
MASS.	XXXX	19	81
PROJECT FILE NO. 117106			

GENERAL PLAN

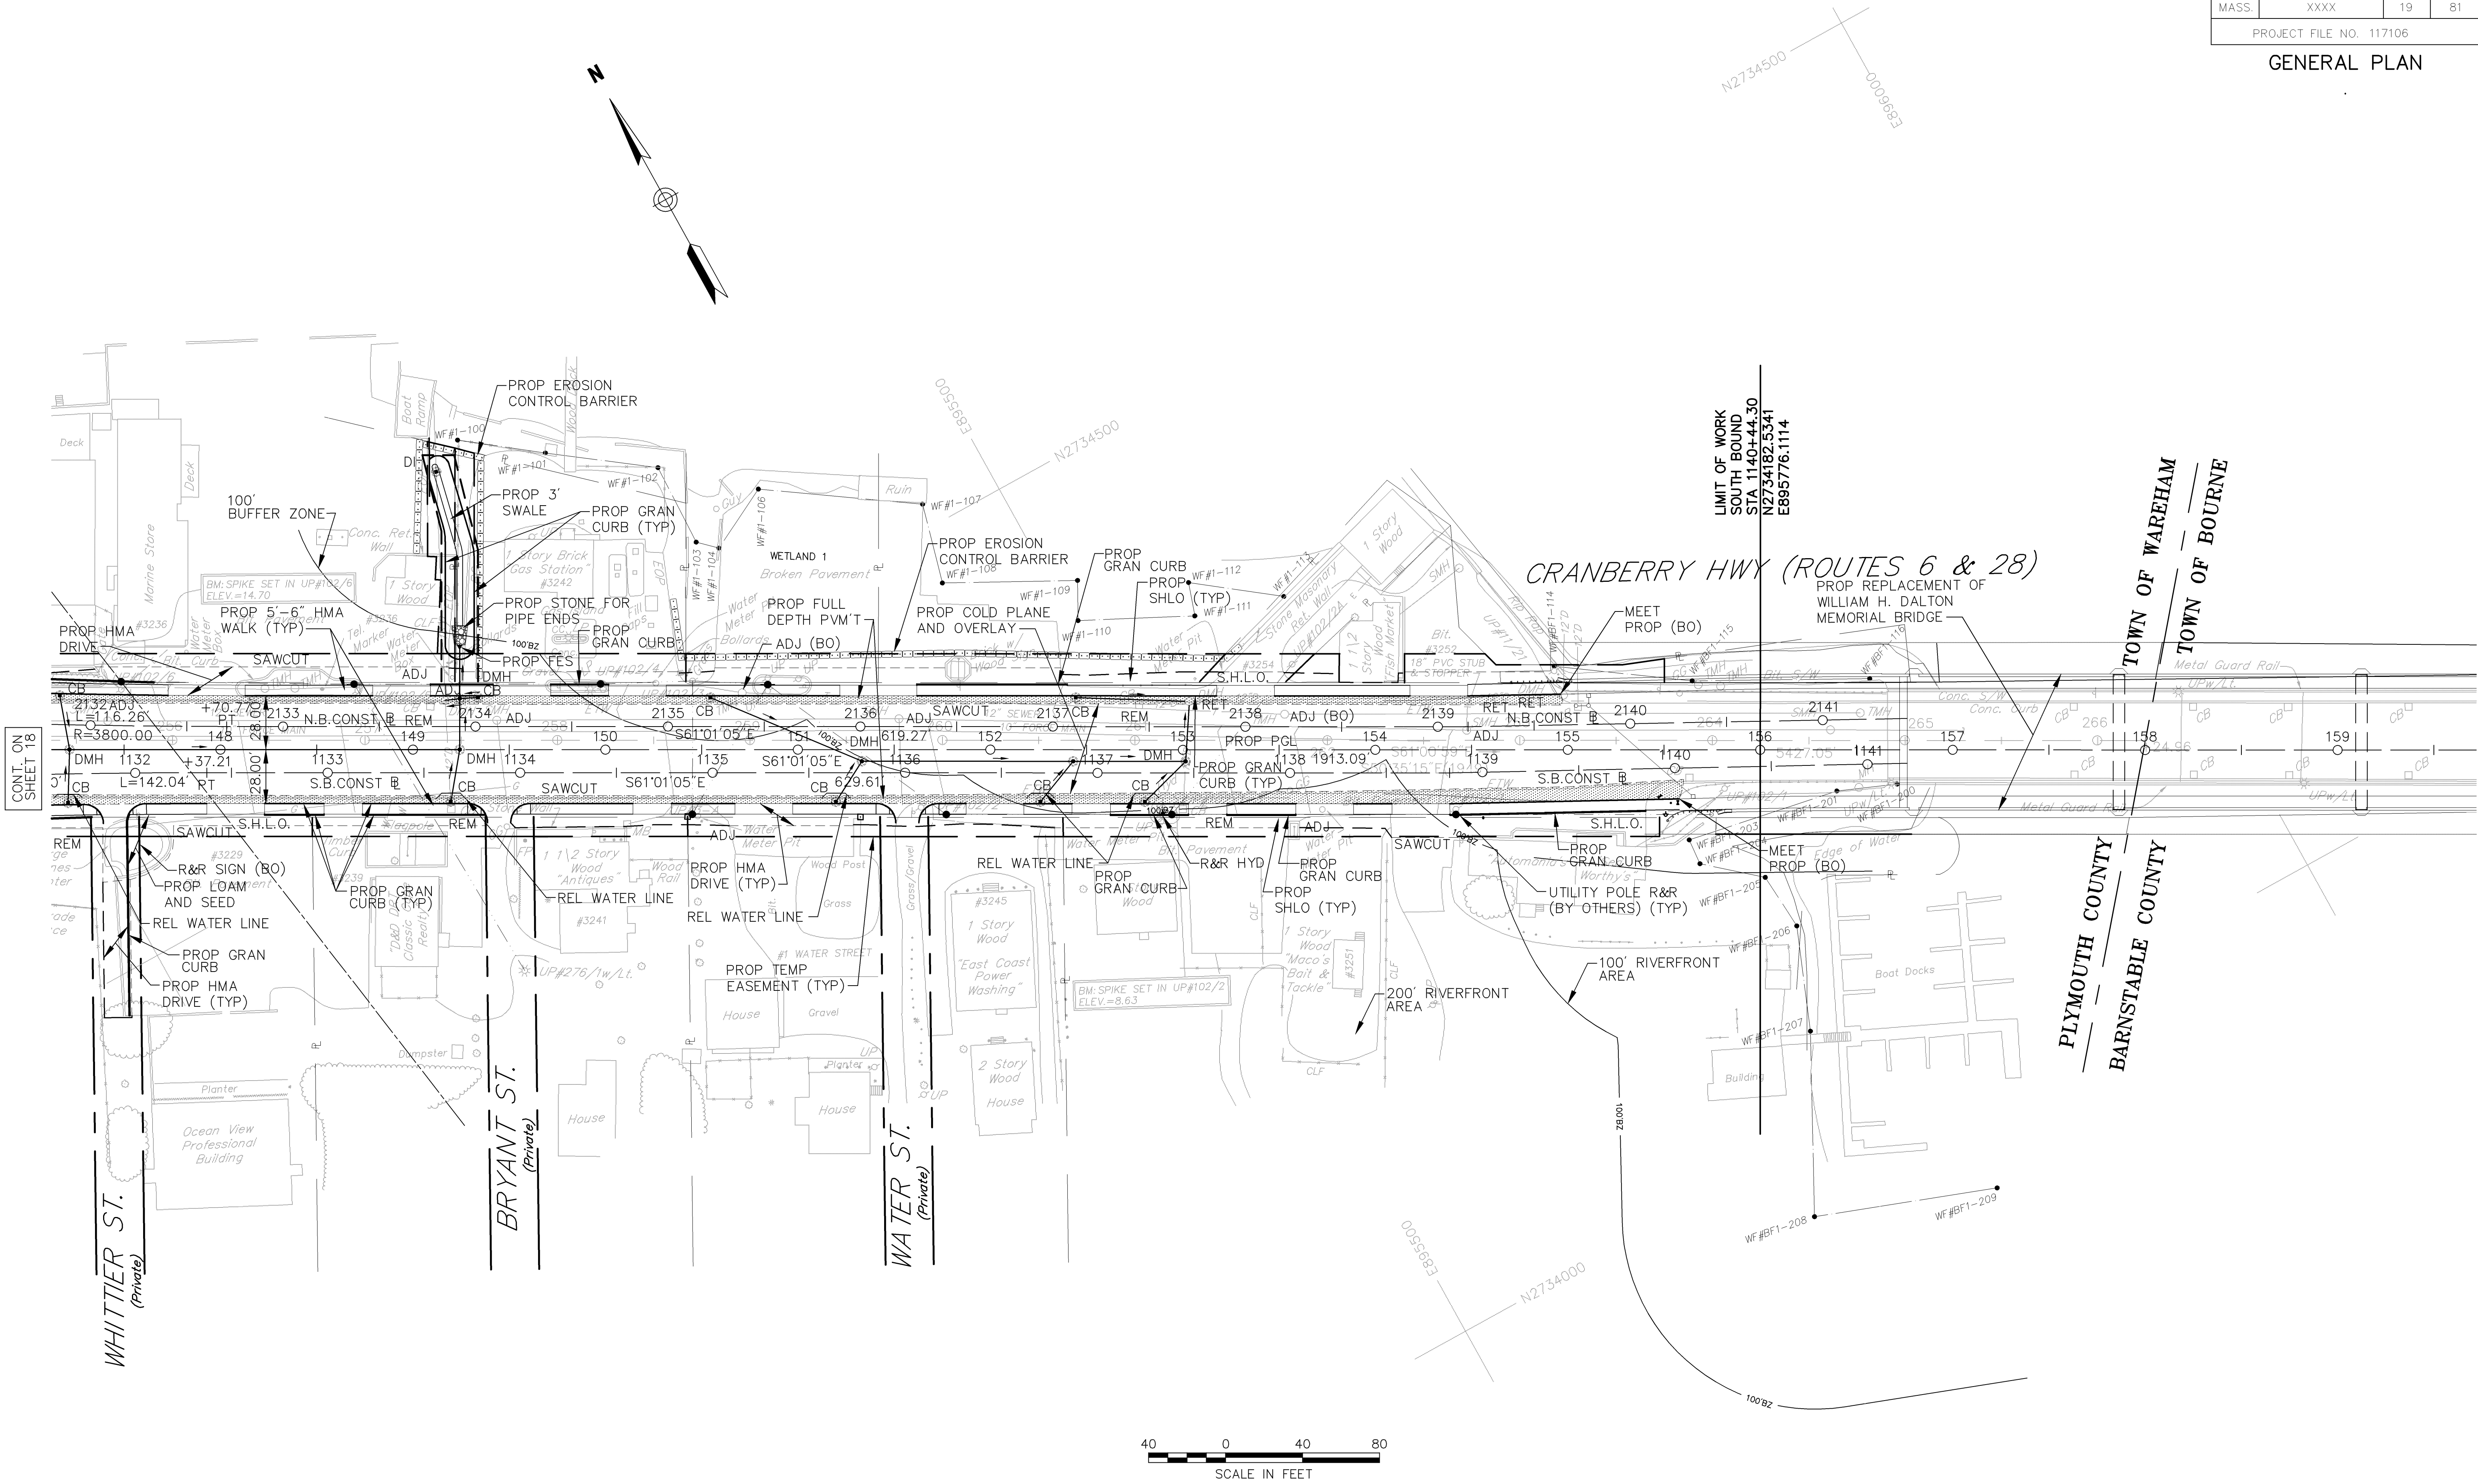

FOR PROFILE SEE SHEET NO. 32 & 33