


# BUILDING PERMIT PLAN

SCALE: 1"=10'

JUNE 7, 2021

DANIEL GEORGIANNA  
45 LONGWOOD AVE.  
ONSET, MA.

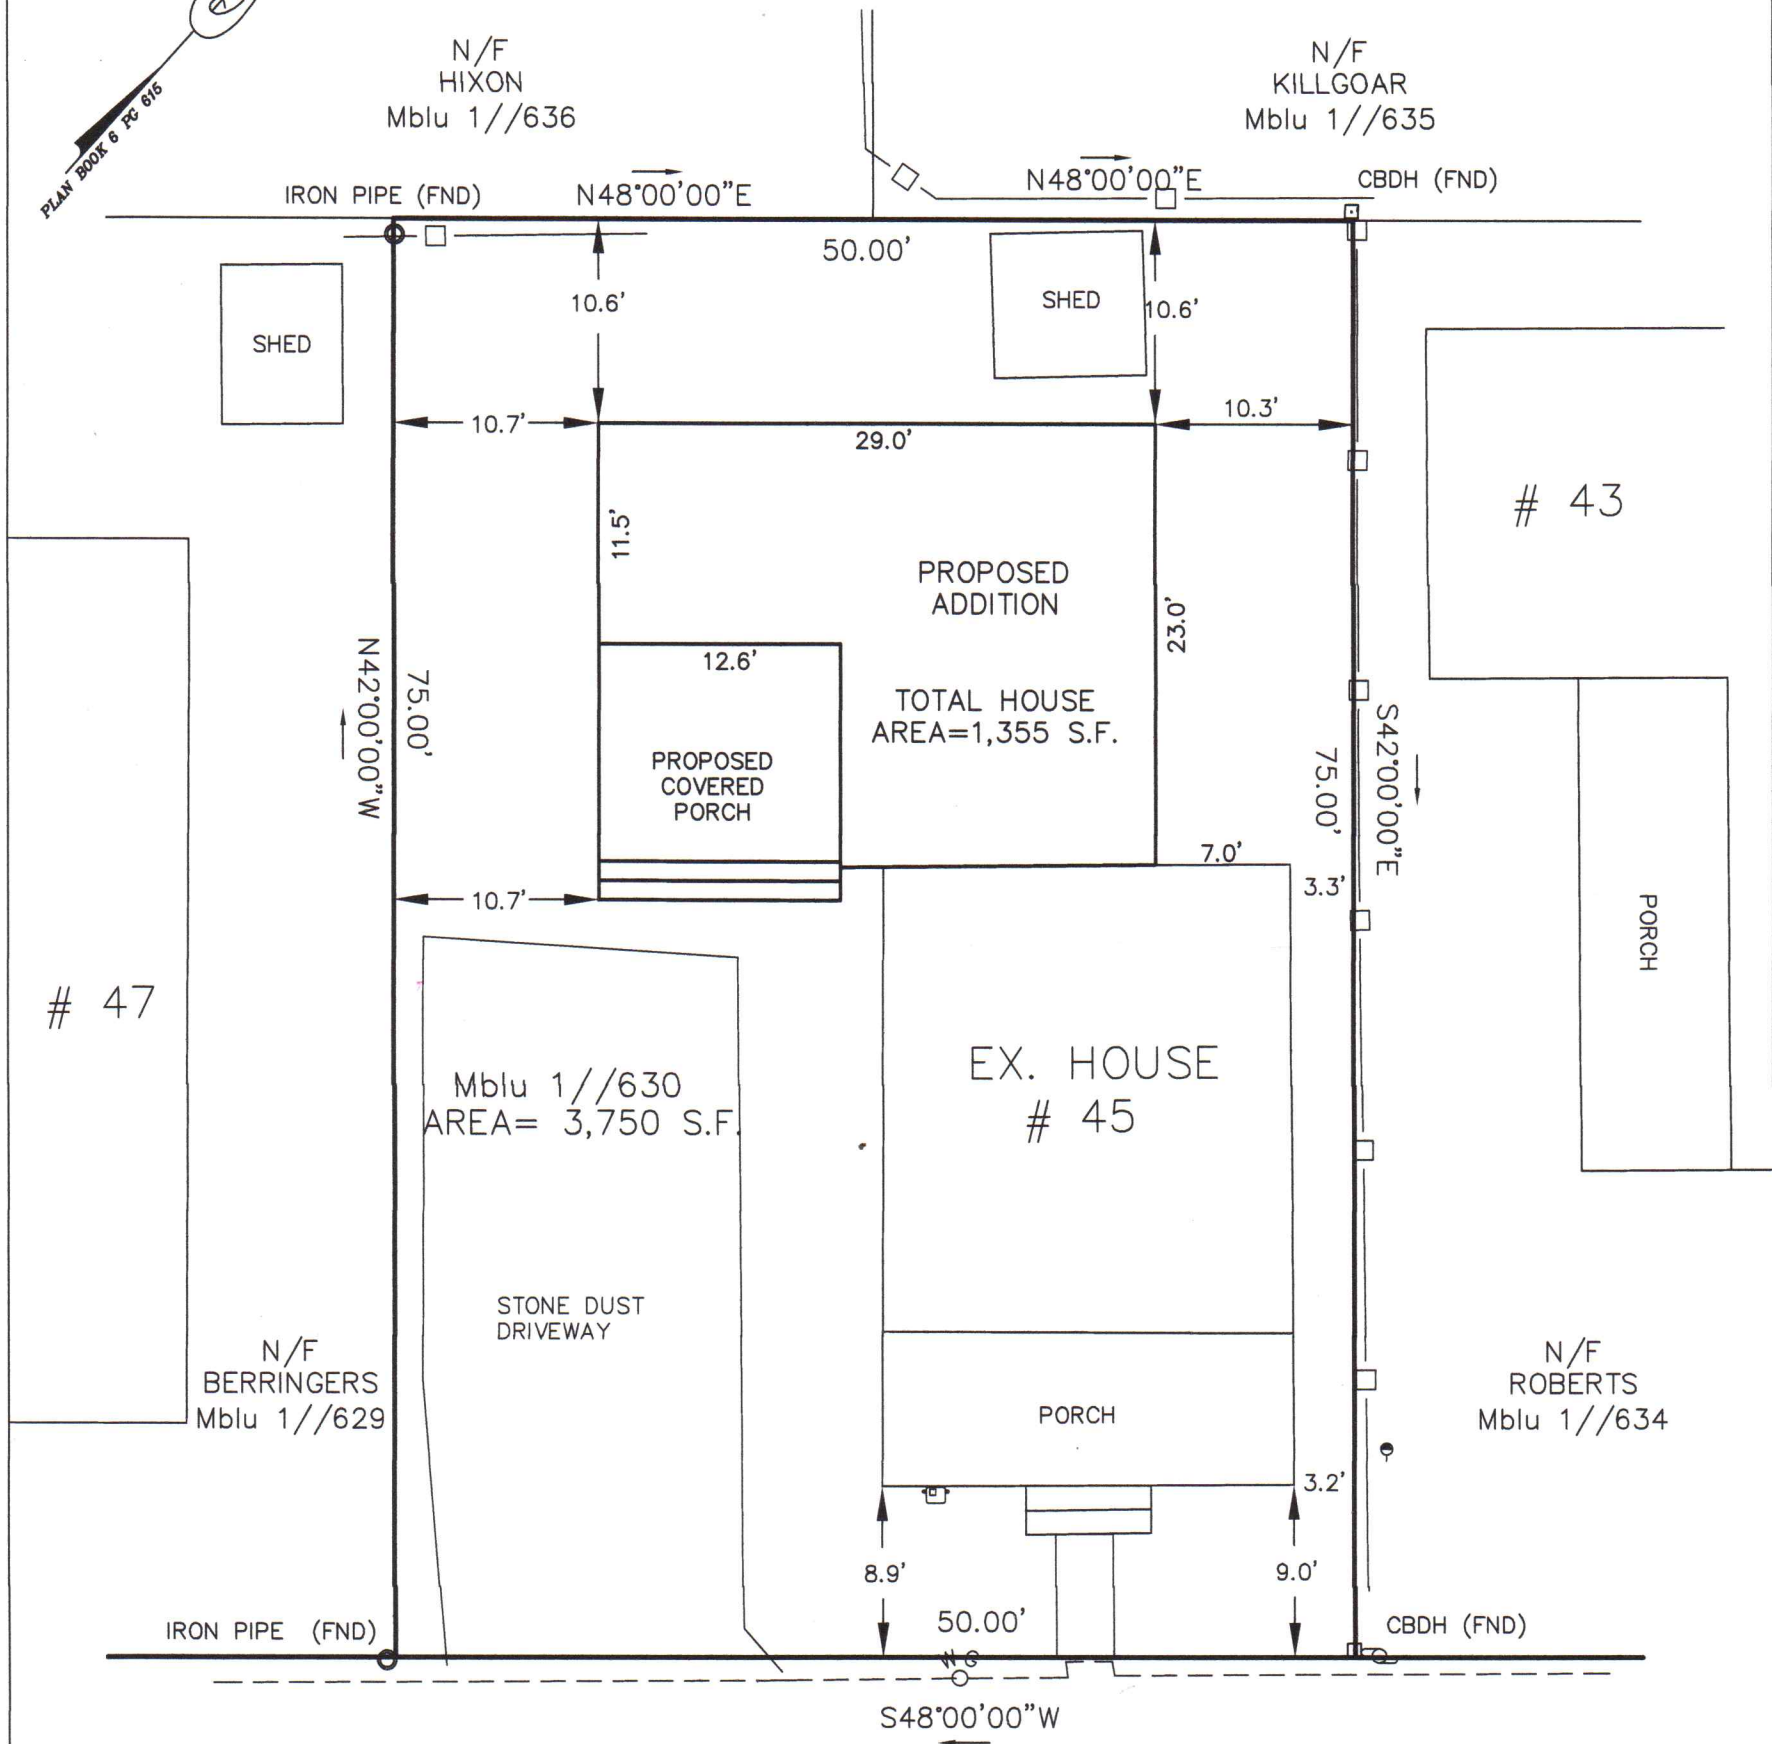

LONGWOOD AVE.




ZONE: OVR

SETBACKS:

FRONT 4'  
SIDE 10'  
REAR 10'  
HEIGHT 35'

OG

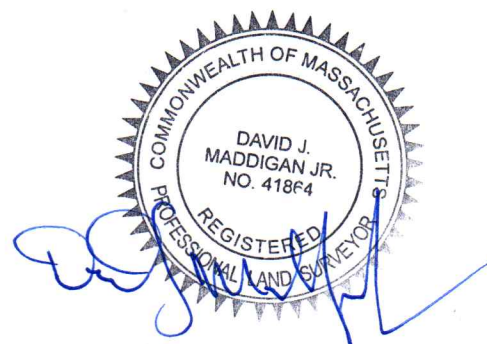

OWNER:  
DANIEL GEORGIANNA &  
SHARON CHALLINGSWORTH

DEED REFERENCE:  
DEED BOOK 51324 PG. 330

PLAN REFERENCE:  
PLAN BOOK 6 PG. 615

THE PURPOSE OF THIS PLAN IS TO SHOW THE PROPOSED ADDITION AND IT'S SETBACKS TO THE PROPERTY LINE.

PROPERTY IS SERVICED WITH TOWN SEWER, WATER & GAS.

AN ACTUAL ON THE GROUND LAND SURVEY WAS PERFORMED BY MADDIGAN LAND SURVEYING LLC, IN MAY OF 2021.

PREPARED BY:  
MADDIGAN LAND SURVEYING, LLC

DAVID J. MADDIGAN JR. P.L.S.  
88 EAST GROVE STREET  
MIDDLEBOROUGH, MA.  
774-213-5196