

Revisions			
No.	Description	Date	App'd
1	REVISED PER PUBLIC HEARING	12/14/21	KJM
Date: 12/13/2021			

Scale: 1"=40'

Drawn By: PGT, Designed By: KJM, Checked By: RMF



Issued For: PERMITTING

EXHIBIT PLAN  
SHELL POINT PLACE  
DAVID ANDRADE  
69 GREAT NECK ROAD  
WAREHAM, MASSACHUSETTS

Drawing Title: EXHIBIT PLAN

Project No. 2443, Sheet 1 OF 1

Sheet No. EX-1

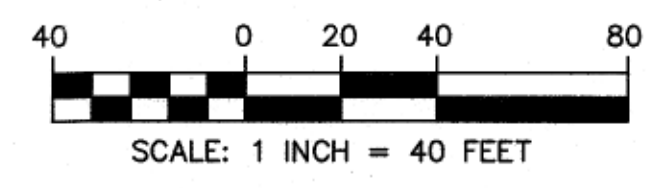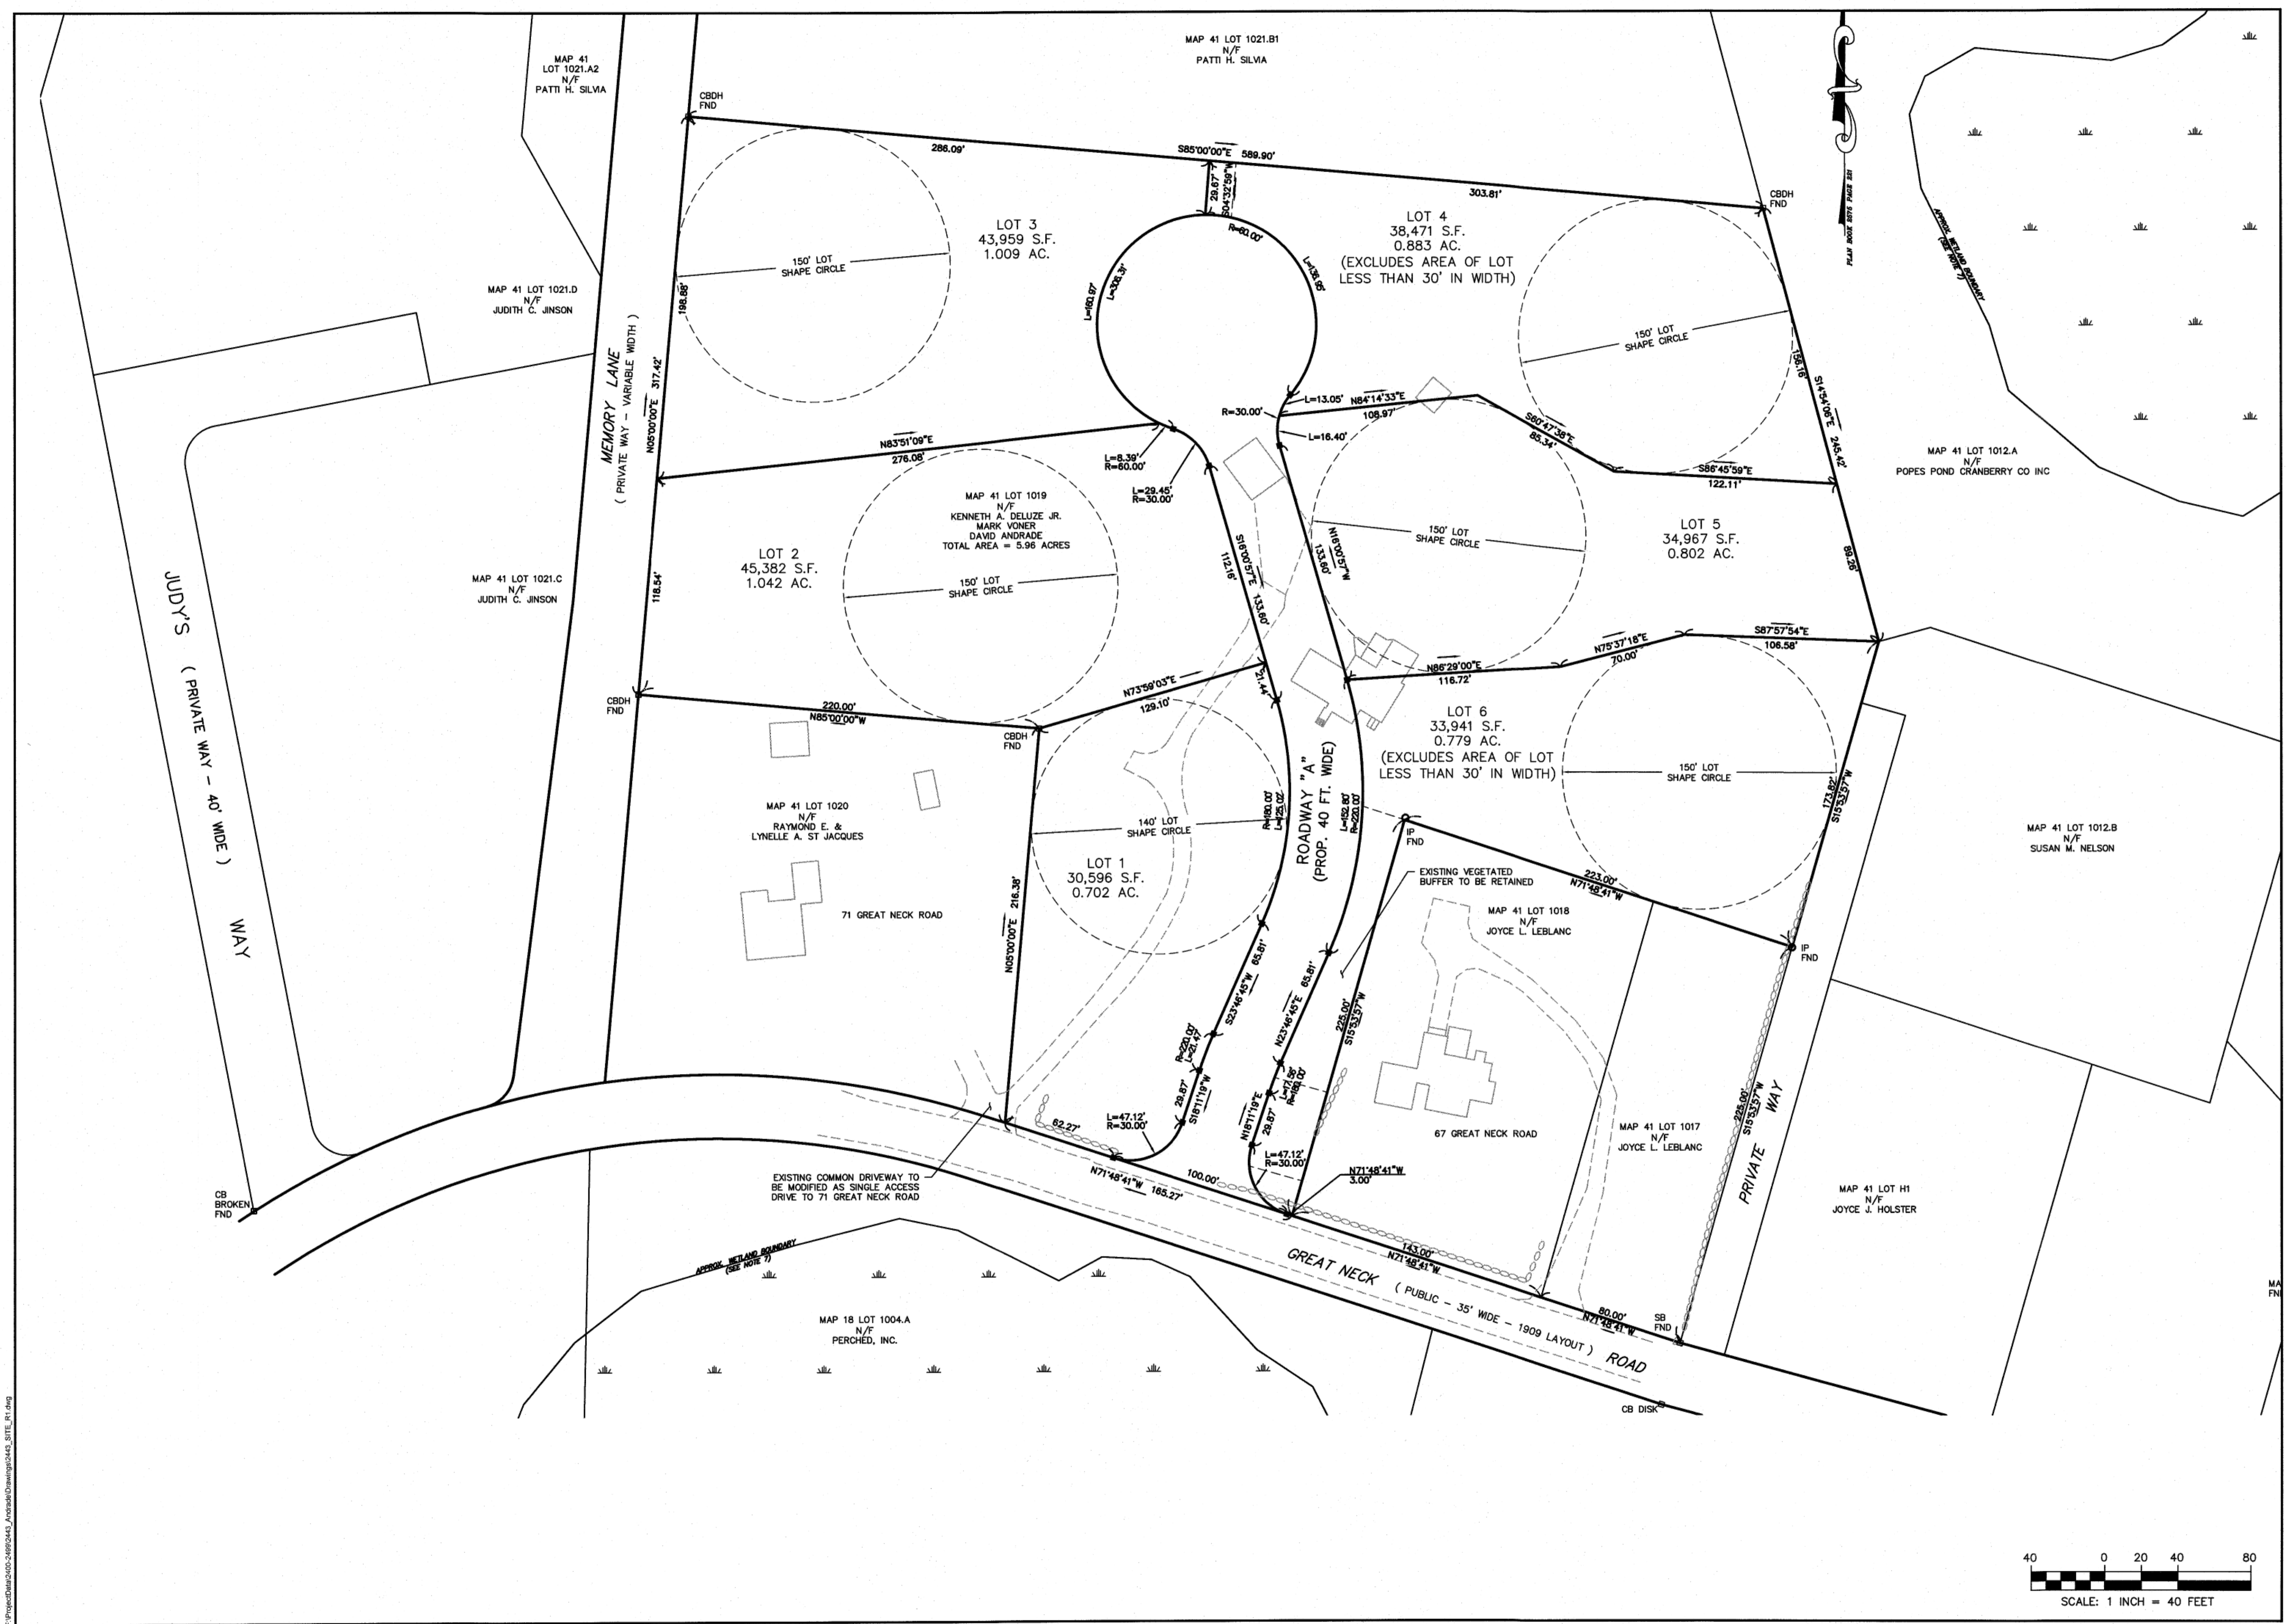

F:\Project\2443\2443\_000\Drawings\2443\_SITE\_P1.dwg