

Annie S. Handy & Bessie H. Egger, Owners., Cert. No. 6806

Separate certificates of title may be issued for Lots 1 to 40, 42 to 60, & 65 to as shown hereon By the Court 68 incl.

JULY 13, 1945.

Robert E. French Recorder

Subdivision of Lot A¹ shown on plan 12124^D sh. 2

Filed with Cert. of Title No. 6806 Registry District of Plymouth County

THIS PLAN FILED WITH LAND IN WAREHAM

CERTIFICATE No. 10724

May 1, 1939


R. Loring Hayward, Civil Engineer.

LAND REGISTRATION OFFICE
JULY 13, 1945
Scale of this plan 100 Feet to an inch
C. B. Humphrey, Engineer for Court.

CEDAR ISLAND

ISLAND

COVE

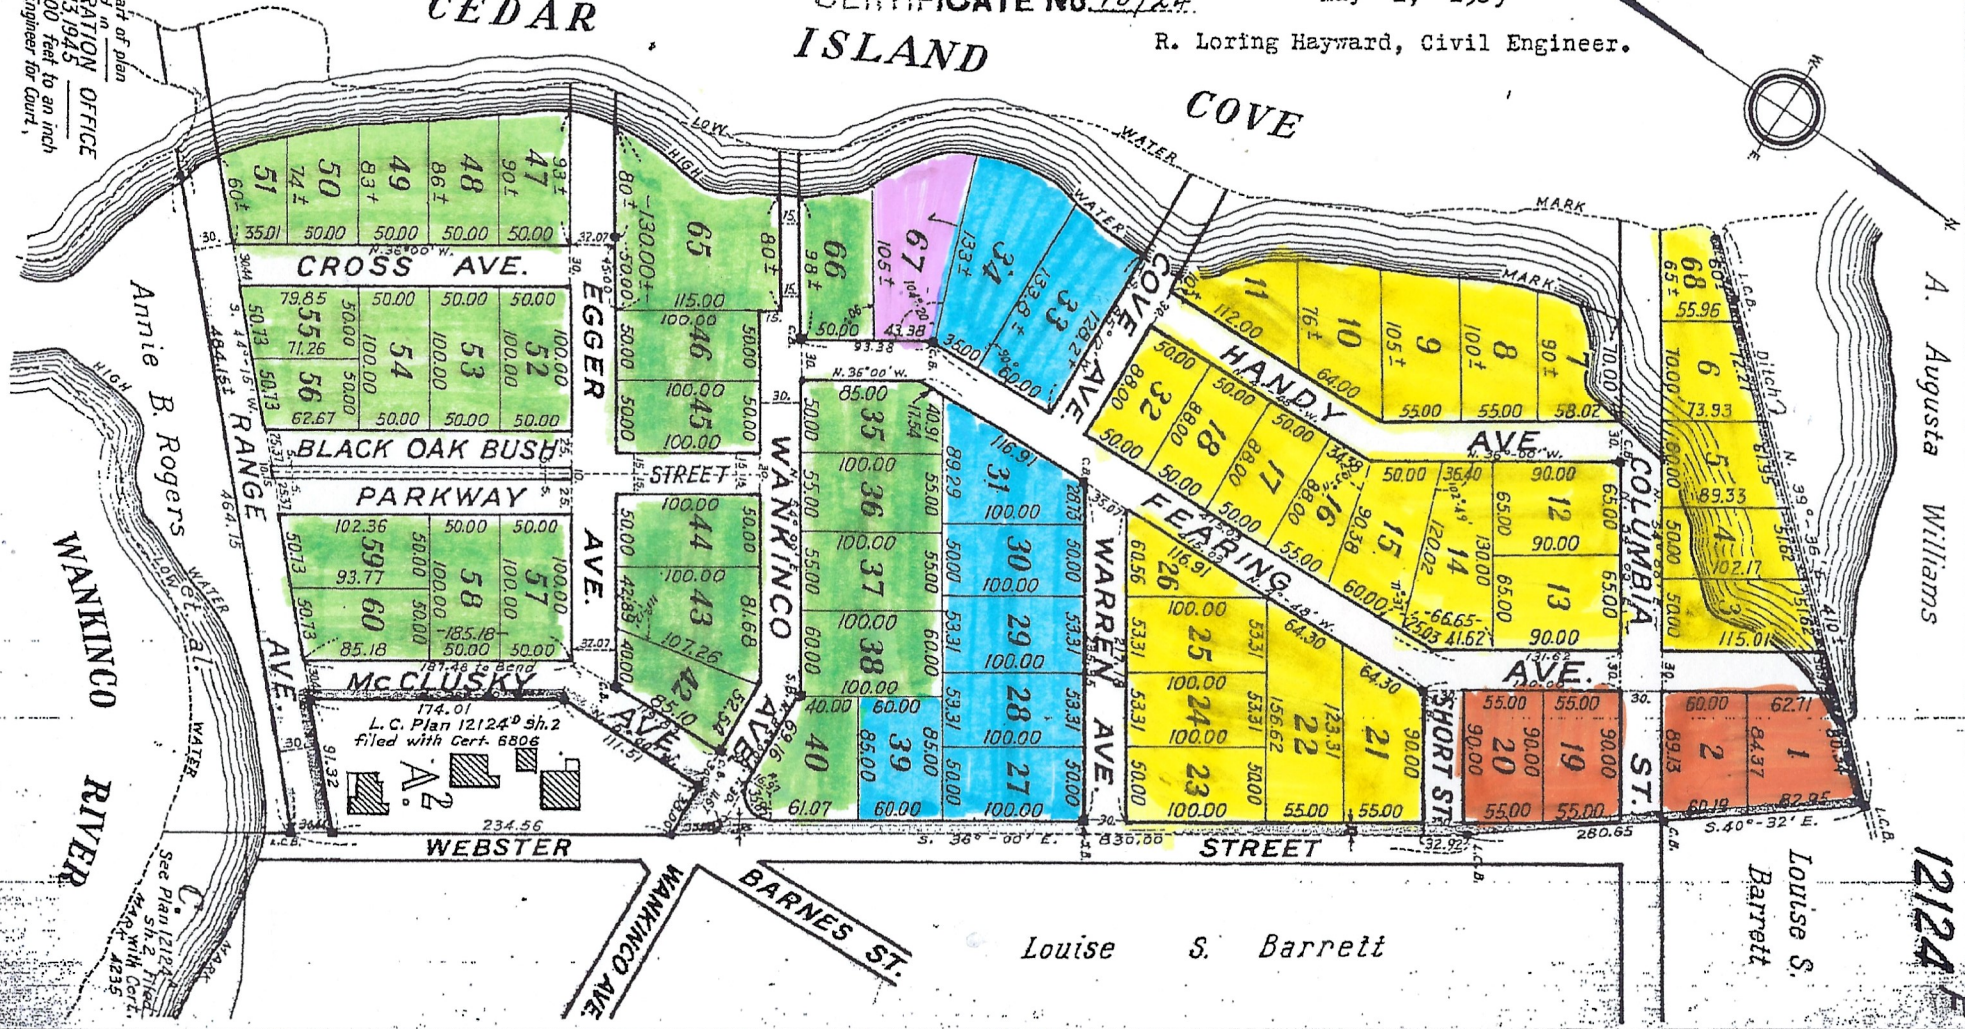

A. Augusta Williams

12124 F

Louise S. Barrett

Louise S. Barrett

McCLUSKY
L.C. Plan 12124^D sh. 2
filed with Cert. 6806

See Plan 12124^D sh. 2
filed with Cert. 4235