



**STANDISH
FRONT ELEVATION**




**STANDISH
RIGHT ELEVATION**




STANDISH
REAR ELEVATION



STANDISH
LEFT ELEVATION

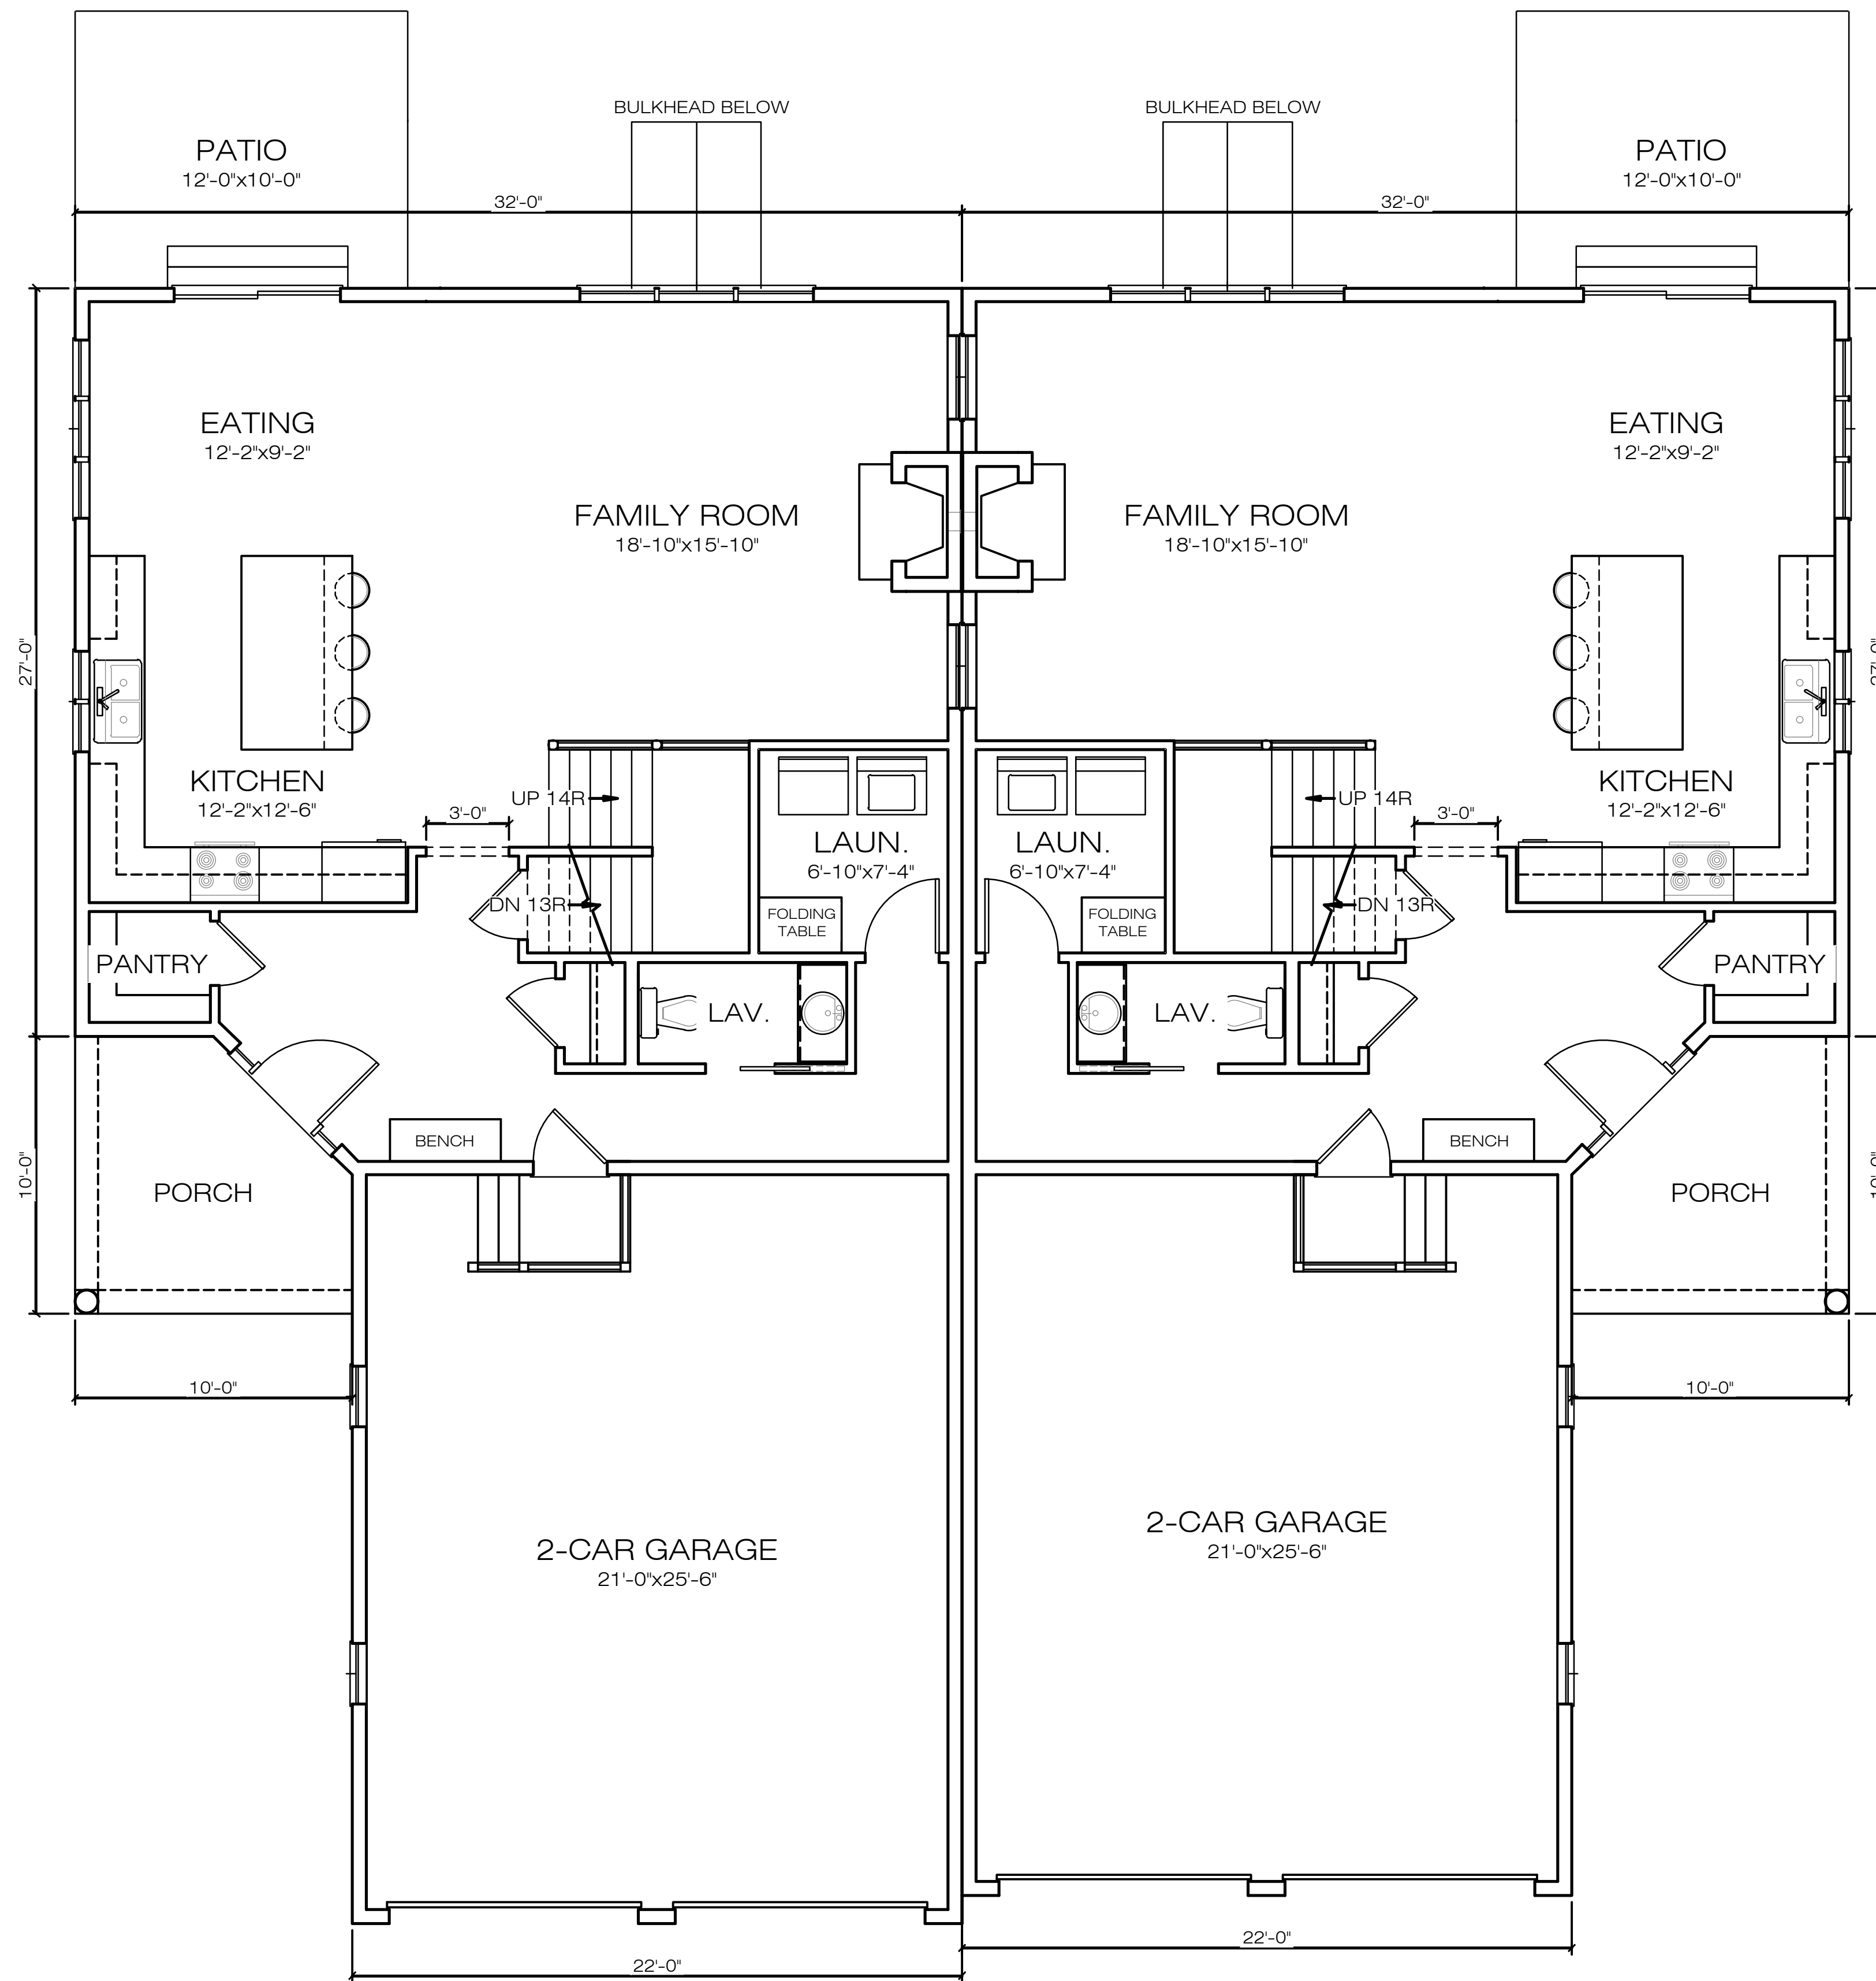


STANDISH
FIRST FLOOR PLAN
 8'-0" CEILING HEIGHT 987 SQ FT

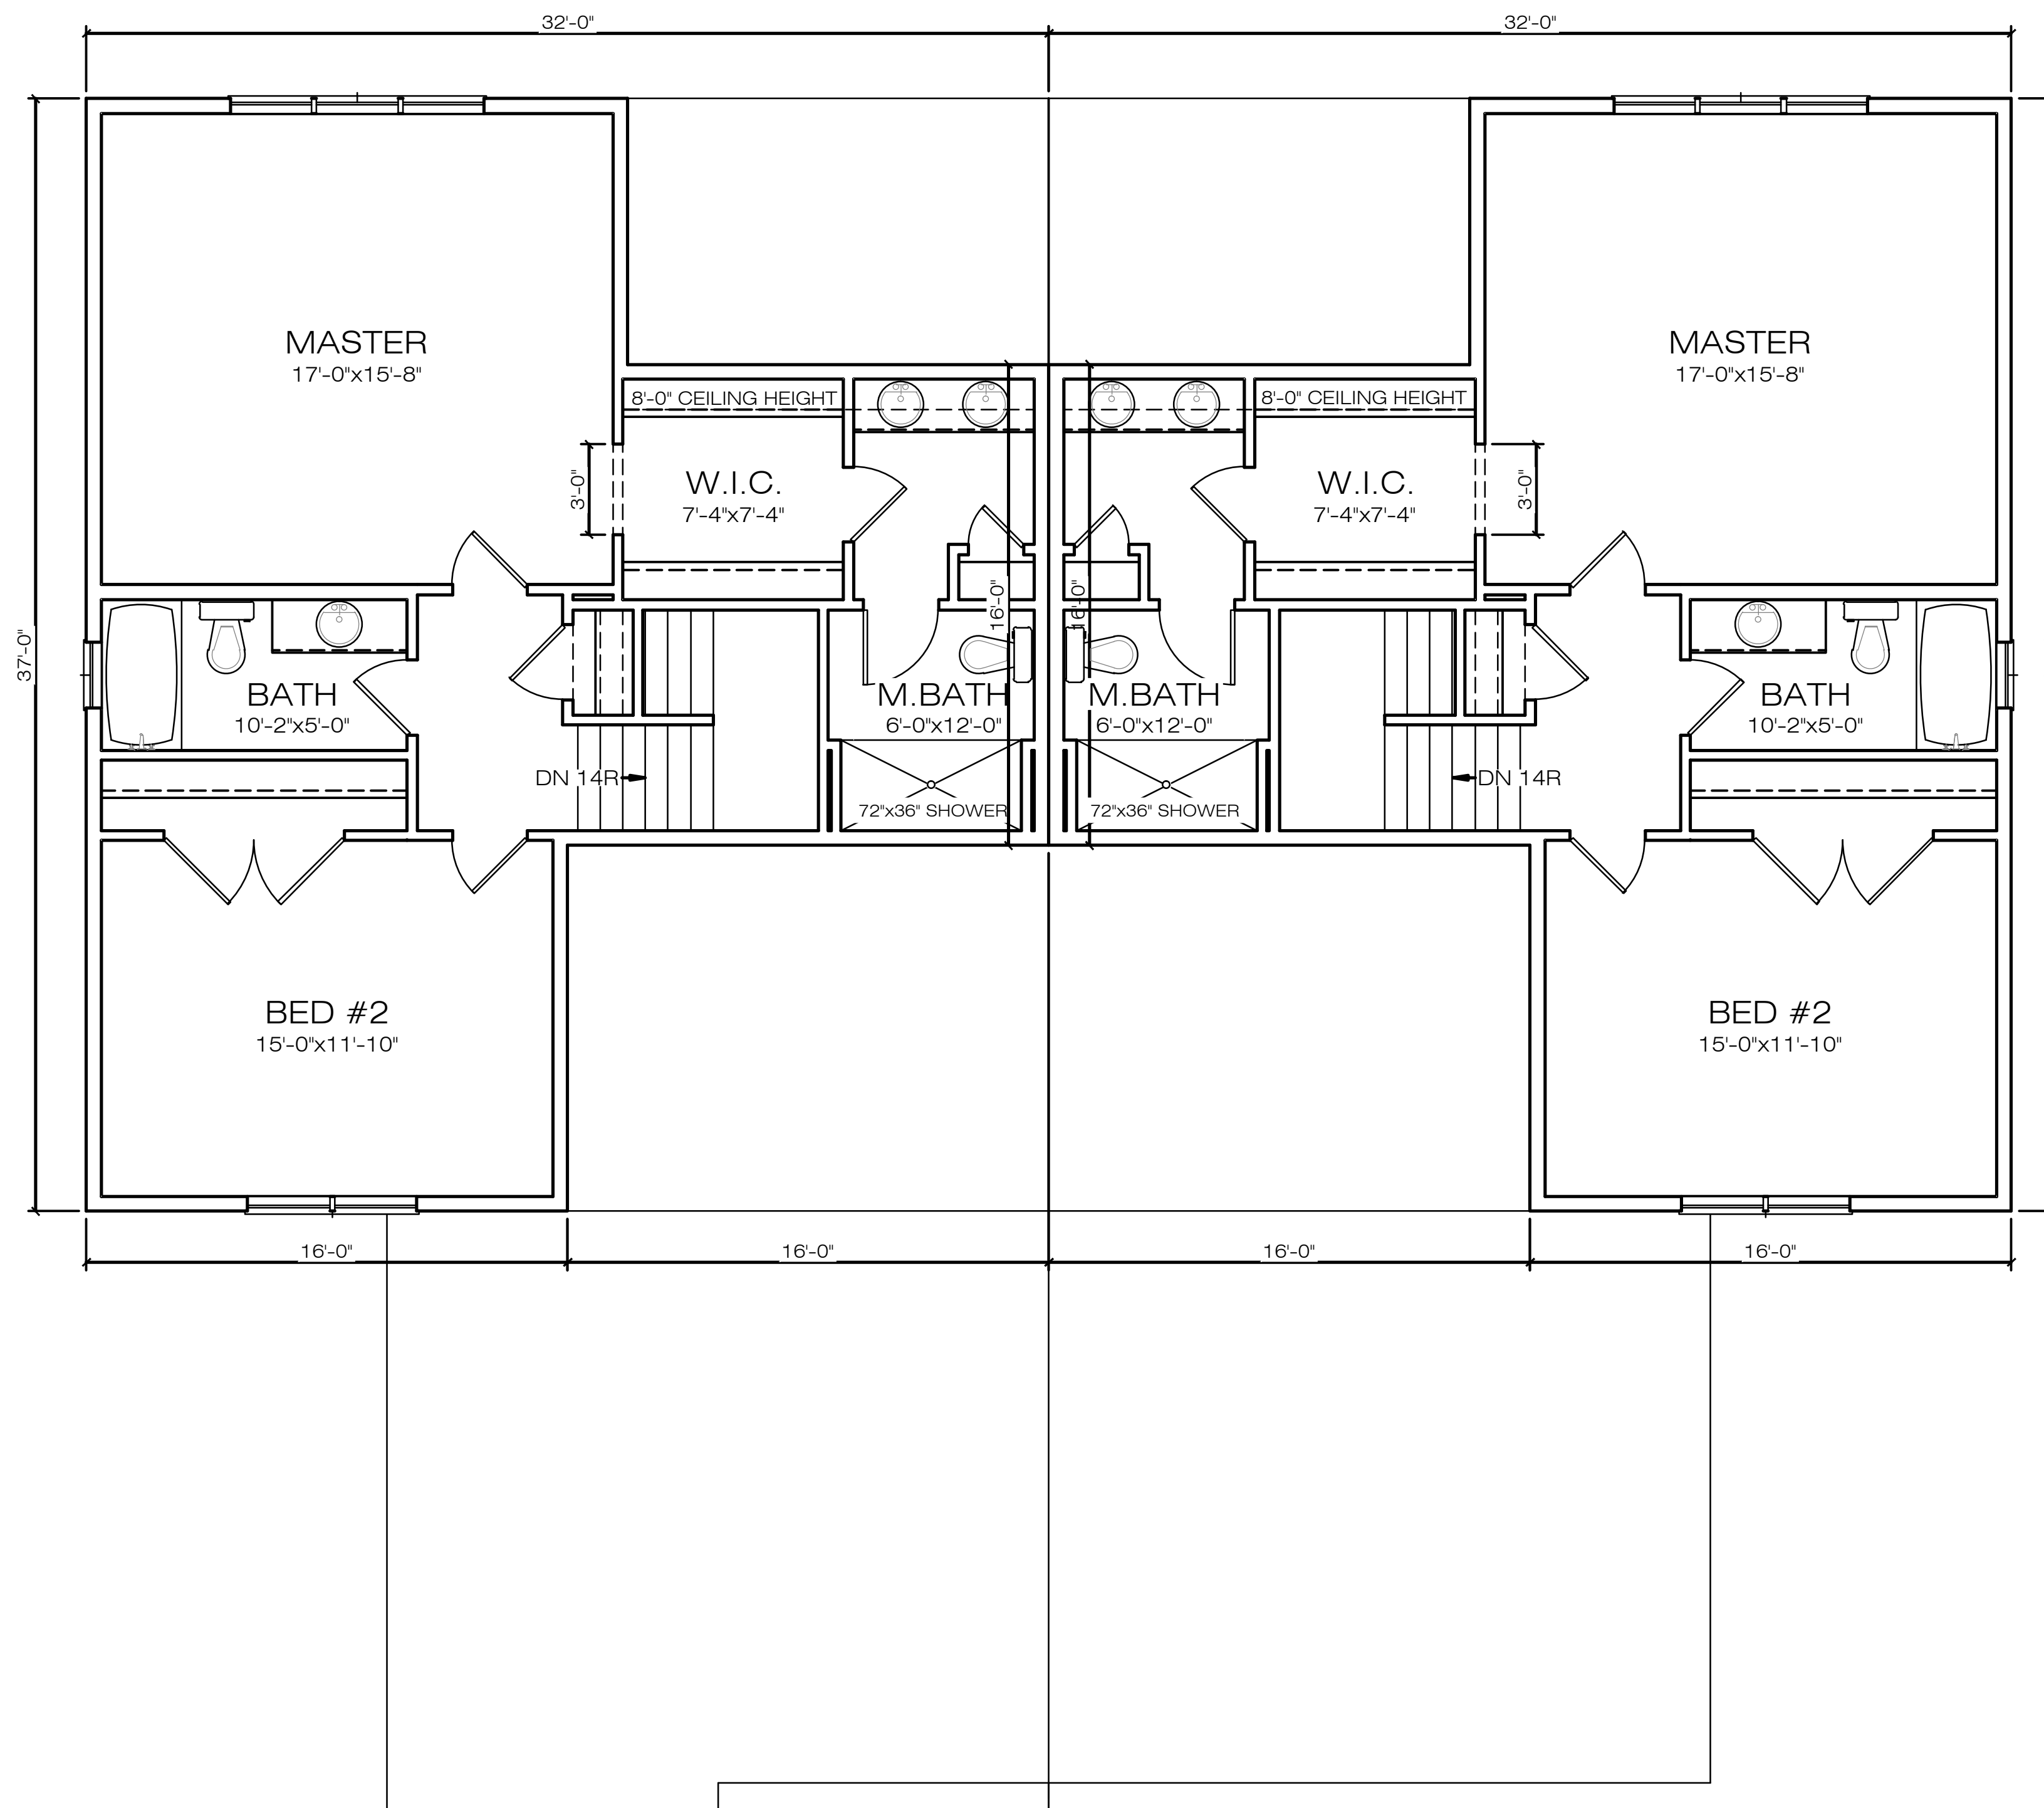

STANDISH
SECOND FLOOR PLAN
 8'-0" CEILING HEIGHT 870 SQ FT




B STANDISH
FRONT ELEVATION

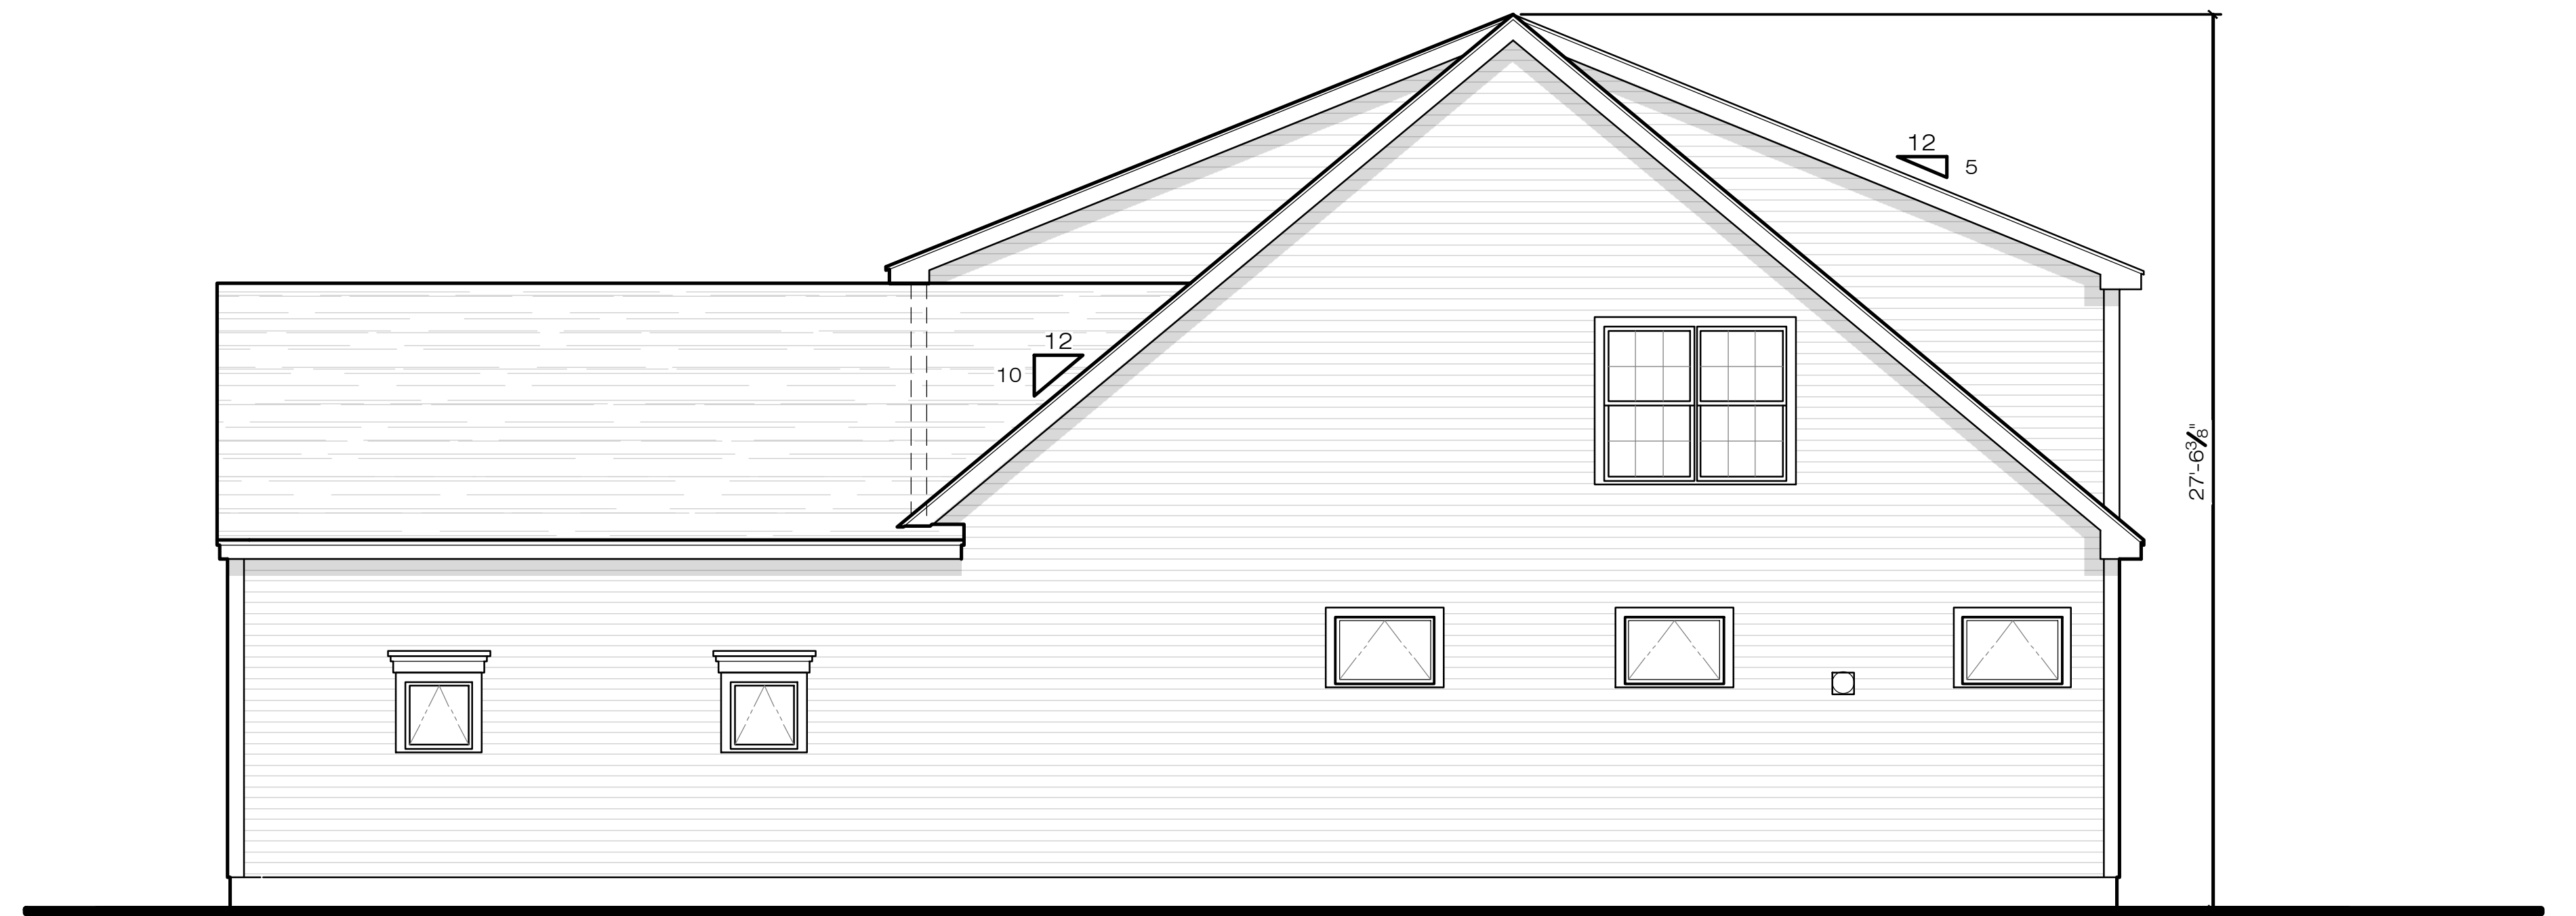


B STANDISH
RIGHT ELEVATION




**STANDISH
REAR ELEVATION**

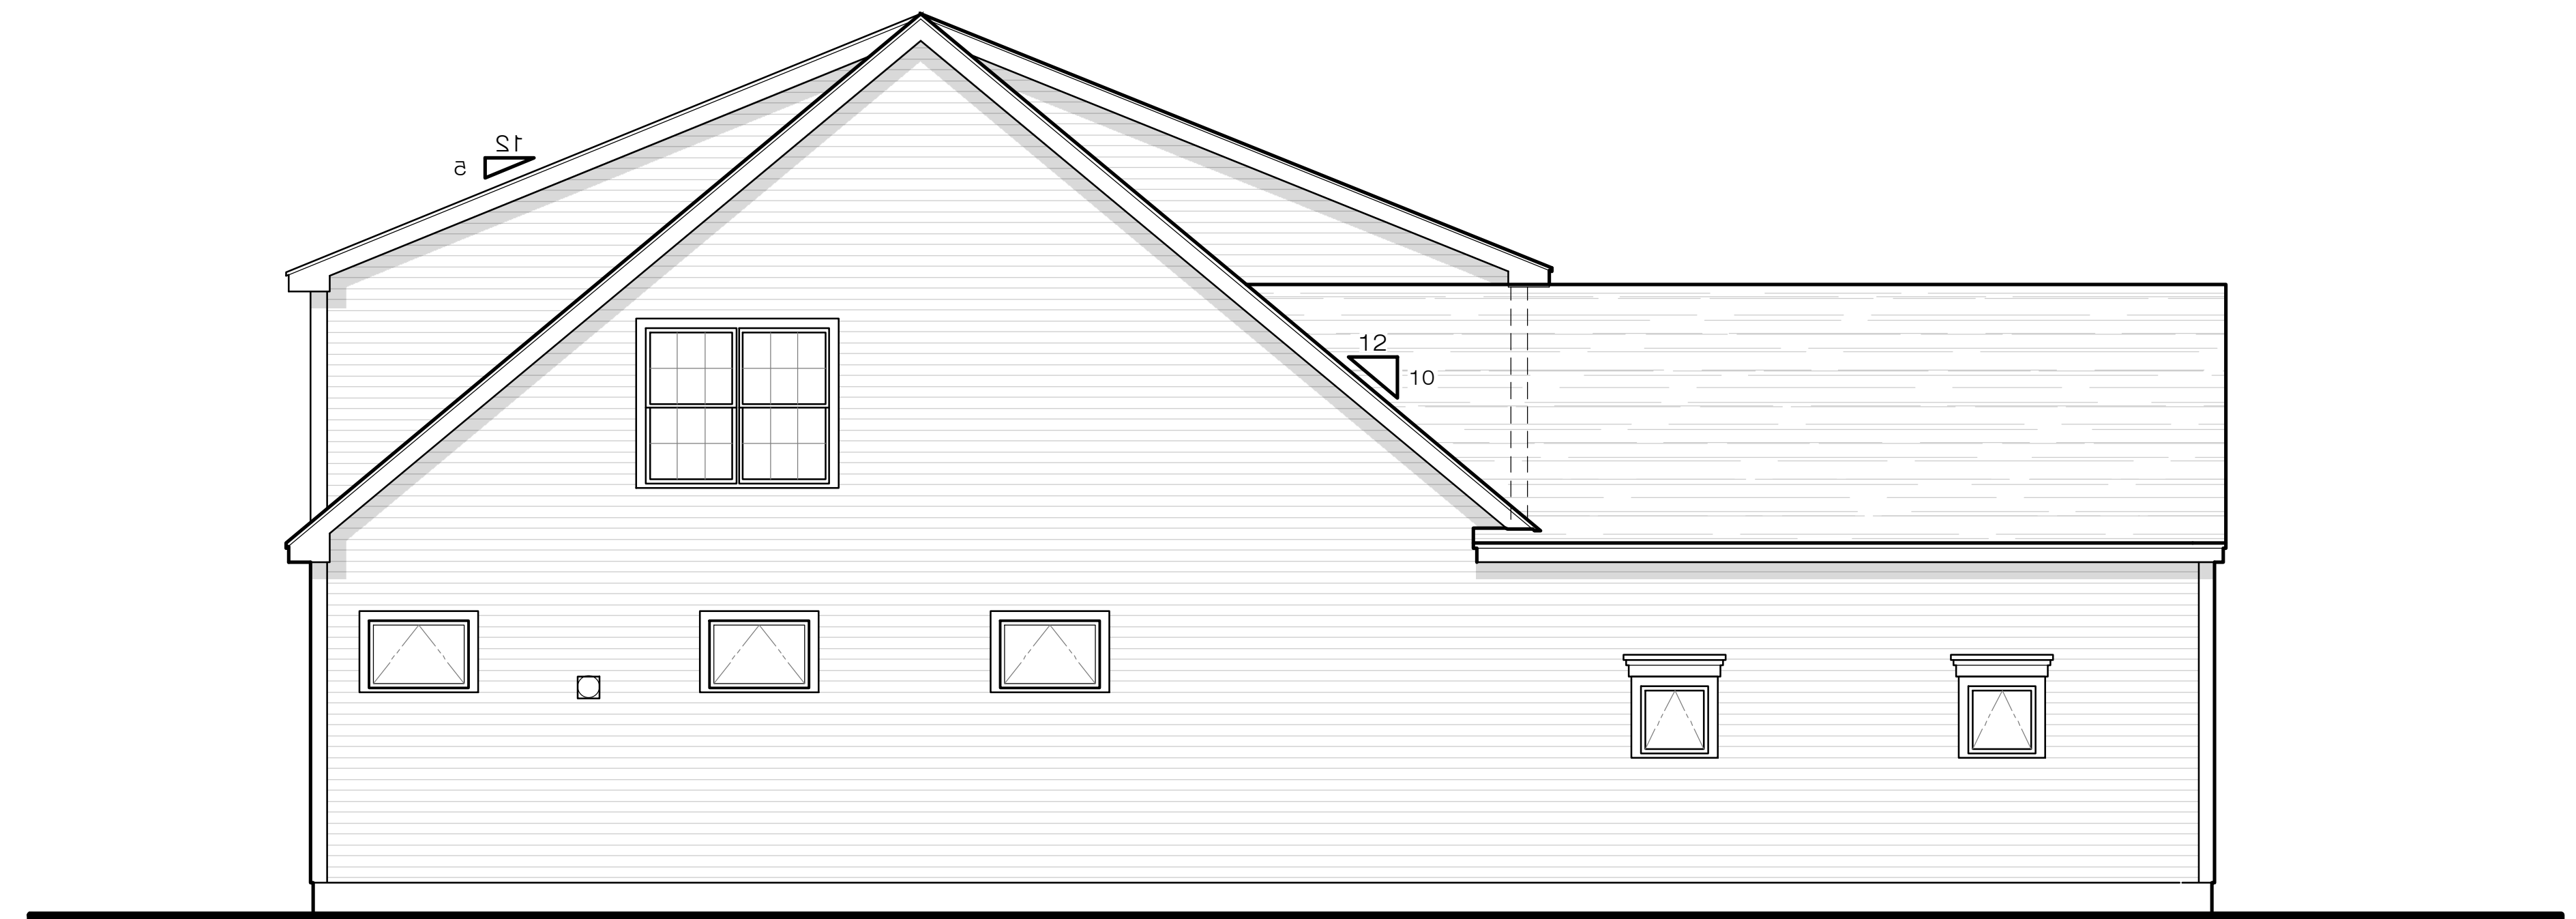

**STANDISH
LEFT ELEVATION**

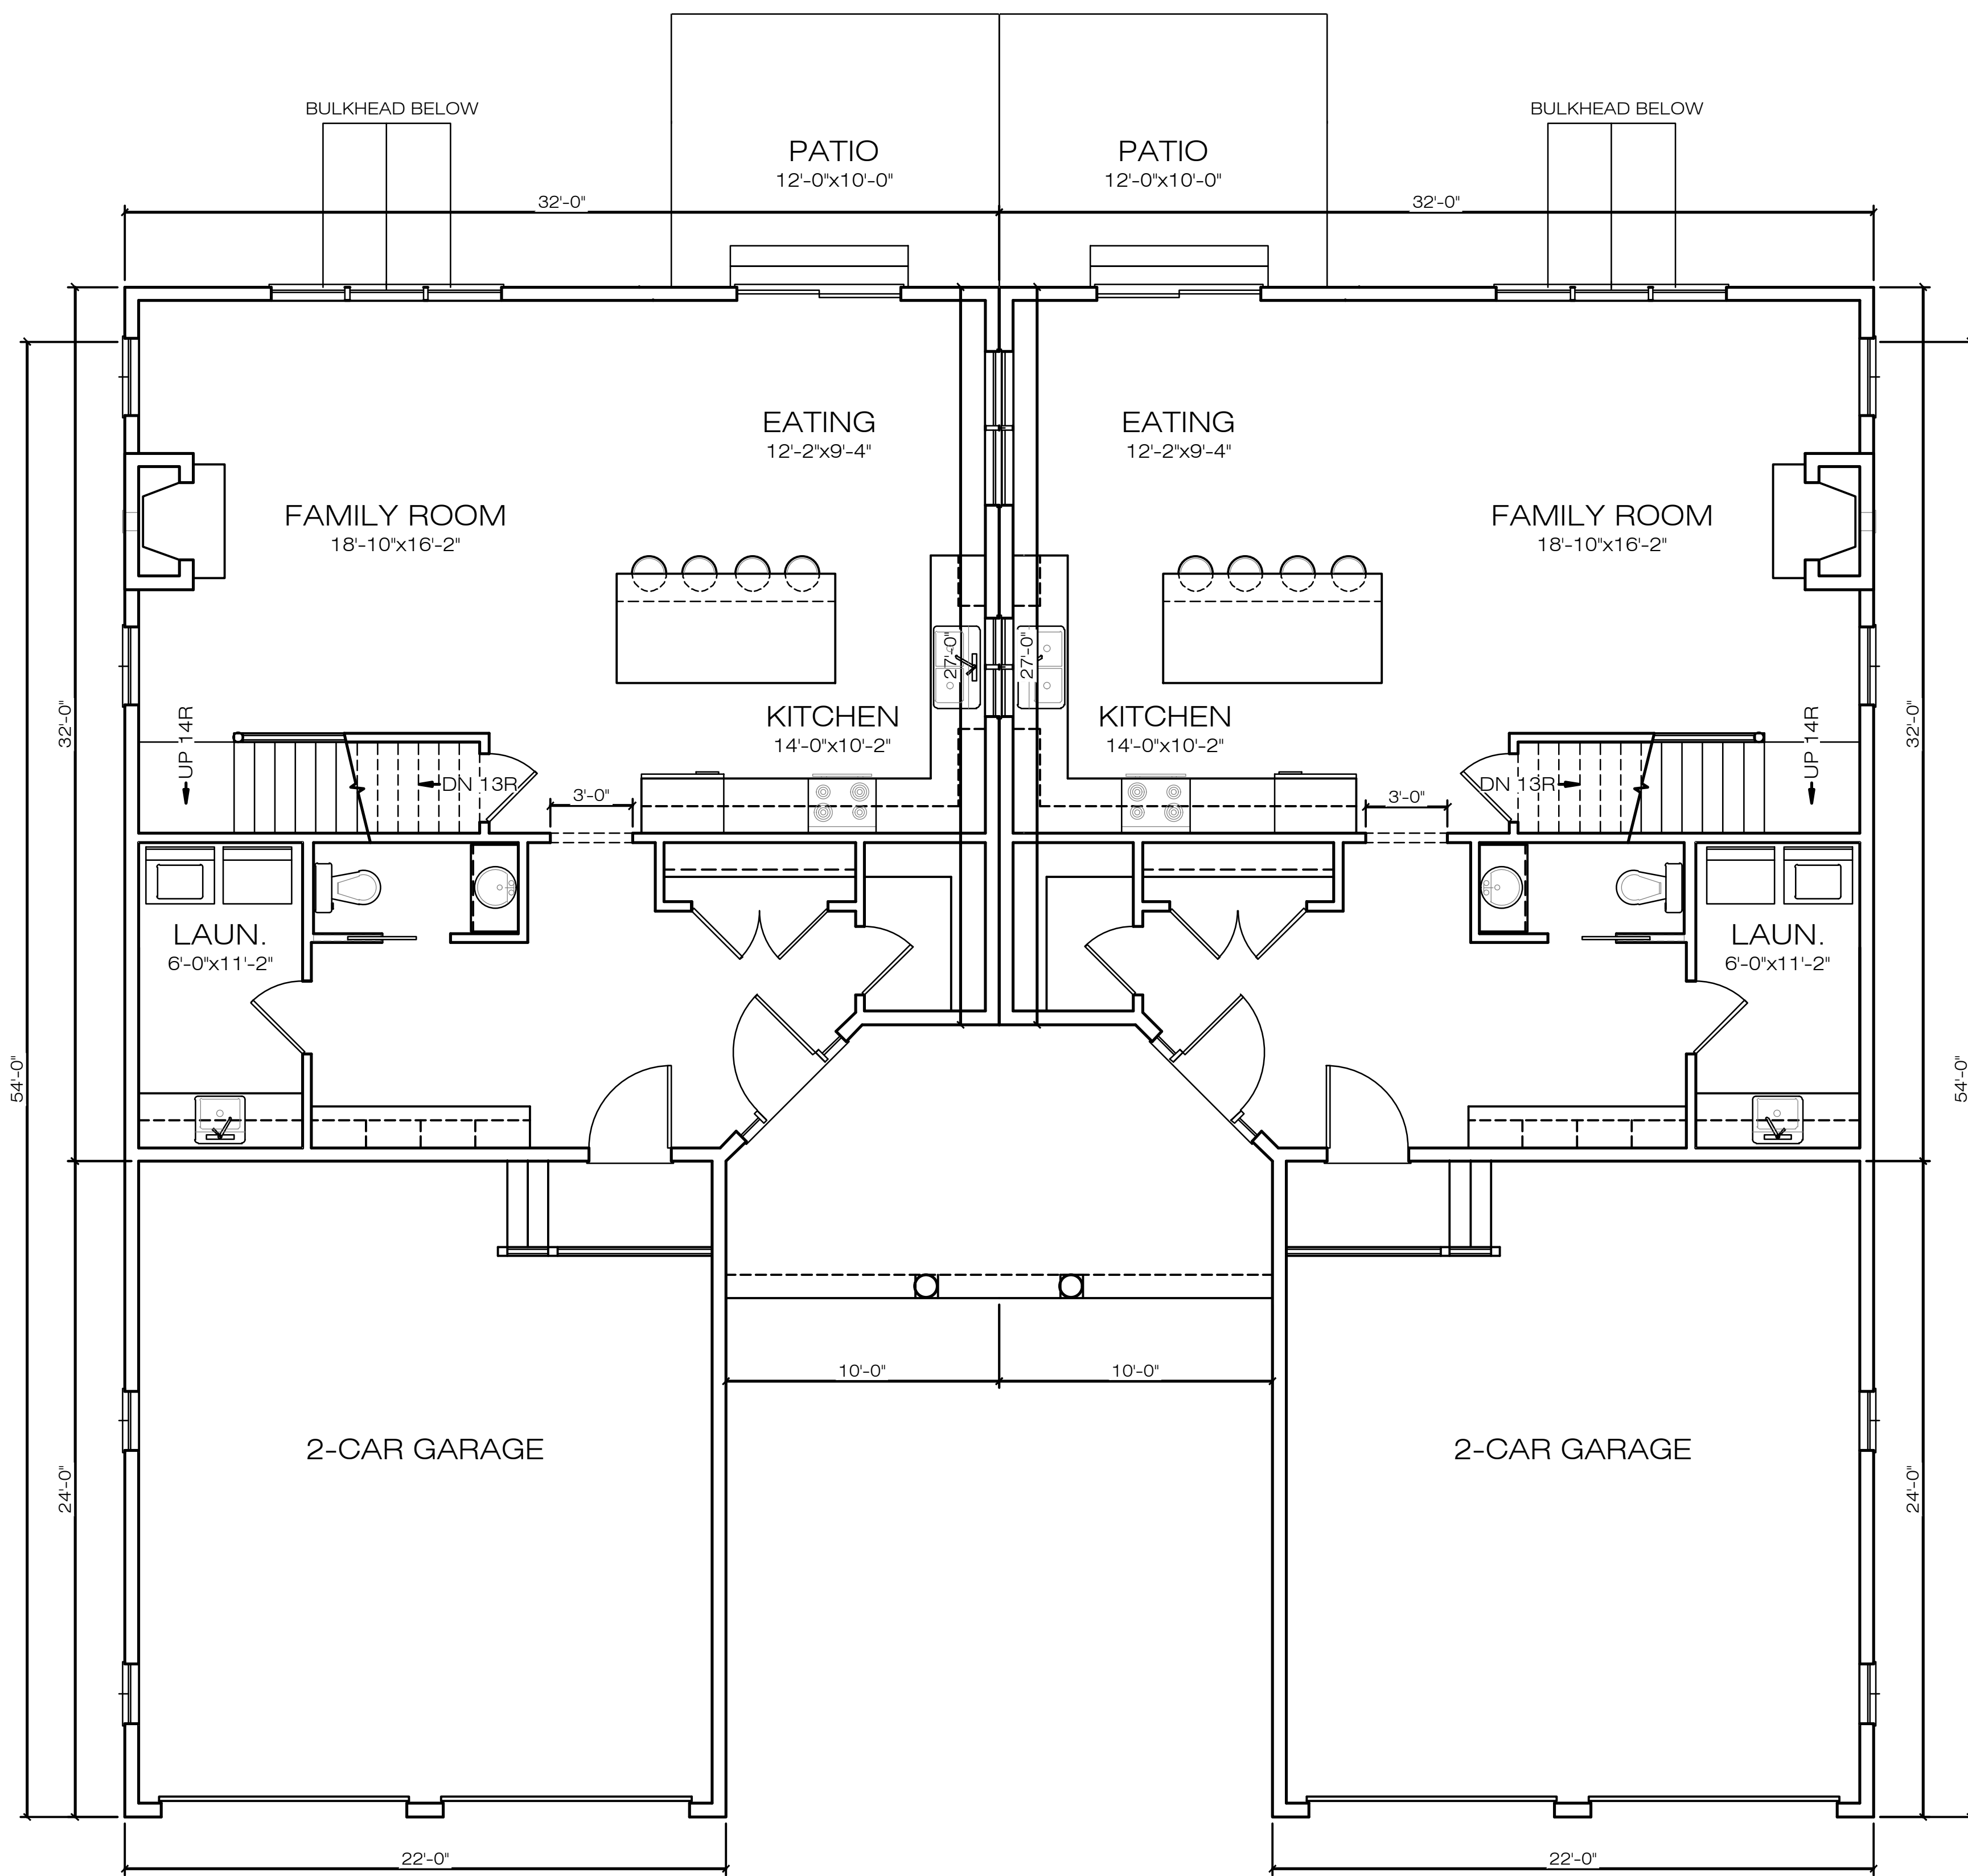

B **STANDISH**
FIRST FLOOR PLAN
 8'-0" CEILING HEIGHT 987 SQ FT

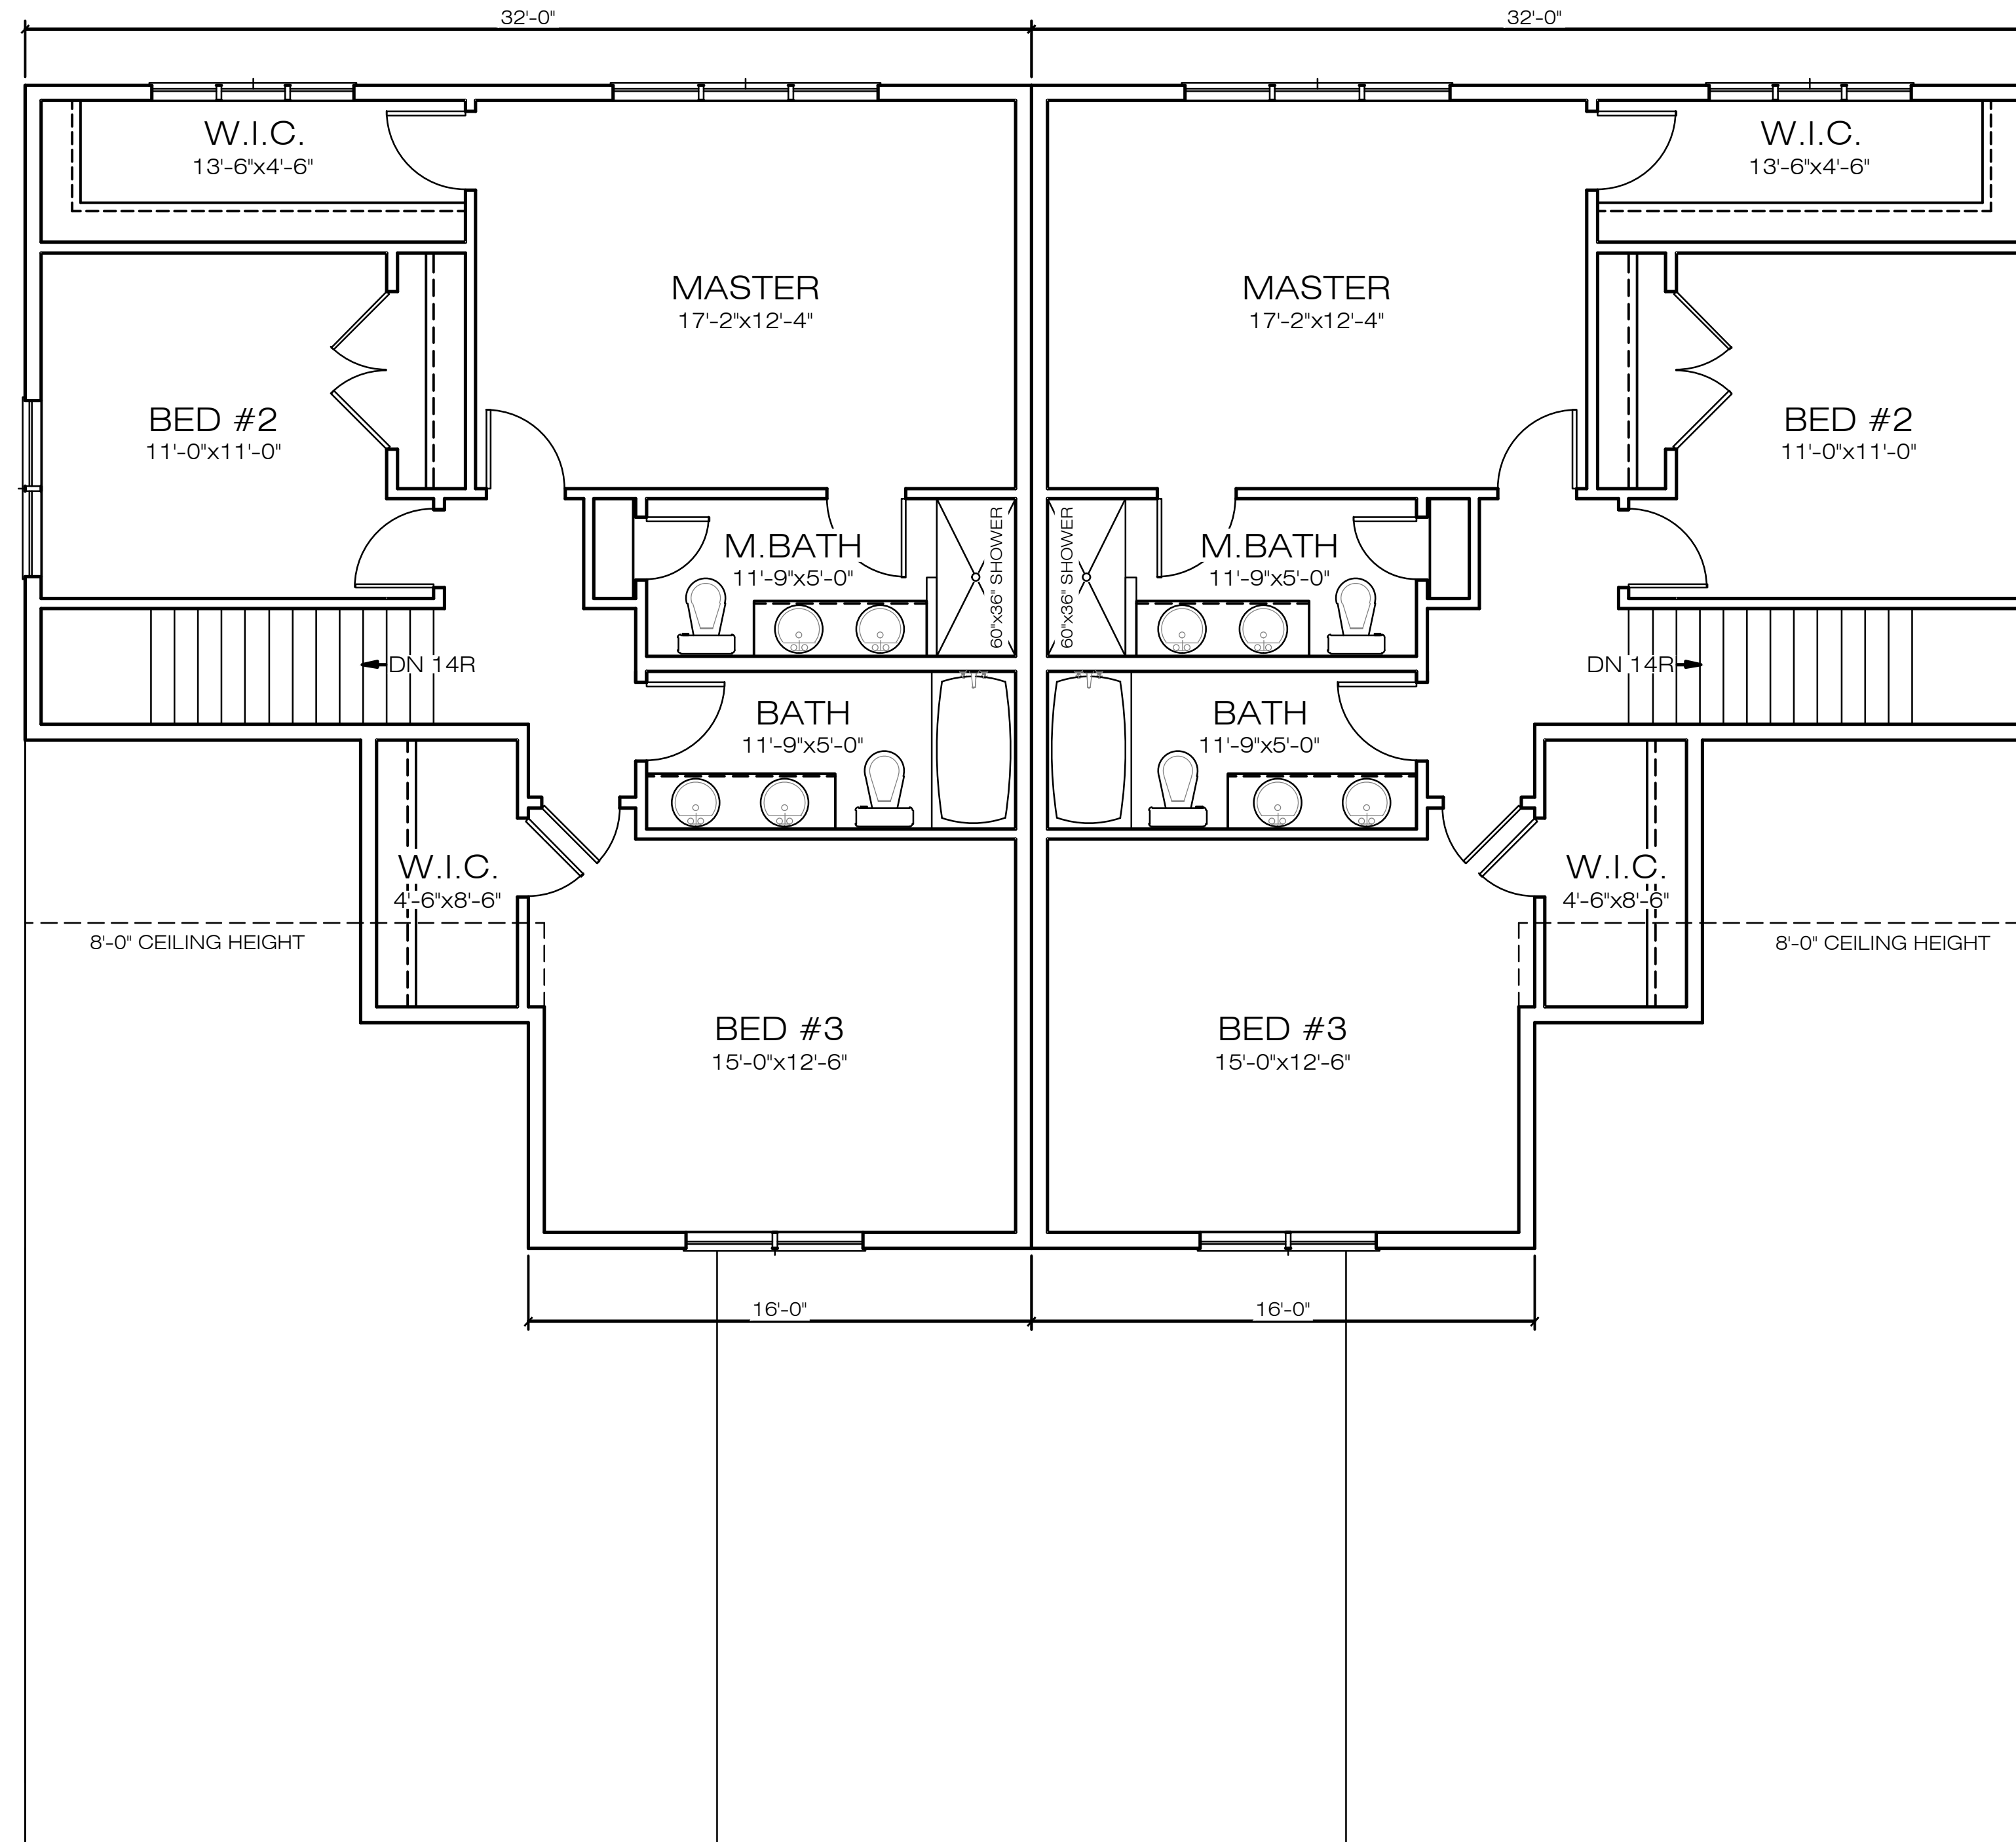

B **STANDISH**
SECOND FLOOR PLAN
 8'-0" CEILING HEIGHT 976 SQ FT