




# CRANBERRY HIGHWAY - ROUTE 6

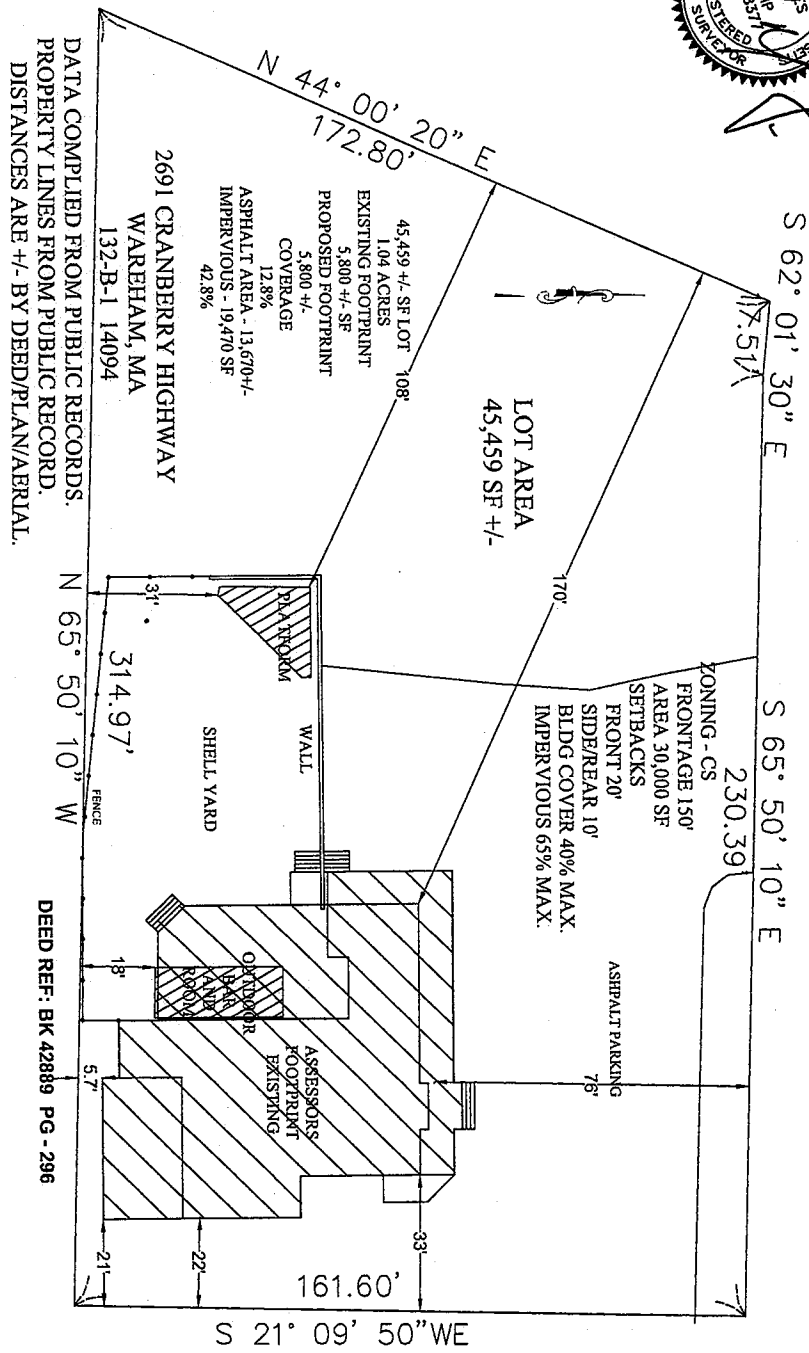

DATA COMPILED FROM PUBLIC RECORDS.  
 PROPERTY LINES FROM PUBLIC RECORD.  
 DISTANCES ARE +/- BY DEED/PLAN/AERIAL.



PROJECT: MODIFICATIONS  
 SHENANGANS  
 2691 CRANBERRY HIGHWAY  
 WAREHAM, MASSACHUSETTS


**JOHN SPINK, P.E.**  
 59 CLAY STREET  
 MIDDLEBORO, MASSACHUSETTS  
 02346-1052  
 774-766-0544      jspink1@gmail.com

PREPARED FOR:  
 SHENANGANS  
 2691 CRANBERRY HIGHWAY  
 WAREHAM, MASSACHUSETTS


DRAWING: LOCATION PLAN

DATE: 2/8/2021  
 DRAWN/CHECK: JCS  
 SCALE: 1"=30'  
 SHEET NO. **LP**

PLAN SET: LOCATION PLAN

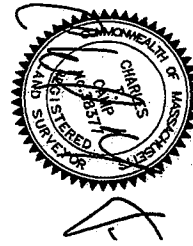

# CRANBERRY HIGHWAY - ROUTE 6

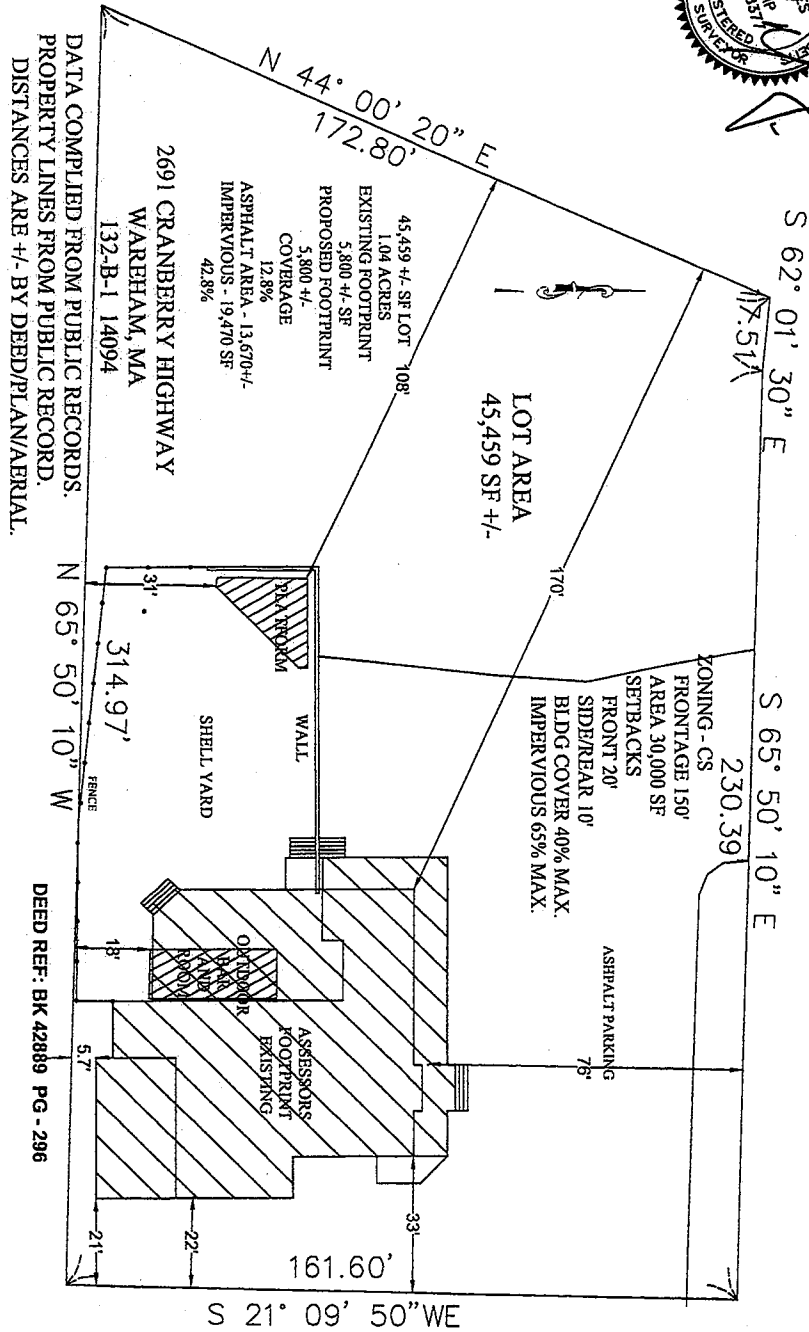


DATA COMPILED FROM PUBLIC RECORDS.  
 PROPERTY LINES FROM PUBLIC RECORD.  
 DISTANCES ARE +/- BY DEED/PLAN/AERIAL.


<b>PROJECT:</b> MODIFICATIONS SHENANGANS 2691 CRANBERRY HIGHWAY WAREHAM, MASSACHUSETTS	<b>JOHN SPINK, P.E.</b> 59 CLAY STREET MIDDLEBORO, MASSACHUSETTS 02346-1052 774-766-0544      jspink1@gmail.com	<b>PREPARED FOR:</b> SHENANGANS 2691 CRANBERRY HIGHWAY WAREHAM, MASSACHUSETTS	<b>DATE:</b> 2/8/2021 <b>DRAWN/CHECK:</b> JCS <b>SCALE:</b> 1"=30' <b>SHEET NO.</b> LP
<b>PLAN SET:</b> LOCATION PLAN	<b>DRAWING:</b> LOCATION PLAN		



# CRANBERRY HIGHWAY - ROUTE 6

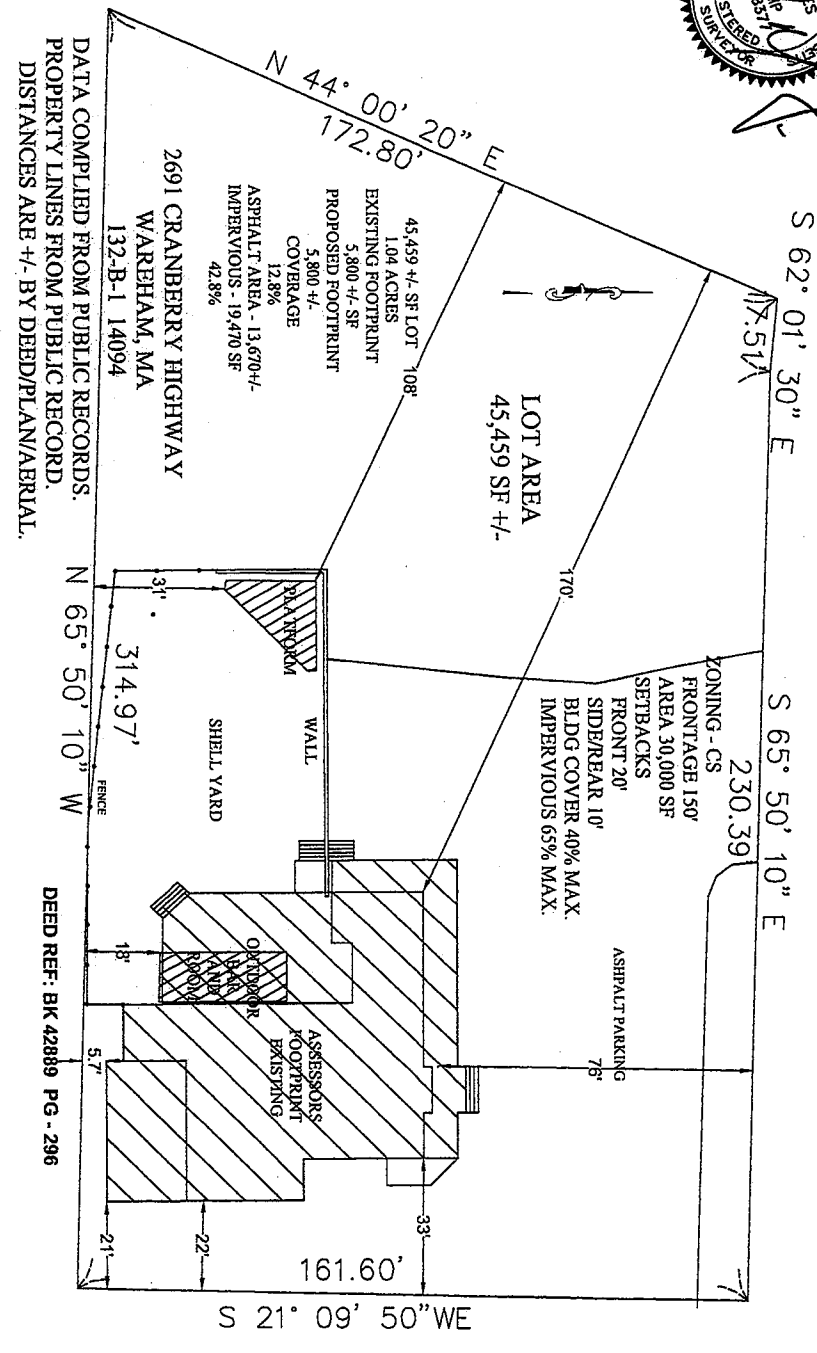



DATA COMPILED FROM PUBLIC RECORDS.  
 PROPERTY LINES FROM PUBLIC RECORD.  
 DISTANCES ARE +/- BY DEED/PLAN/ABRUAL.

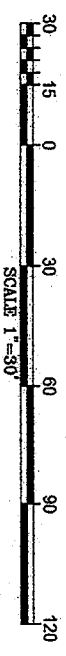

<b>PROJECT:</b> MODIFICATIONS SHENANGANS 2691 CRANBERRY HIGHWAY WAREHAM, MASSACHUSETTS	<b>JOHN SPINK, P.E.</b> 59 CLAY STREET MIDDLEBORO, MASSACHUSETTS 02348-1052 774-786-0544      jspink1@gmail.com	<b>PREPARED FOR:</b> SHENANGANS 2691 CRANBERRY HIGHWAY WAREHAM, MASSACHUSETTS DRAWING: LOCATION PLAN	<b>DATE:</b> 2/8/2021 <b>DRAWN/CHECK:</b> JCS <b>SCALE:</b> 1"=30' <b>SHEET NO.:</b> LP
<b>PLAN SET:</b> LOCATION PLAN			



# CRANBERRY HIGHWAY - ROUTE 6

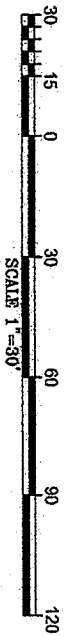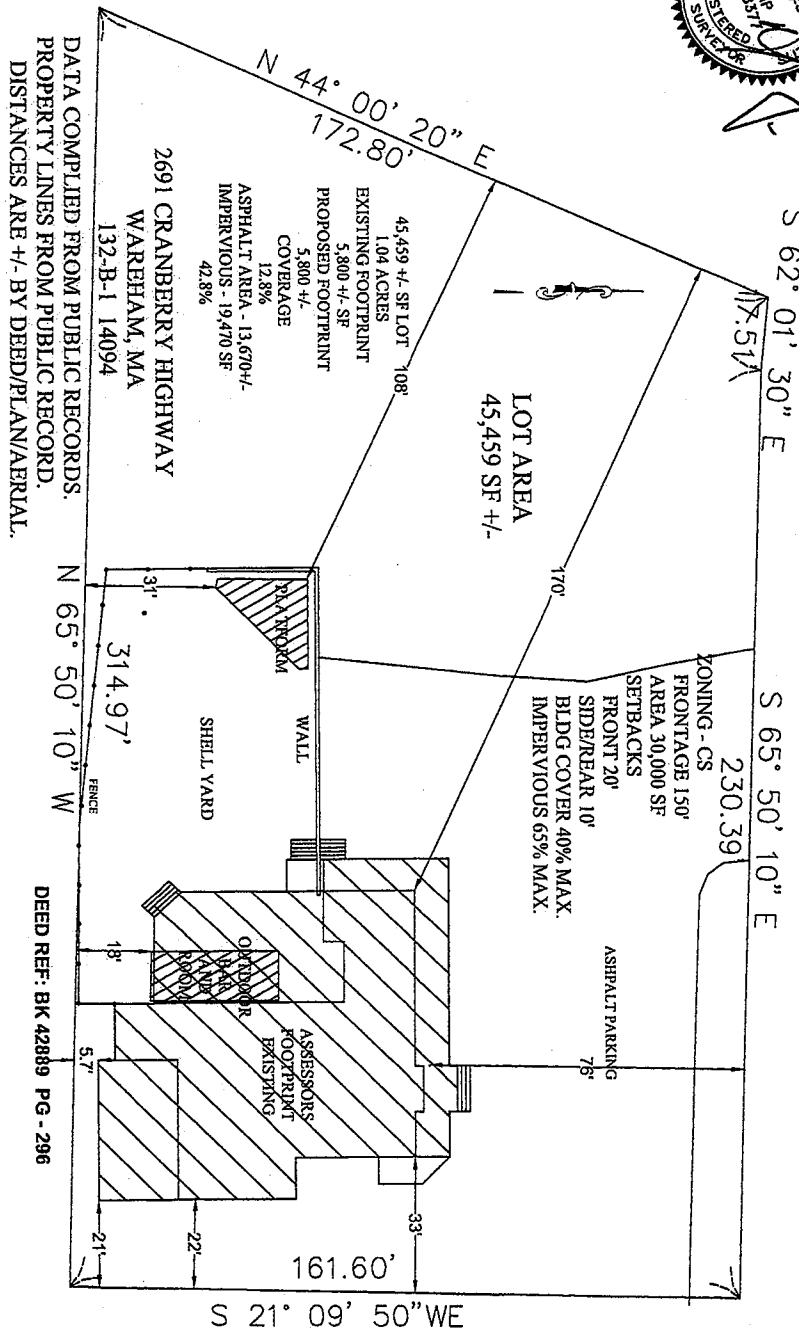

DATA COMPILED FROM PUBLIC RECORDS.  
PROPERTY LINES FROM PUBLIC RECORD.  
DISTANCES ARE +/- BY DEED/PLAN/AERIAL.

PROJECT:	<b>MODIFICATIONS SHENANGANS 2691 CRANBERRY HIGHWAY WAREHAM, MASSACHUSETTS</b>
PLAN SET:	<b>LOCATION PLAN</b>

**JOHN SPINK, P.E.**  
59 CLAY STREET  
MIDDLEBORO, MASSACHUSETTS  
02346-1052



774-766-0544      jspink1@gmail.com

PREPARED FOR:	<b>SHENANGANS 2691 CRANBERRY HIGHWAY WAREHAM, MASSACHUSETTS</b>
DRAWING:	<b>LOCATION PLAN</b>

DATE:	2/8/2021
DRAWN/ CHECK:	JCS
SCALE:	1"=30'
SHEET NO.	<b>LP</b>



# CRANBERRY HIGHWAY - ROUTE 6

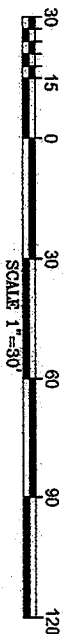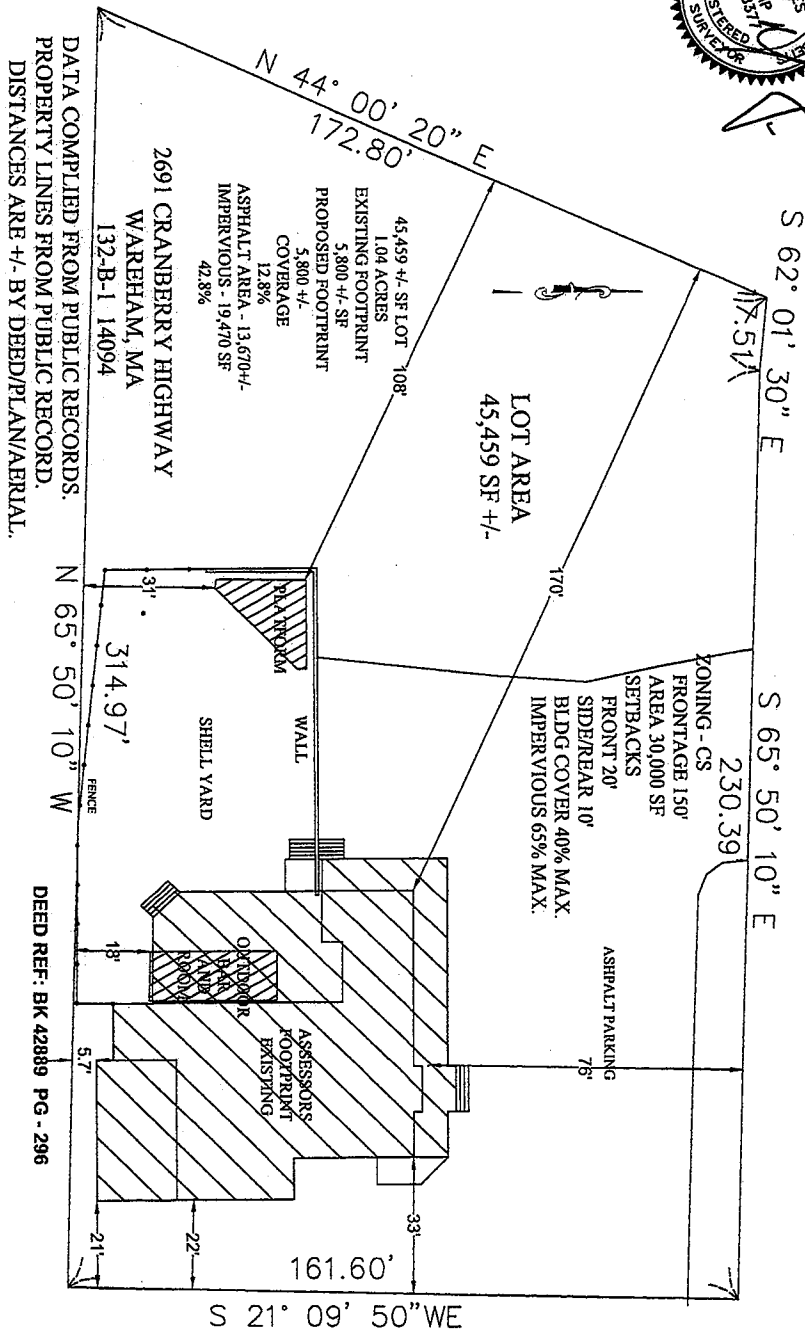


DATA COMPILED FROM PUBLIC RECORDS.  
PROPERTY LINES FROM PUBLIC RECORD.  
DISTANCES ARE +/- BY DEED/PLAN/AERIAL.

<b>PROJECT:</b> MODIFICATIONS SHENANGANS 2691 CRANBERRY HIGHWAY WAREHAM, MASSACHUSETTS	<b>JOHN SPINK, P.E.</b> 69 CLAY STREET MIDDLEBORO, MASSACHUSETTS 02346-1052 774-768-0544      jspink1@gmail.com	<b>PREPARED FOR:</b> SHENANGANS 2691 CRANBERRY HIGHWAY WAREHAM, MASSACHUSETTS DRAWING:      LOCATION PLAN	<b>DATE:</b> 2/8/2021 <b>DRAWN/CHECK:</b> JCS <b>SCALE:</b> 1"=30' <b>SHEET NO.</b> LP
<b>PLAN SET:</b> LOCATION PLAN			



# CRANBERRY HIGHWAY - ROUTE 6

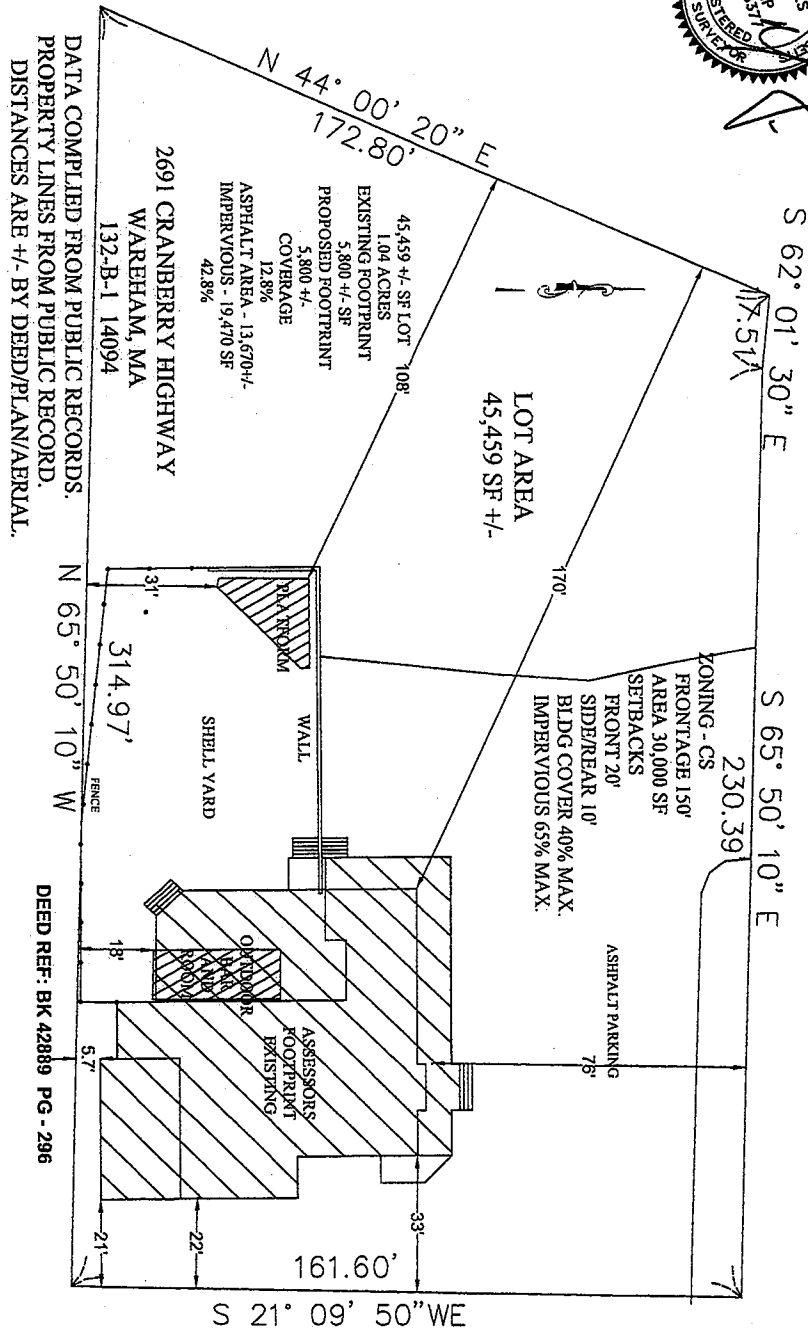

DATA COMPILED FROM PUBLIC RECORDS.  
PROPERTY LINES FROM PUBLIC RECORD.  
DISTANCES ARE +/- BY DEED/PLAN/AERIAL.

PROJECT:	<b>MODIFICATIONS SHENANGANS 2691 CRANBERRY HIGHWAY WAREHAM, MASSACHUSETTS</b>
PLAN SET:	<b>LOCATION PLAN</b>


<b>JOHN SPINK, P.E.</b>	
59 CLAY STREET MIDDLEBORO, MASSACHUSETTS 02346-1052	
774-766-0544	jspink1@gmail.com

PREPARED FOR:	<b>SHENANGANS 2691 CRANBERRY HIGHWAY WAREHAM, MASSACHUSETTS</b>
DRAWING:	<b>LOCATION PLAN</b>

DATE:	2/8/2021
DRAWN/CHECK:	JCS
SCALE:	1"=30'
SHEET NO.	<b>LP</b>



# CRANBERRY HIGHWAY - ROUTE 6

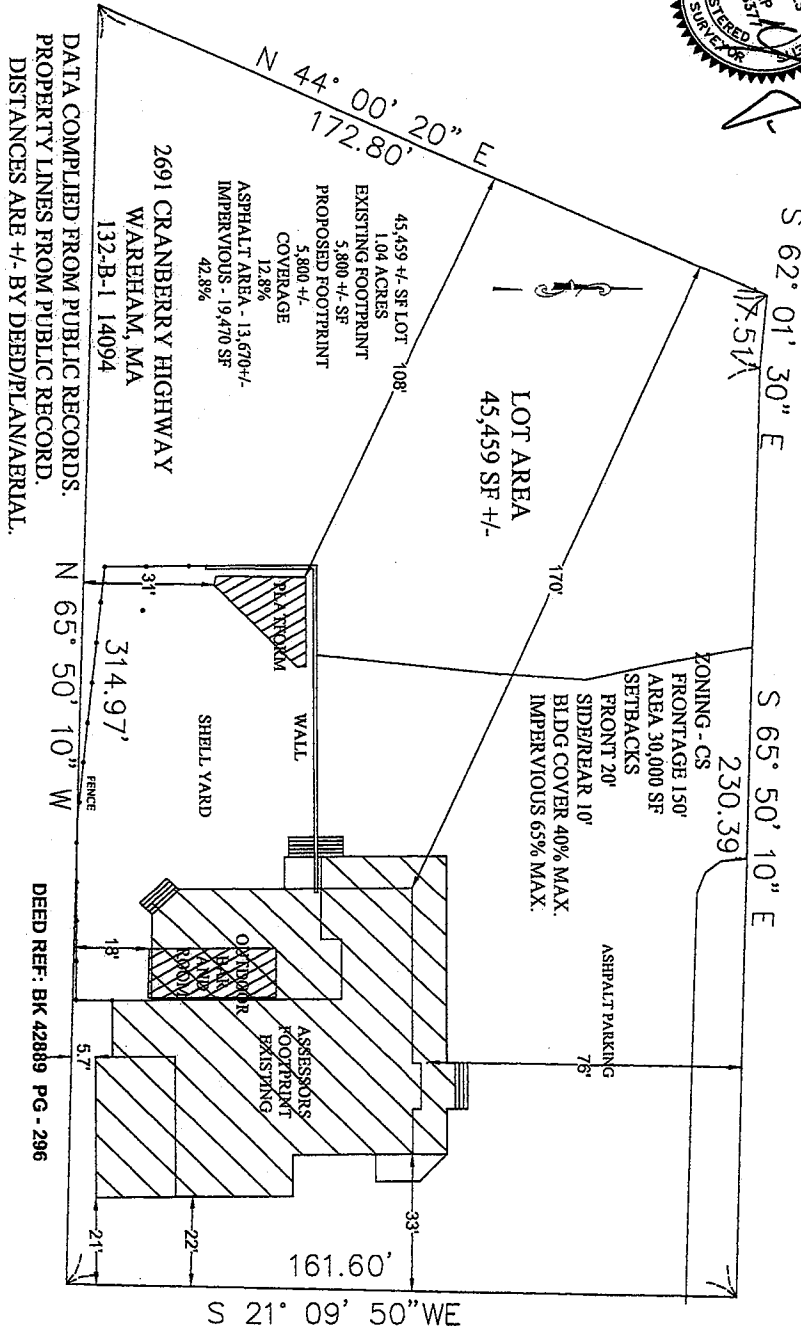

DATA COMPILED FROM PUBLIC RECORDS.  
PROPERTY LINES FROM PUBLIC RECORD.  
DISTANCES ARE +/- BY DEED/PLAN/ARIAL.



DEED REF: BK 42889 PG - 296

PROJECT: **MODIFICATIONS SHENANGANS 2691 CRANBERRY HIGHWAY WAREHAM, MASSACHUSETTS**

PLAN SET: **LOCATION PLAN**

**JOHN SPINK, P.E.**  
69 CLAY STREET  
MIDDLEBORO, MASSACHUSETTS  
02346-1052

774-786-0544      jspink1@gmail.com



PREPARED FOR: **SHENANGANS 2691 CRANBERRY HIGHWAY WAREHAM, MASSACHUSETTS**

DRAWING: **LOCATION PLAN**

DATE: 2/8/2021  
DRAWN/CHECK: JCS  
SCALE: 1"=30'  
SHEET NO. **LP**



**CRANBERRY HIGHWAY - ROUTE 6**

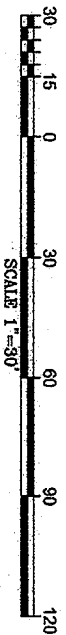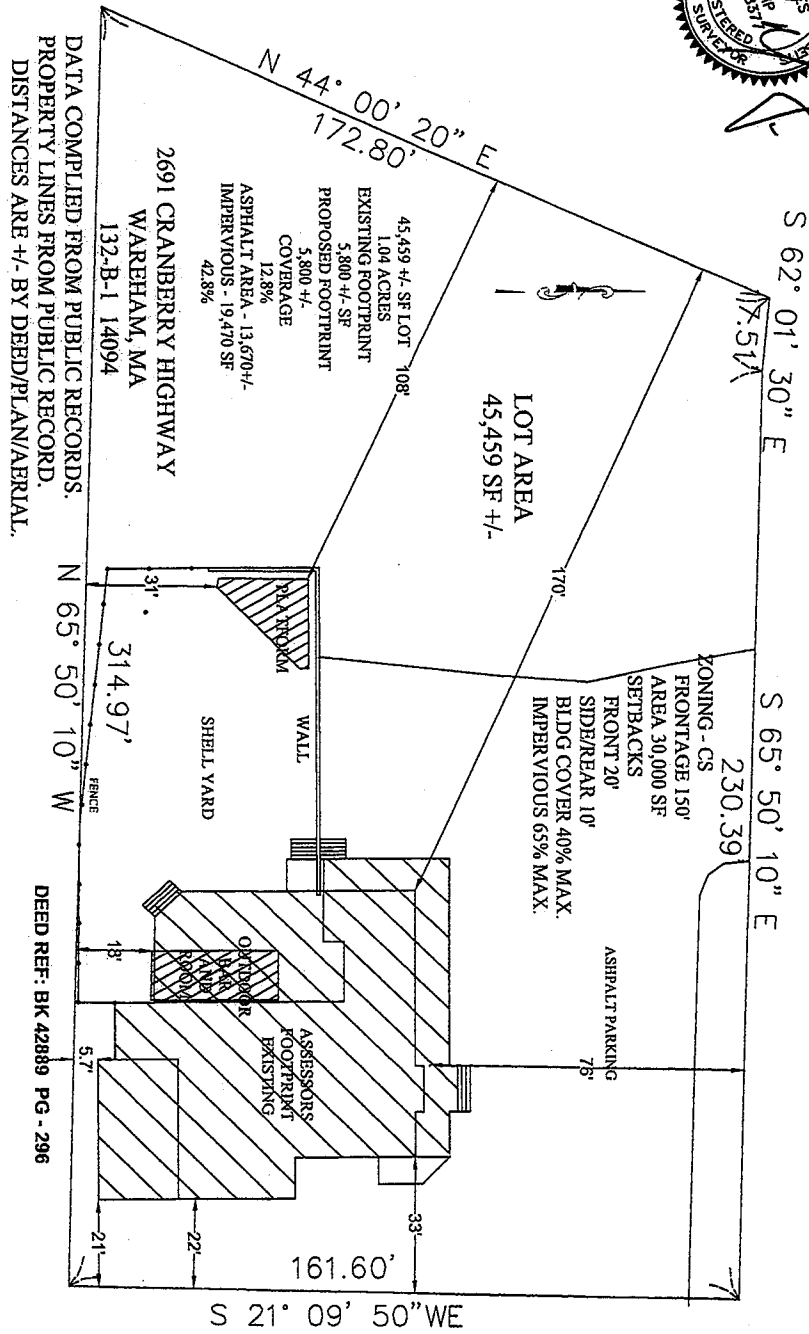

DATA COMPILED FROM PUBLIC RECORDS.  
 PROPERTY LINES FROM PUBLIC RECORD.  
 DISTANCES ARE +/- BY DEED/PLAN/AERIAL.

PROJECT: MODIFICATIONS  
 SHENANGANS  
 2691 CRANBERRY HIGHWAY  
 WAREHAM, MASSACHUSETTS  
 PLAN SET: LOCATION PLAN

JOHN SPINK, P.E.  
 59 CLAY STREET  
 MIDDLEBORO, MASSACHUSETTS  
 02346-1052  
 774-786-0544  
 jspink1@gmail.com


PREPARED FOR:  
 SHENANGANS  
 2691 CRANBERRY HIGHWAY  
 WAREHAM, MASSACHUSETTS  
 DRAWING: LOCATION PLAN

DATE: 2/8/2021  
 DRAWN/CHECK: JCS  
 SCALE: 1"=30'  
 SHEET NO. LP





# CRANBERRY HIGHWAY - ROUTE 6

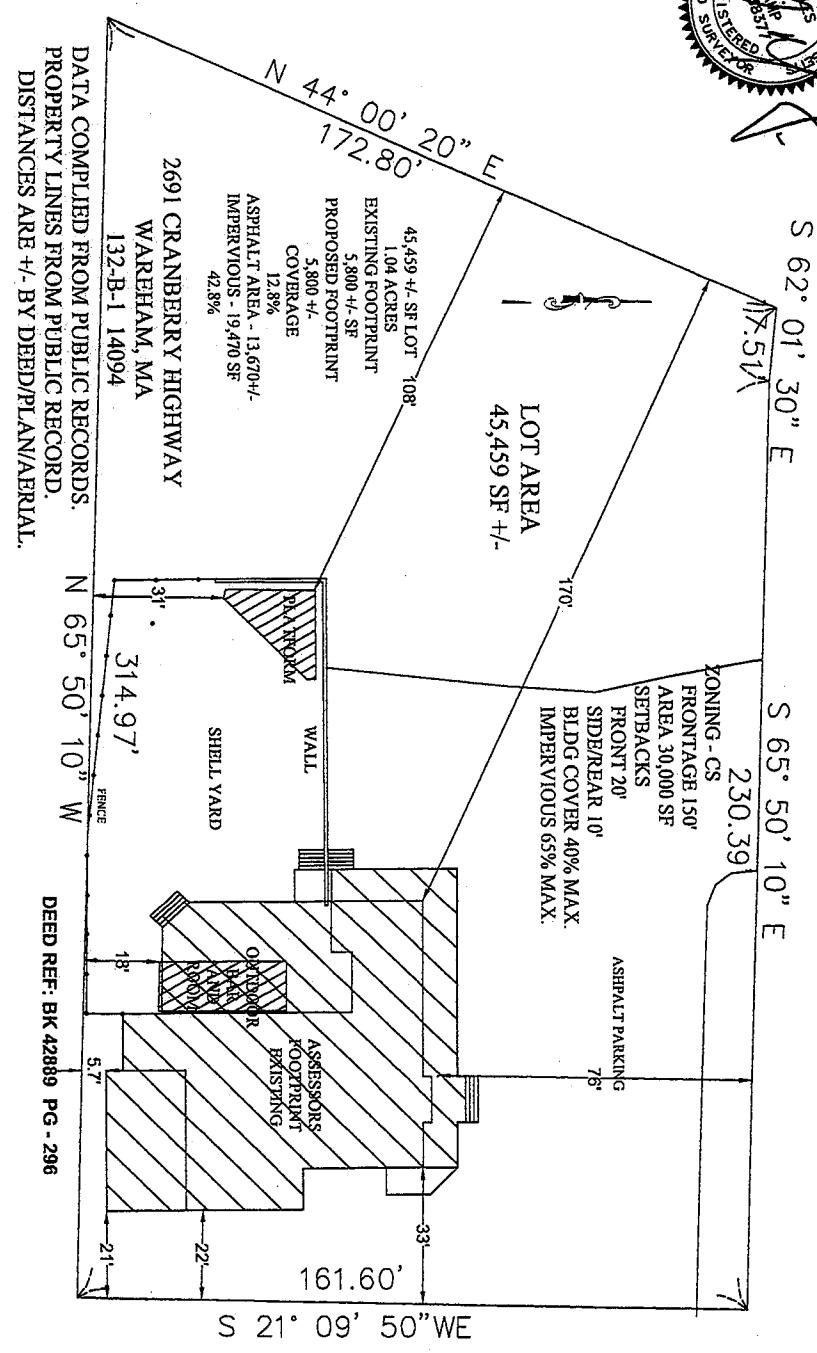

DATA COMPILED FROM PUBLIC RECORDS.  
PROPERTY LINES FROM PUBLIC RECORD.  
DISTANCES ARE +/- BY DEED/PLAN/ABRATL.

<b>PROJECT:</b> MODIFICATIONS SHENANGANS 2691 CRANBERRY HIGHWAY WAREHAM, MASSACHUSETTS	<b>JOHN SPINK, P.E.</b> 59 CLAY STREET MIDDLEBORO, MASSACHUSETTS 02346-1052 774-766-0544      jspink1@gmail.com	<b>PREPARED FOR:</b> SHENANGANS 2691 CRANBERRY HIGHWAY WAREHAM, MASSACHUSETTS DRAWING: LOCATION PLAN	<b>DATE:</b> 2/8/2021 <b>DRAWN/CHECK:</b> JCS <b>SCALE:</b> 1"=30' <b>SHEET NO.</b> LP
<b>PLAN SET:</b> LOCATION PLAN			