


GARAGE LEVEL 1 DIMENSIONS

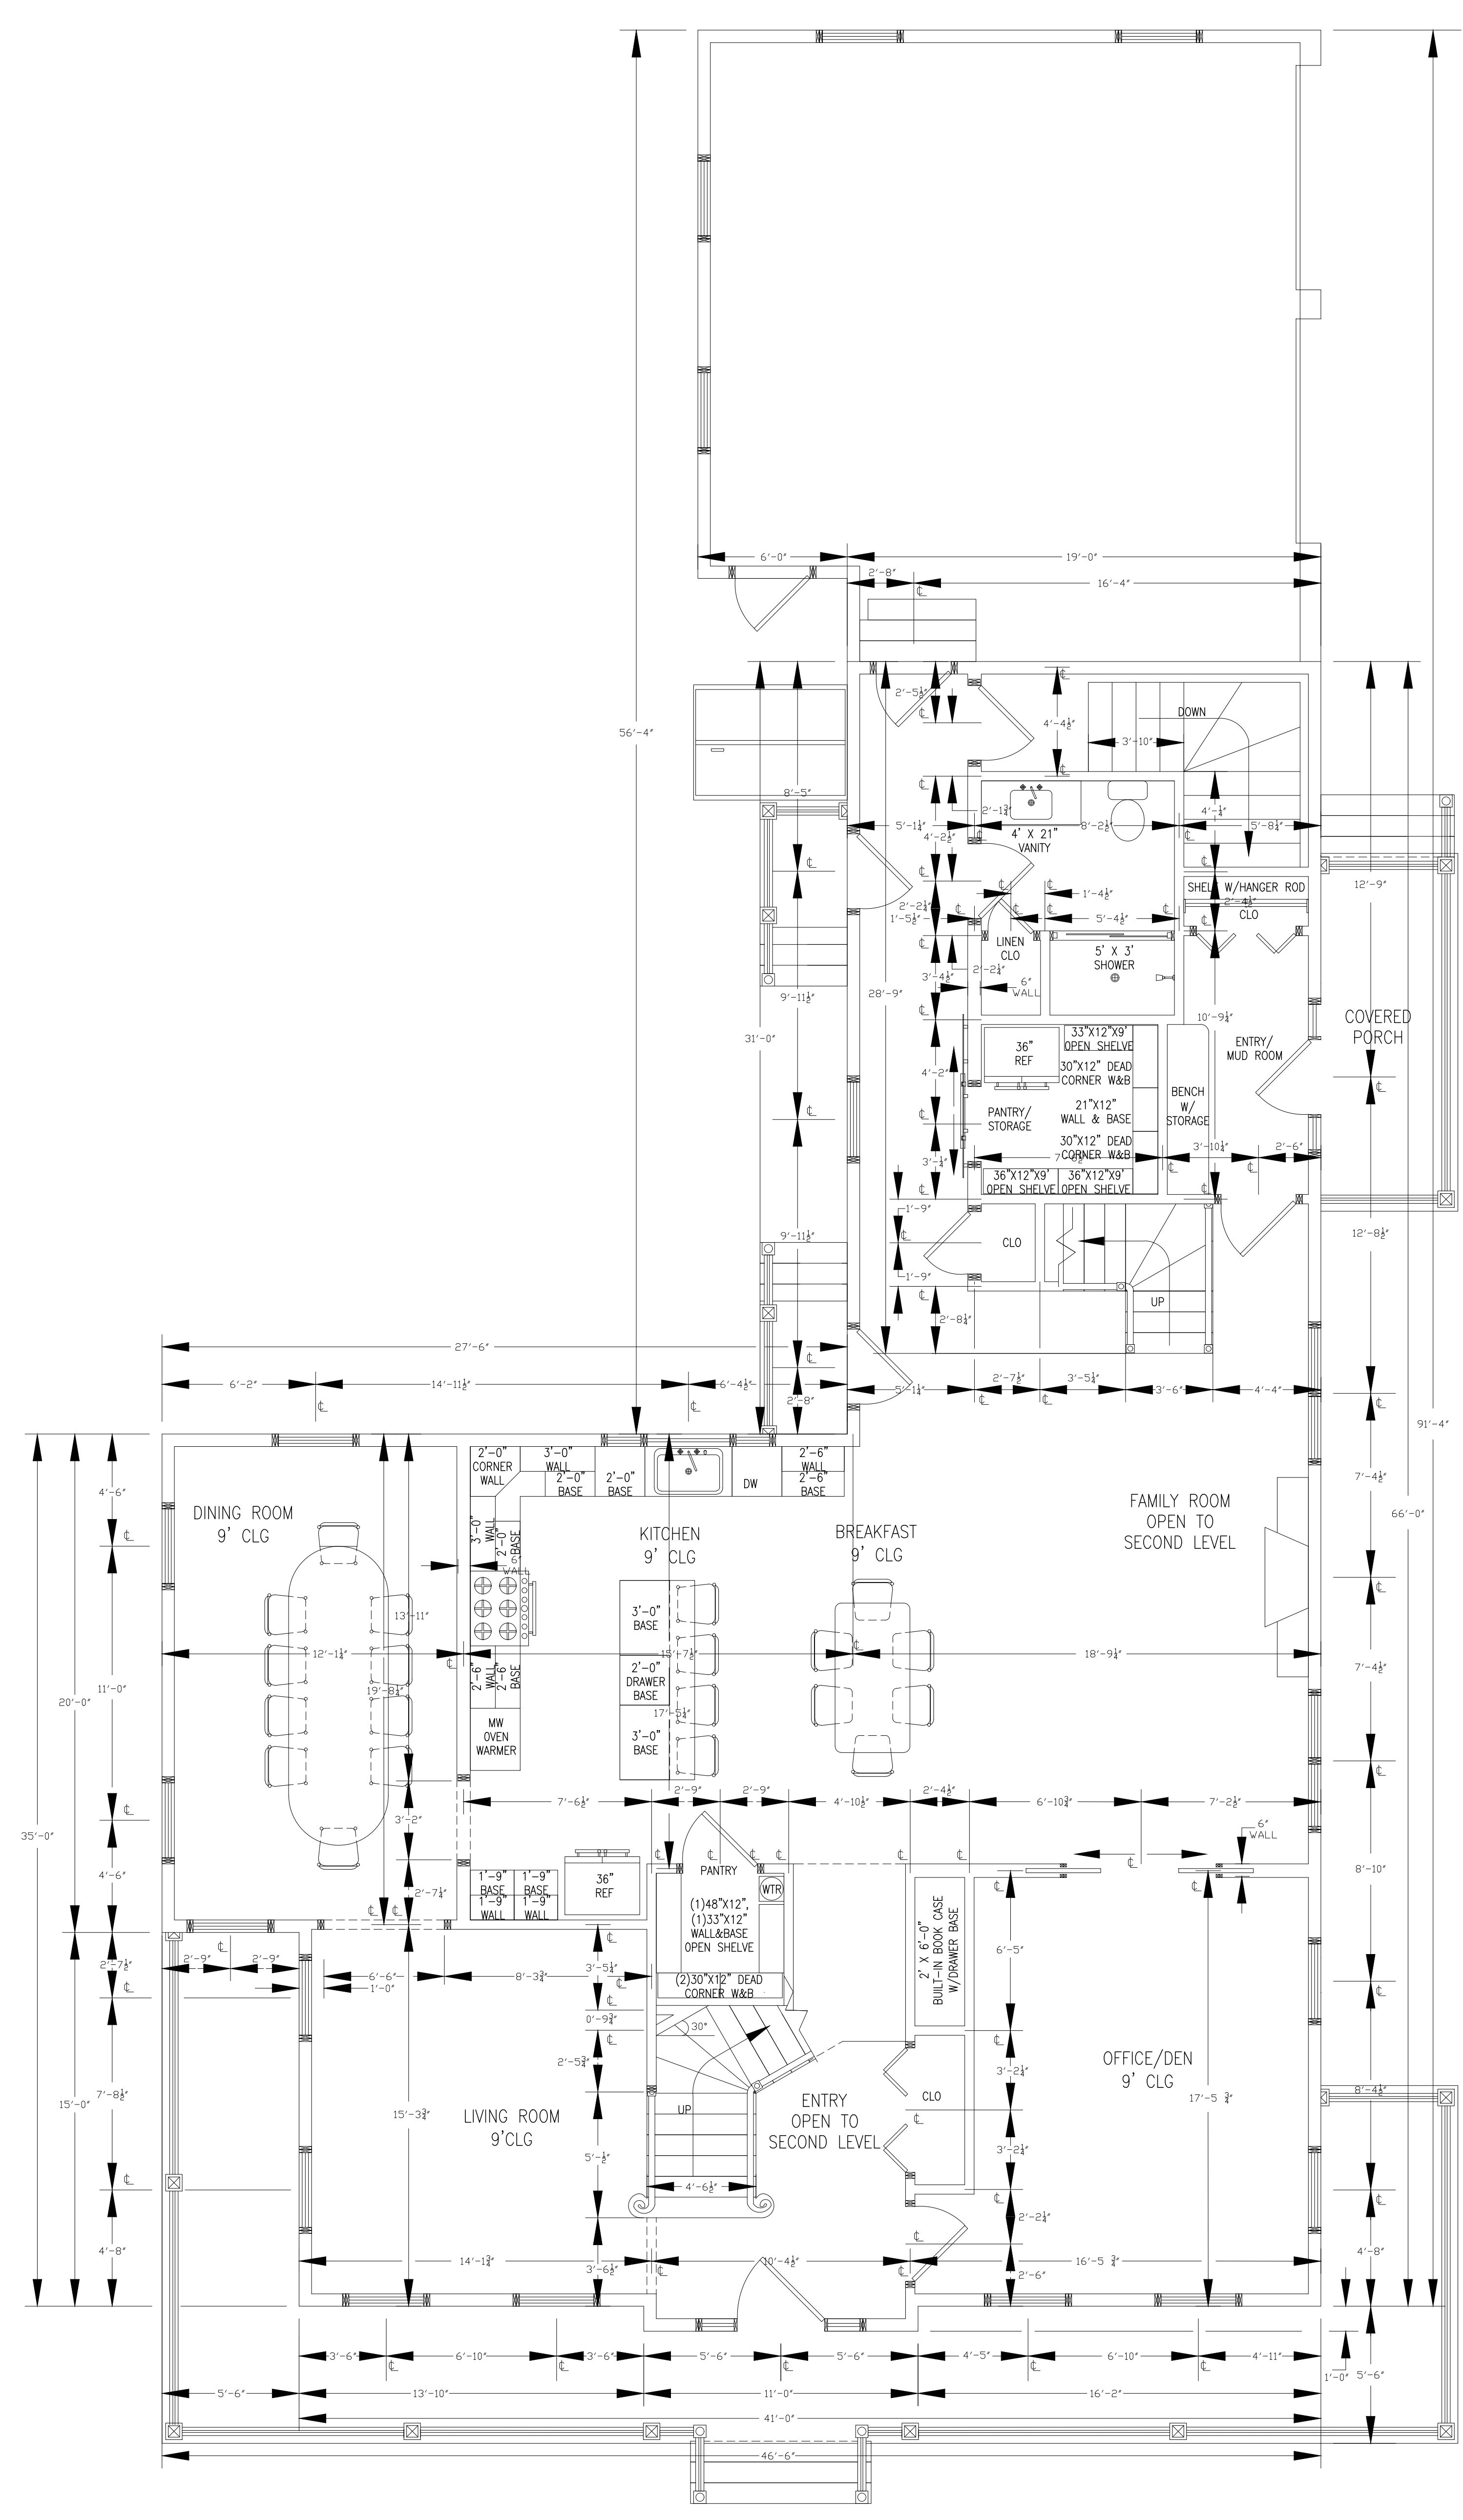

LEVEL 1 LAYOUT DIMENSIONS

REVISION HISTORY	

This drawing is for REFERENCE ONLY. All dimensions and equipment locations must be field verified.

PROJECT:	26 HIGHLAND RD NEW HOME
DRAWING TITLE:	LEVEL 1 PLAN DIMENSIONED LAYOUT
PROJECT NUMBER:	1
SHEET NUMBER:	9-20-20
SCALE:	NTS

AL1.1