


GARAGE LEVEL 2 DIMENSIONS

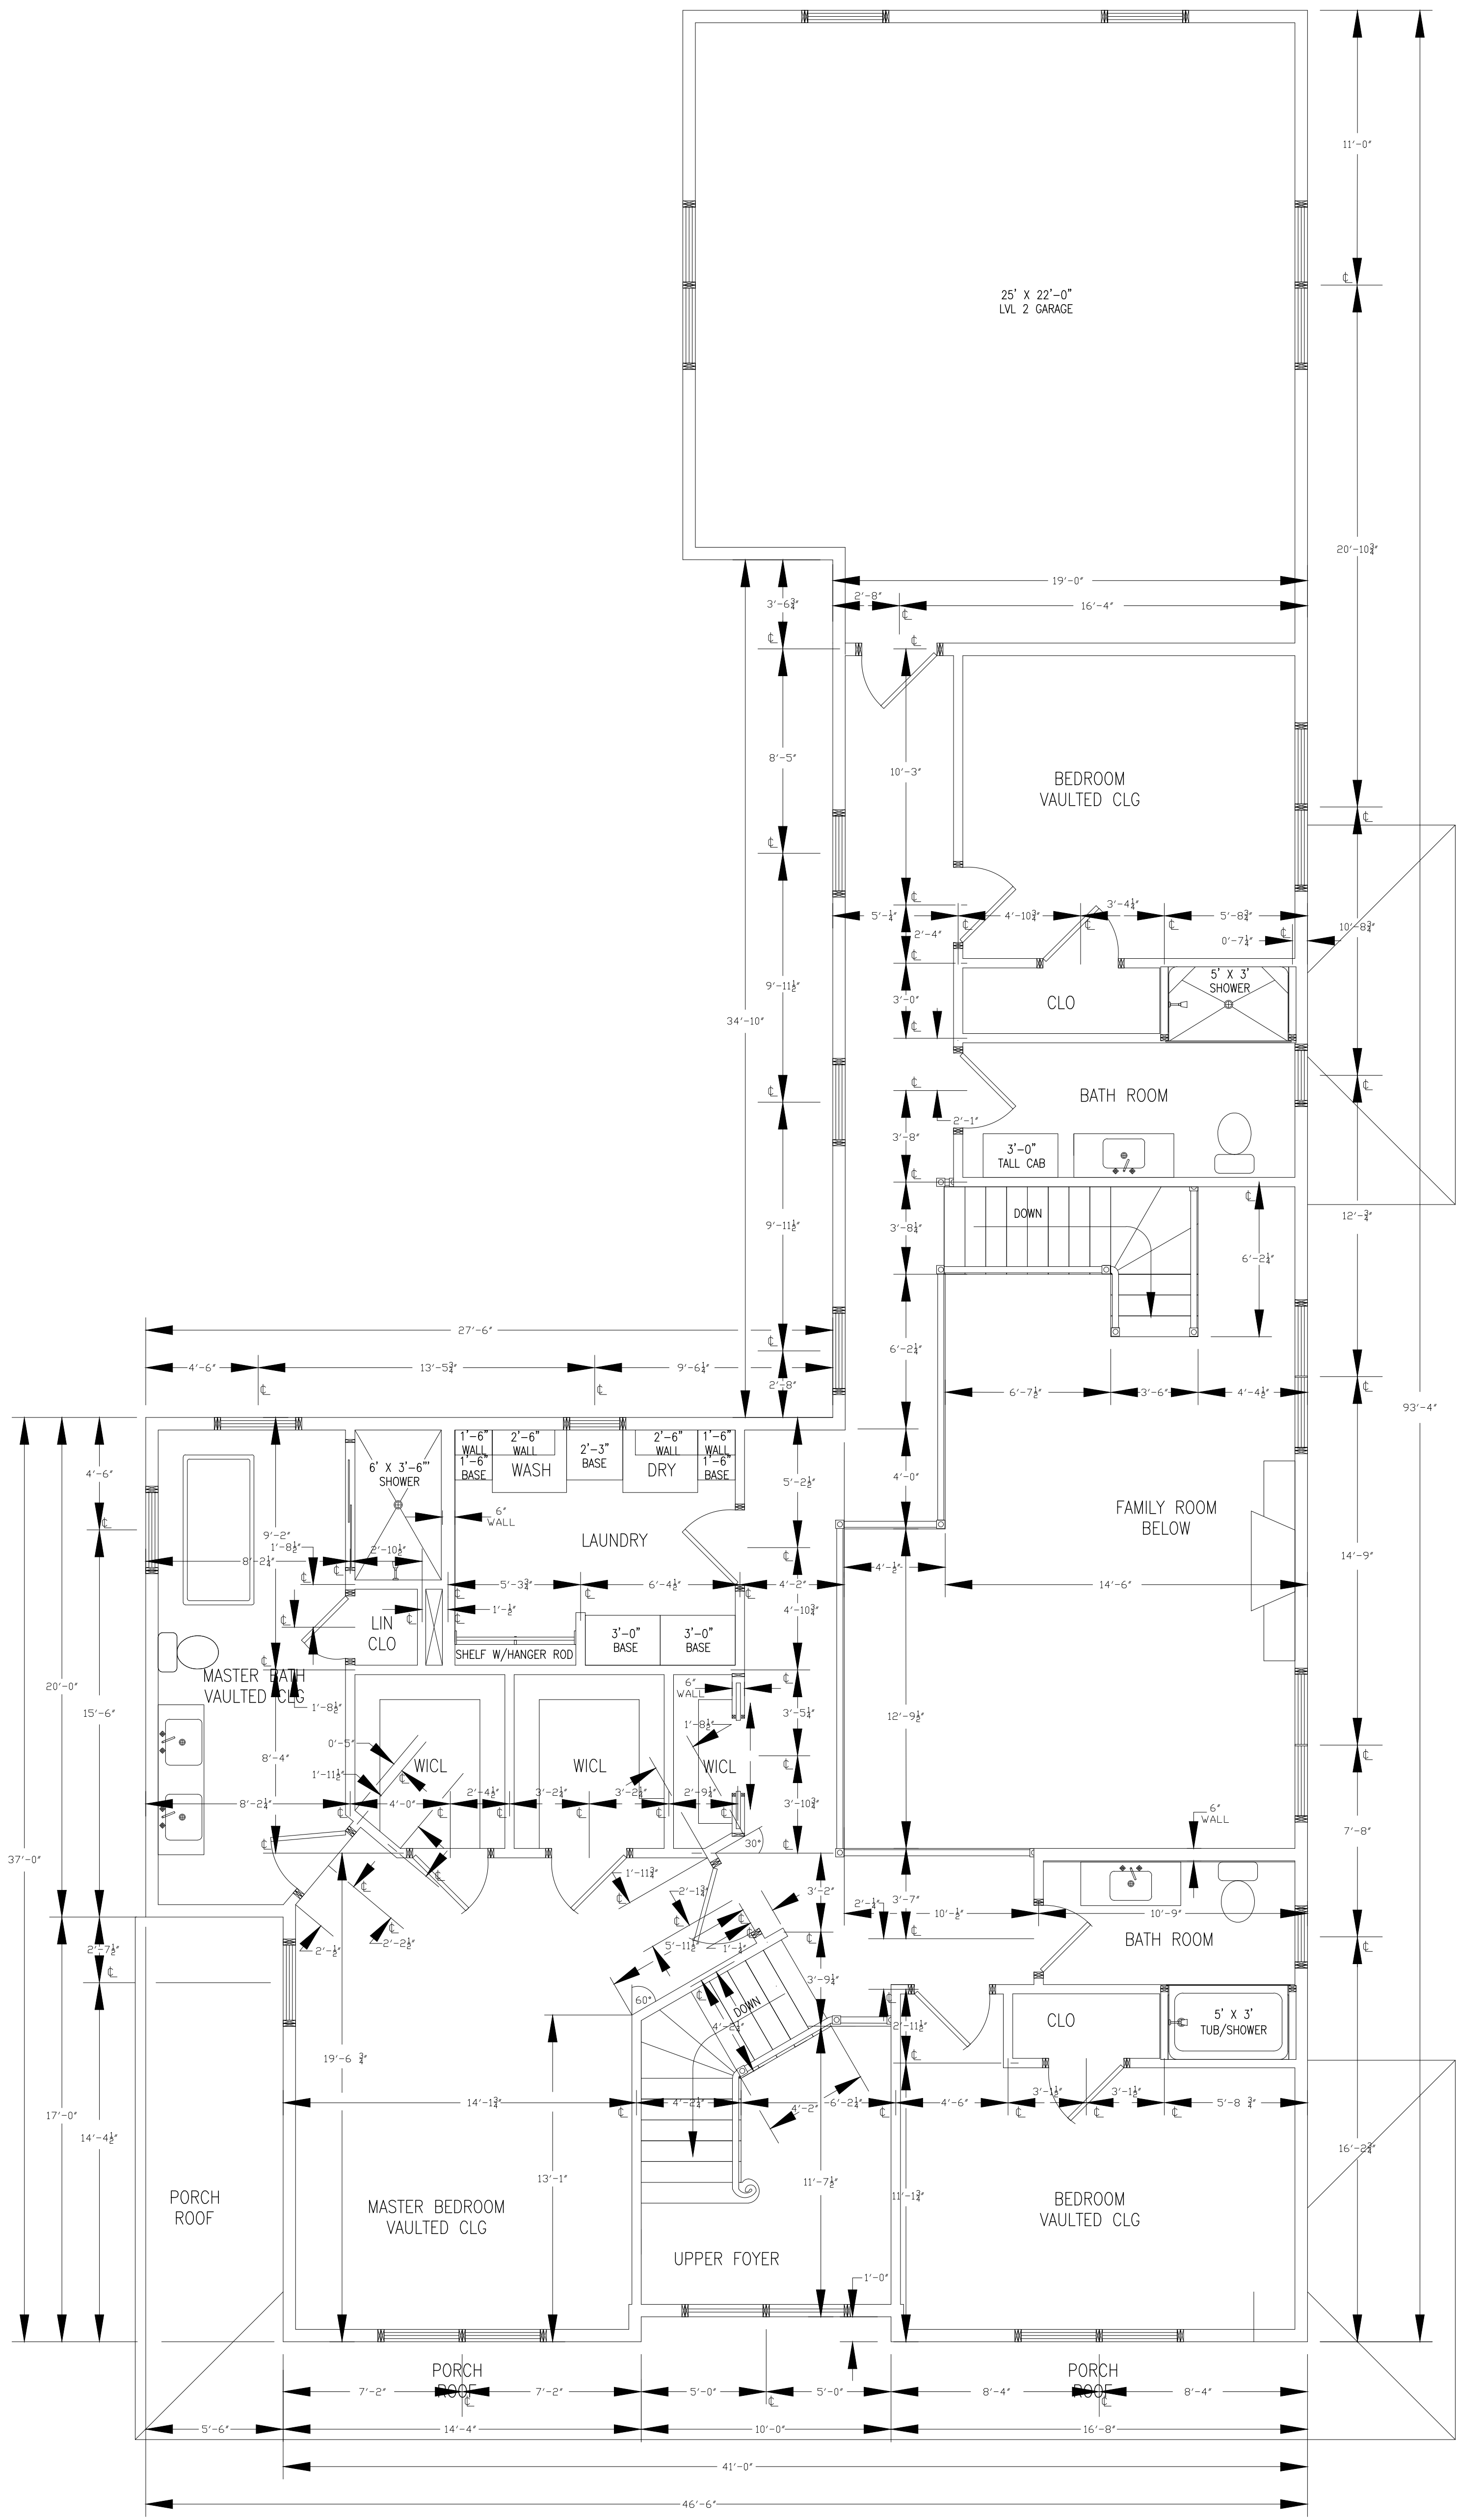

LEVEL 2 LAYOUT DIMENSIONS

REVISION HISTORY

NO.	DATE	DESCRIPTION

This drawing is for REFERENCE ONLY. All dimensions and equipment locations must be field verified.

PROJECT:
26 HIGHLAND RD
NEW HOME
DRAWING TITLE:
LEVEL 2 PLAN
DIMENSIONED LAYOUT
PROJECT NUMBER:
1

SCALE:
9-20-20 NTS
SHEET NUMBER:

AL2.1