



① EAST ELEVATION  
1/8" = 1'-0"

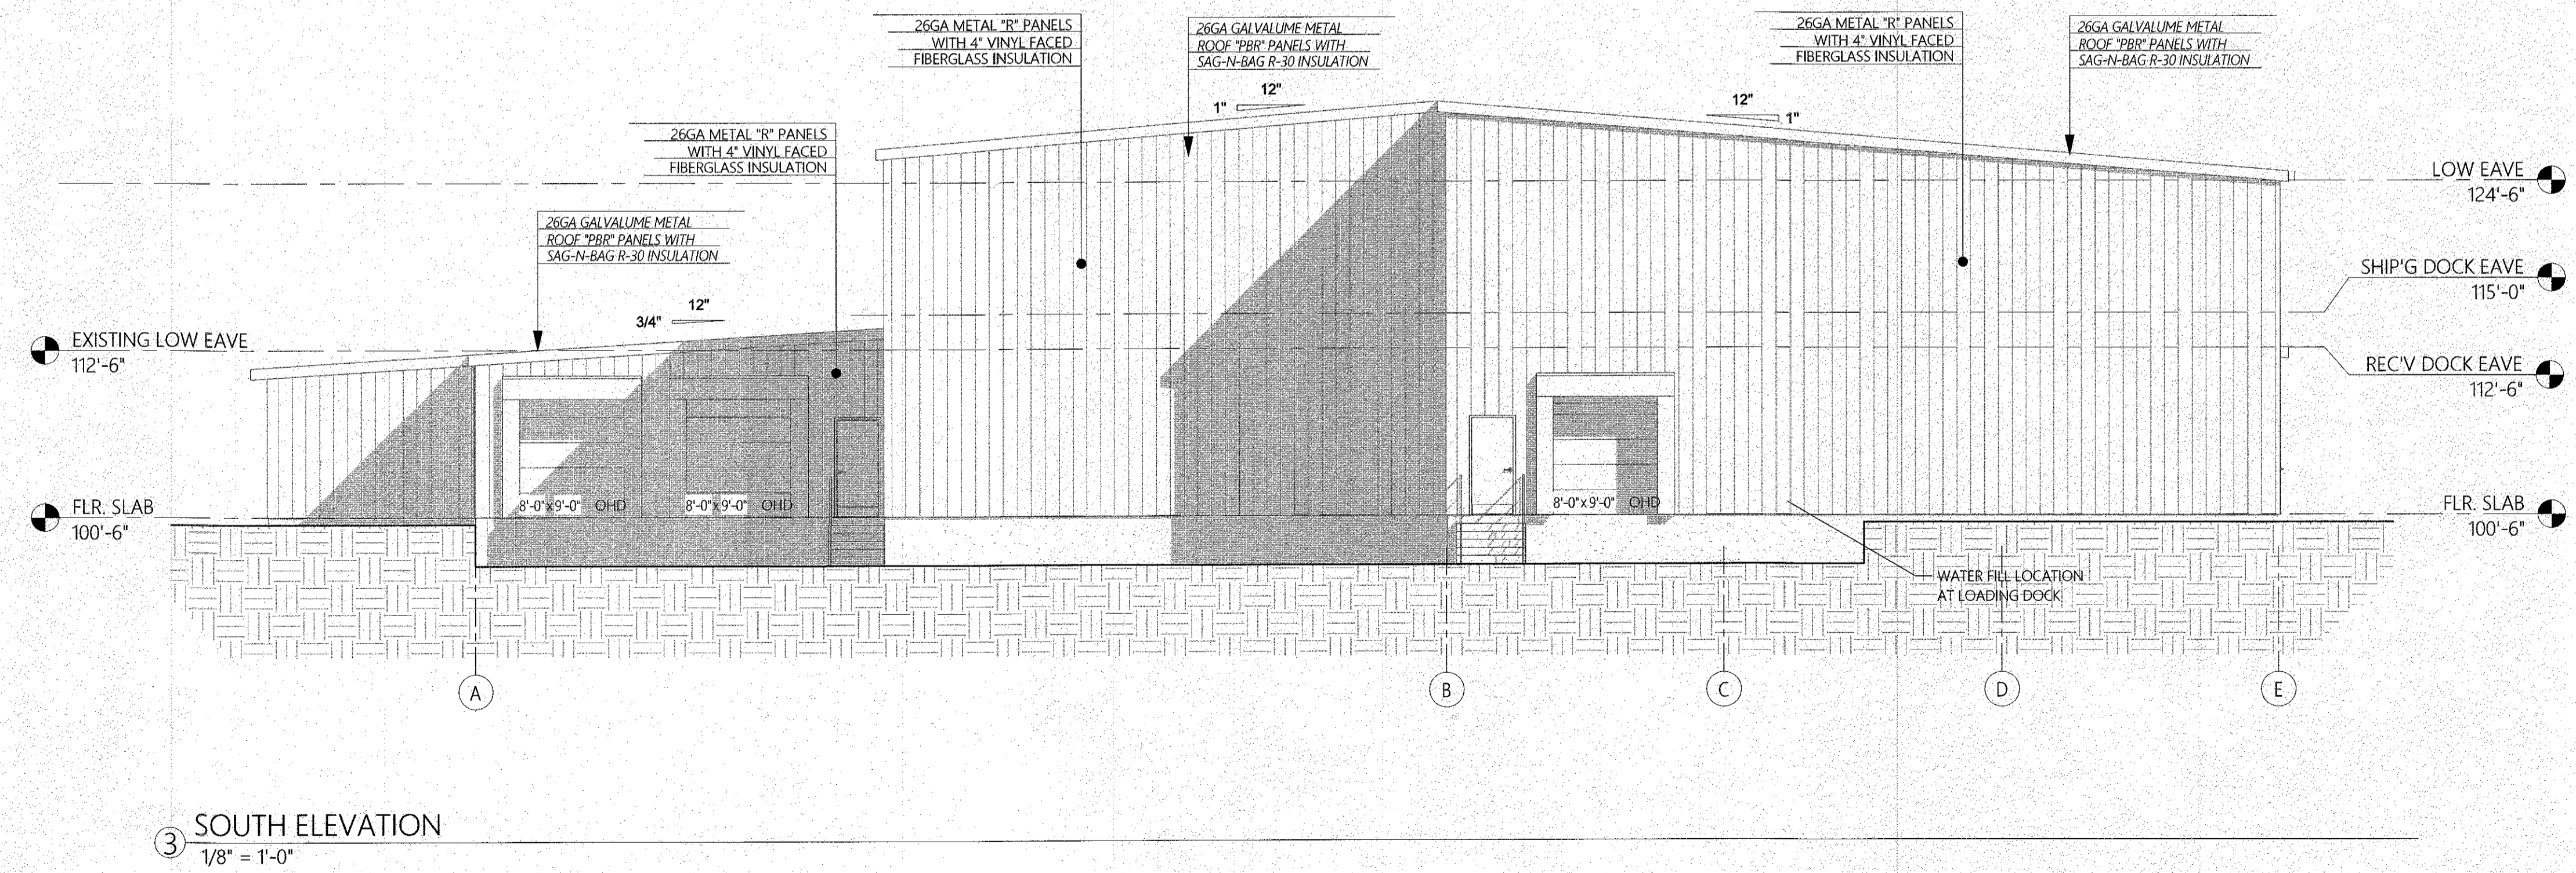

③ SOUTH ELEVATION  
1/8" = 1'-0"

STAMP

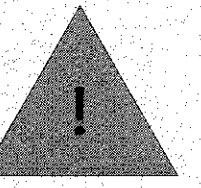

NOT FOR CONSTRUCTION

CAPE BUILDING SYSTEMS INC.

13 INDUSTRIAL DRIVE  
MATTAPAN, MA  
02726

508) 788-4915

508) 788-6067

REVISION

DATE

NO.

1

2

3

4

5

6

7


SHARROCK'S BAKERY  
3 KENDRICK ROAD  
WAREHAM, MA, 02571

ELEVATIONS


SITE PLAN  
REVIEW

A-1.2



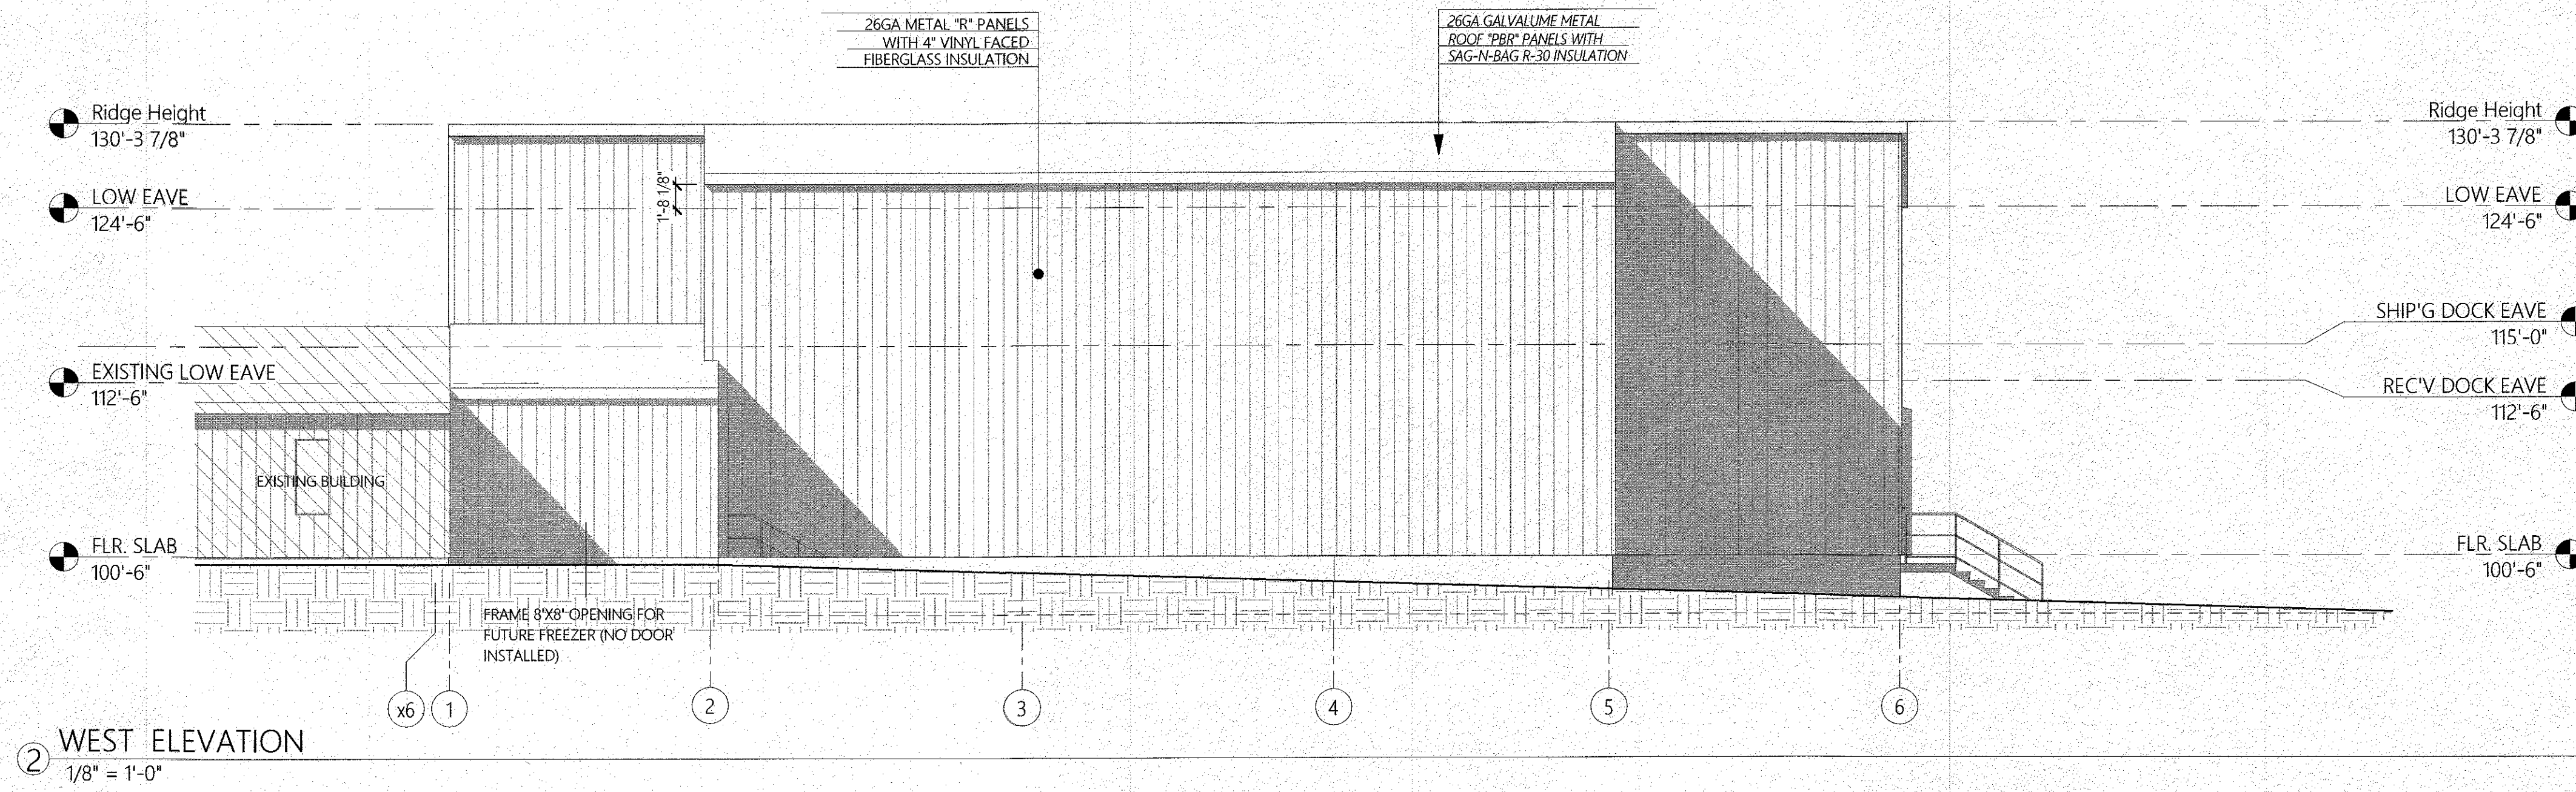


② WEST ELEVATION  
1/8" = 1'-0"

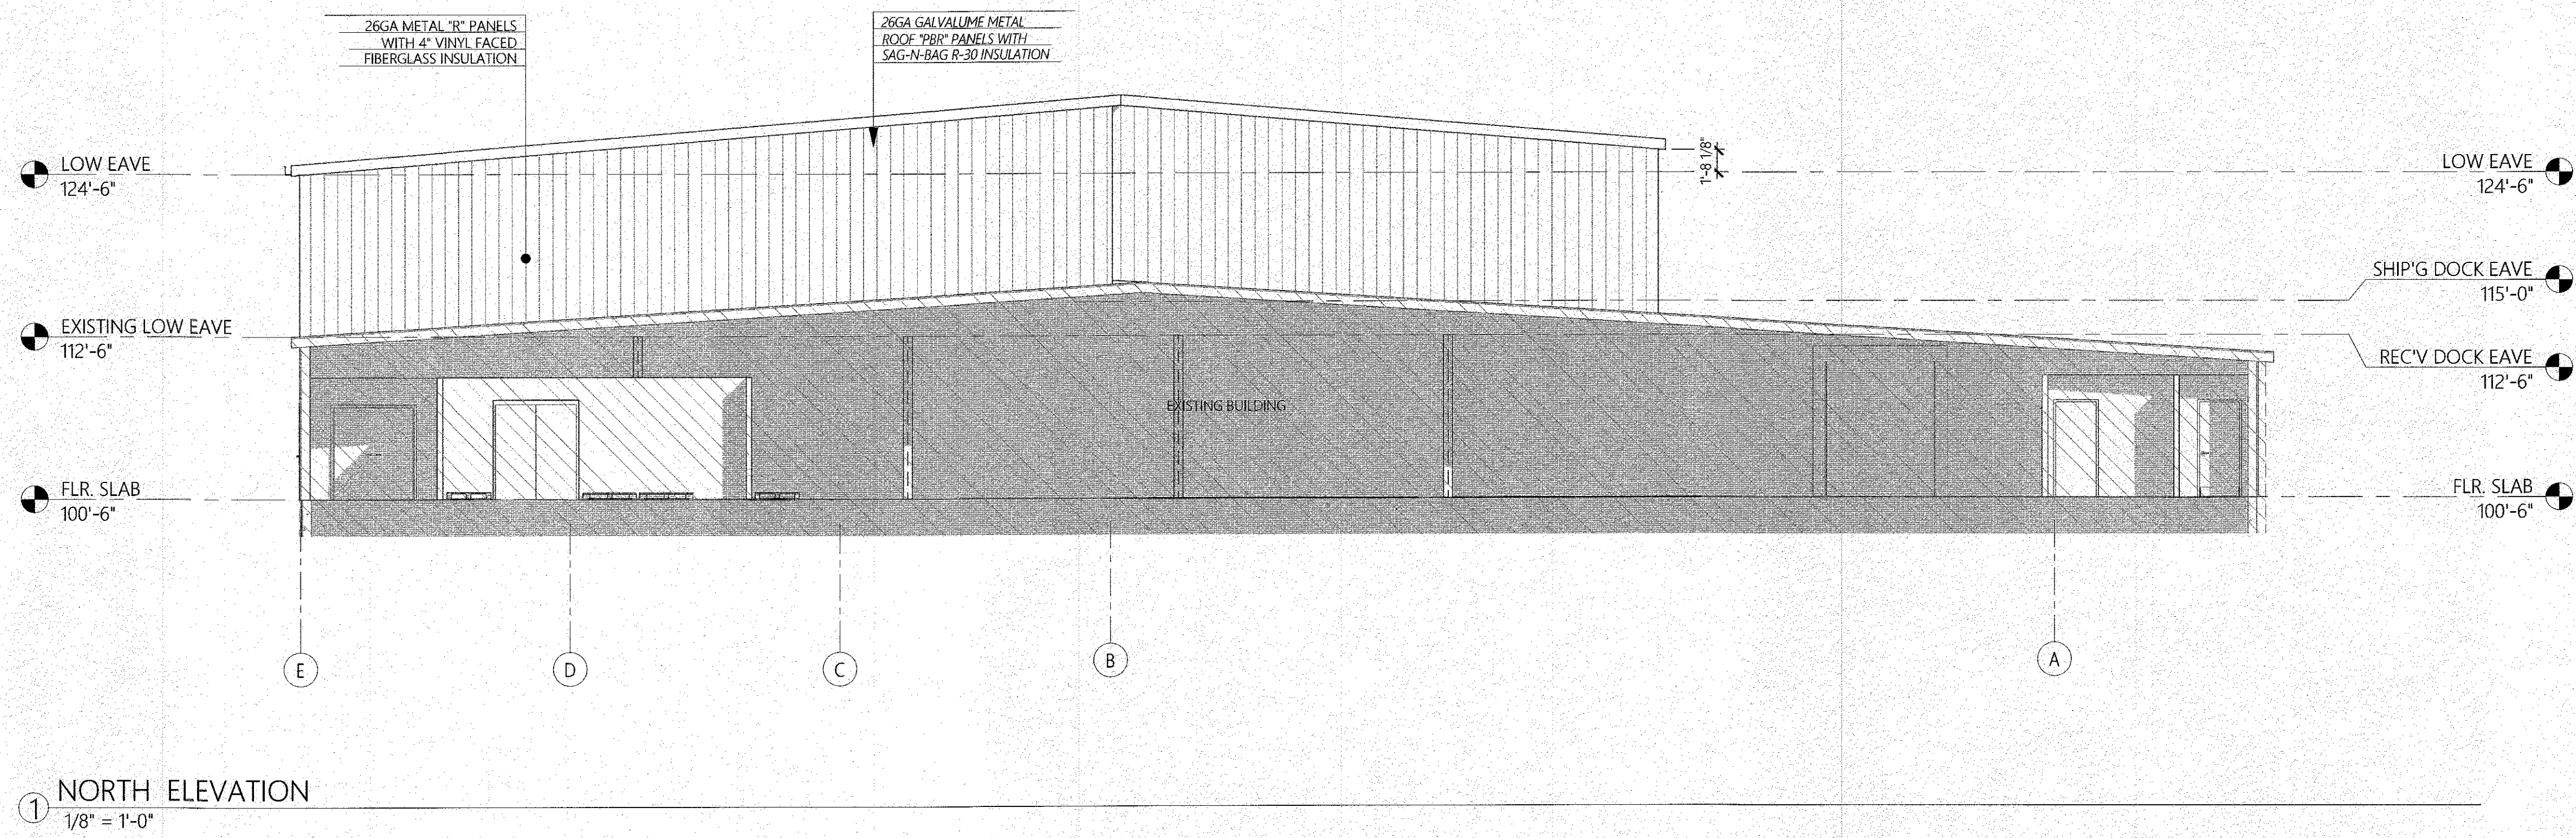

① NORTH ELEVATION  
1/8" = 1'-0"

STAMP

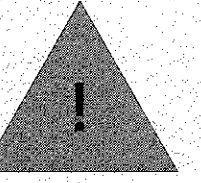

NOT FOR CONSTRUCTION

CAPE BUILDING SYSTEMS INC.

5009 788-4915  
15 INDUSTRIAL DRIVE  
NATTAPOSETT, MA  
02759  
5009 788-6067

REVISION

DATE

NO.

SHARROCK'S BAKERY  
3 KENDRICK ROAD  
WAREHAM, MA, 02571

ELEVATIONS

SITE PLAN REVIEW

A-1.3