

N/F  
 ROSLYN SIEGEL  
 DB. 2429 PG. 237

N/F  
 ALBERT J. CARRIER  
 LCC 85573


Map 1 Lot 744  
 4,013 sq. ft.  
 0.09 acres

Existing 2 Story  
 Wood Fr.  
 #78

Shared Brick Driveway

Wood Porch

### WEST BOULEVARD

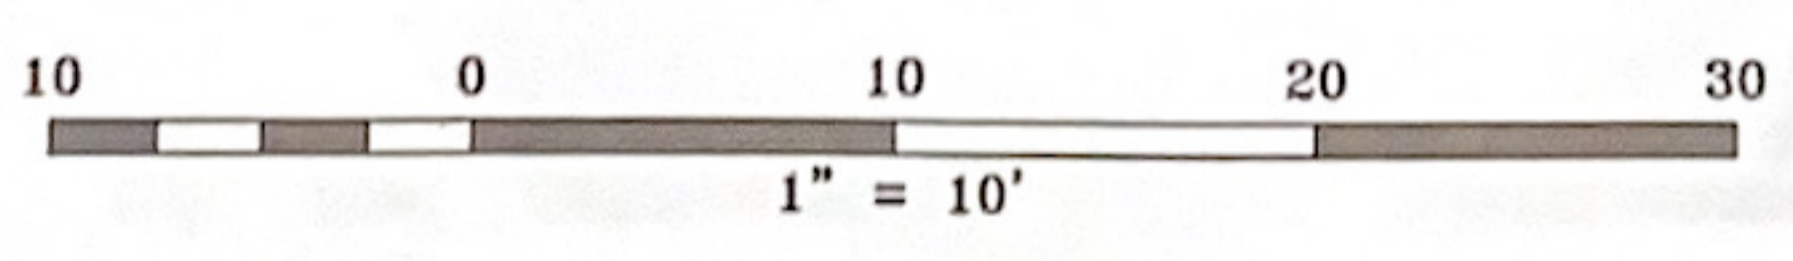

**PLAN NOTES**

1. THIS PLAN IS BASED ON A PLAN PREPARED BY ALPHA SURVEYING AND ENGINEERING DATED 12/27/2001 ENTITLED "FOUNDATION AS-BUILT PLAN IN ONSET, MA" PREPARED FOR KYLE CONLON.
2. THE PURPOSE OF THIS PLAN IS TO DEPICT THE LOCATION OF A PROPOSED BULKHEAD TO BE CONSTRUCTED ON THE BACK OF THE "REAR" DWELLING SHOWN HEREON.

**PLAN REFERENCE**


1. "PLAN OF LAND ONSET BAY GROVE ASSOCIATION WAREHAM, MASS" BY J.E. STARBUCK DATED 1879 AND RECORDED IN PLAN BOOK 1, PAGE 58.

*James E. Peterson*  
 REGISTERED PROFESSIONAL LAND SURVEYOR  
 FOR ALPHA SURVEY GROUP, LLC

4/02/2021  
 DATE

<b>PREPARED BY</b> ALPHA SURVEY GROUP, LLC 695 WAREHAM STREET MIDDLEBOROUGH, MA 02346 T: (508) 295-5505 F: (508) 295-5535		<b>PREPARED FOR</b> JAZ CONLON 78 WEST BLVD ONSET, MA		<b>PLOT PLAN SHOWING</b> <b>PROPOSED BULKHEAD</b> <b>78 WEST BOULEVARD</b> <b>ONSET, MA 02538</b>		JOB. NO. 21115
DATE 4/2/2021	SCALE 1"=10"	DRAWN AMB	FIELD JH/TP	CHECKED JEP	OPTION A	DWG. NO. 21115





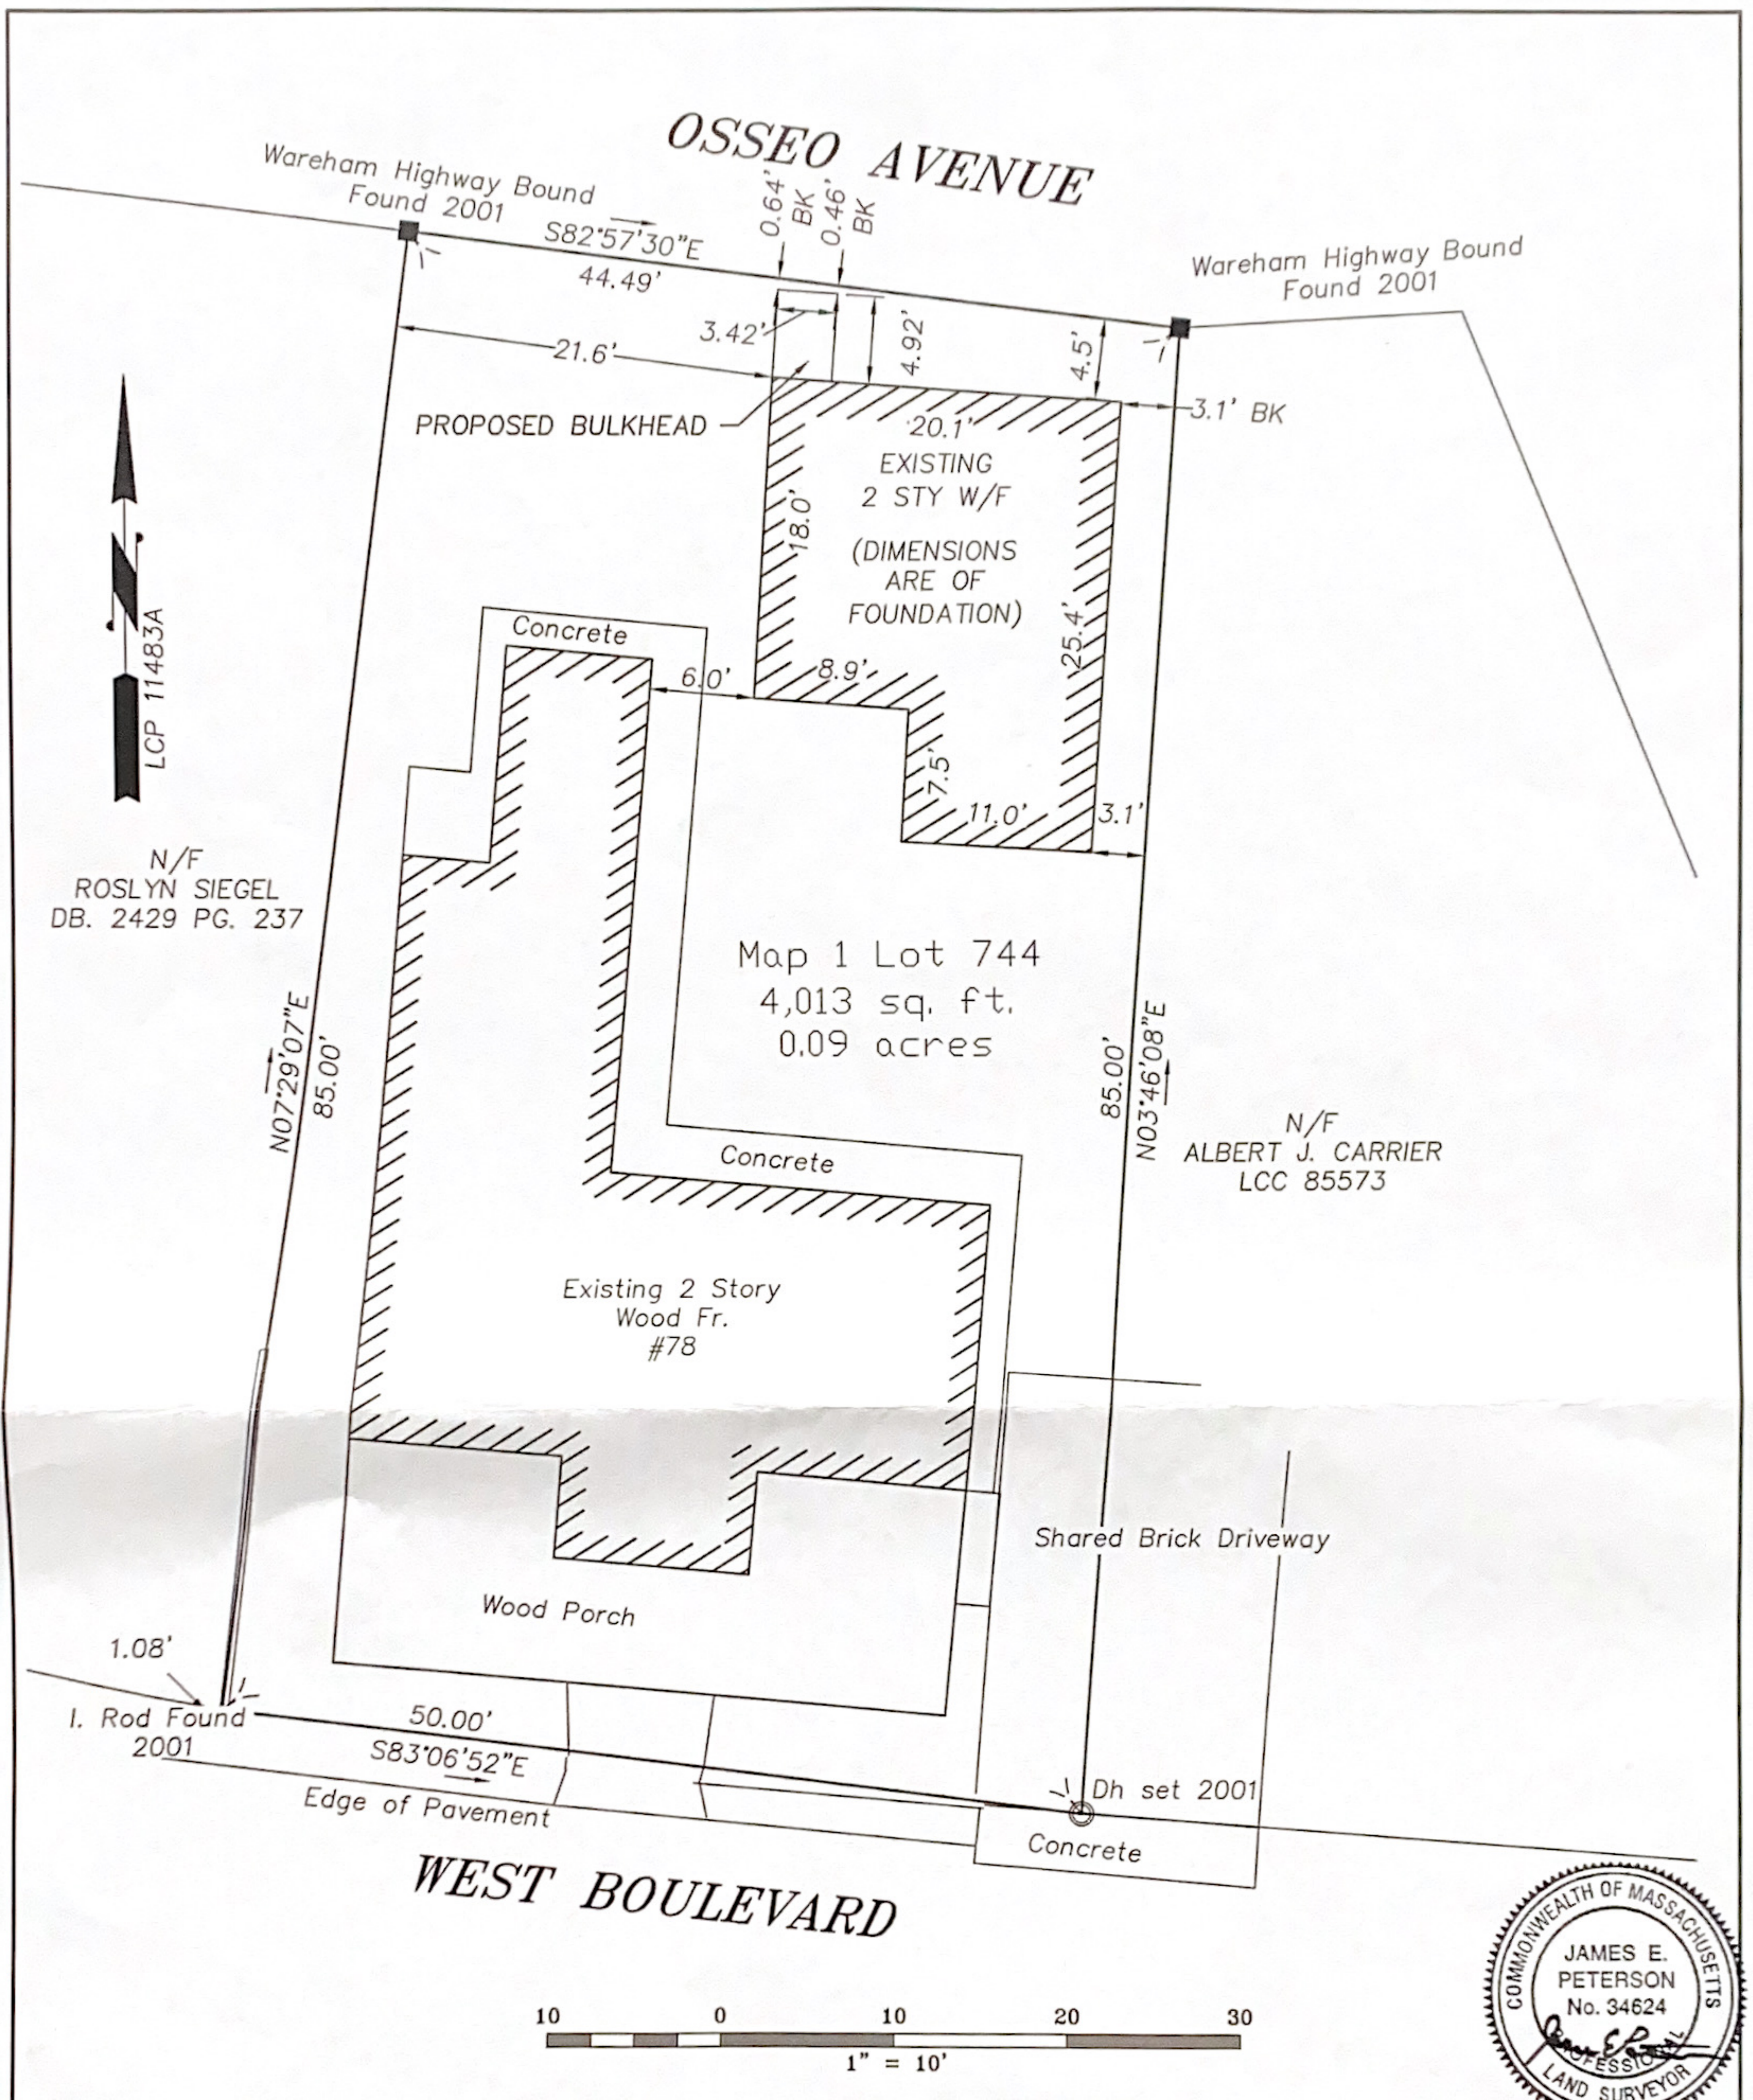

N/F  
ROSLYN SIEGEL  
DB. 2429 PG. 237

N/F  
ALBERT J. CARRIER  
LCC 85573

Map 1 Lot 744  
4,013 sq. ft.  
0.09 acres

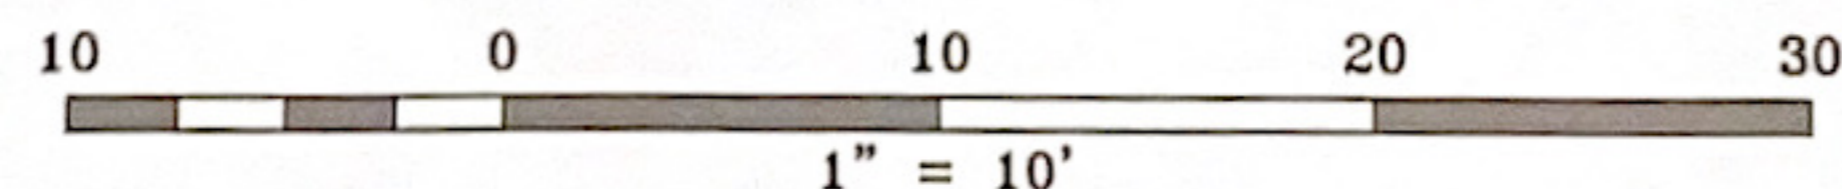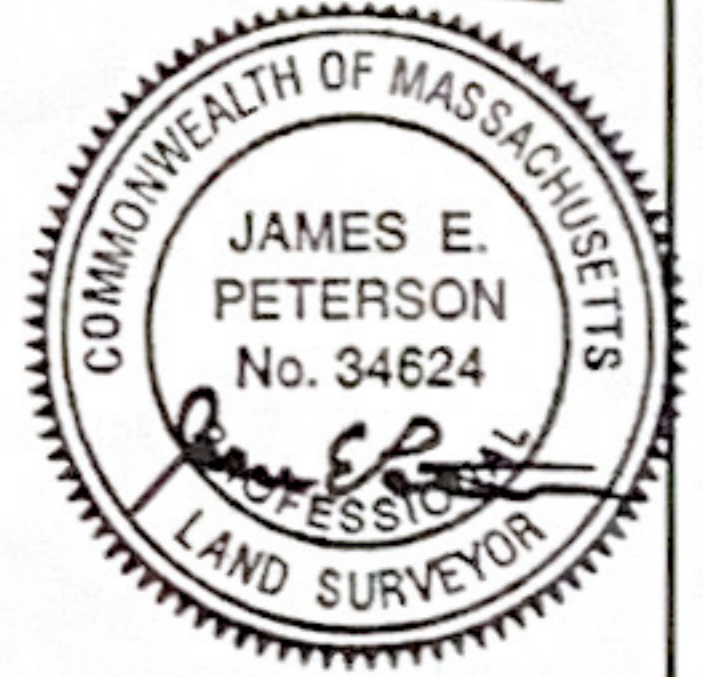

PLAN NOTES

1. THIS PLAN IS BASED ON A PLAN PREPARED BY ALPHA SURVEYING AND ENGINEERING DATED 12/27/2001 ENTITLED "FOUNDATION AS-BUILT PLAN IN ONSET, MA" PREPARED FOR KYLE CONLON.
2. THE PURPOSE OF THIS PLAN IS TO DEPICT THE LOCATION OF A PROPOSED BULKHEAD TO BE CONSTRUCTED ON THE BACK OF THE "REAR" DWELLING SHOWN HEREON.

PLAN REFERENCE

1. "PLAN OF LAND ONSET BAY GROVE ASSOCIATION WAREHAM, MASS" BY J.E. STARBUCK DATED 1879 AND RECORDED IN PLAN BOOK 1, PAGE 58.


*James E. Peterson*  
REGISTERED PROFESSIONAL LAND SURVEYOR  
FOR ALPHA SURVEY GROUP, LLC

4/02/2021  
DATE

<b>PREPARED BY</b> ALPHA SURVEY GROUP, LLC 695 WAREHAM STREET MIDDLEBOROUGH, MA 02346 T: (508) 295-5505 F: (508) 295-5535		<b>PREPARED FOR</b> JAZ CONLON 78 WEST BLVD ONSET, MA		<b>PLOT PLAN SHOWING</b> <b>PROPOSED BULKHEAD</b> <b>78 WEST BOULEVARD</b> <b>ONSET, MA 02538</b>		JOB. NO. 21115
DATE 4/2/2021	SCALE 1"=10"	DRAWN AMB	FIELD JH/TP	CHECKED JEP	OPTION B	DWG. NO. 21115



⊕ each sq. approx 5"

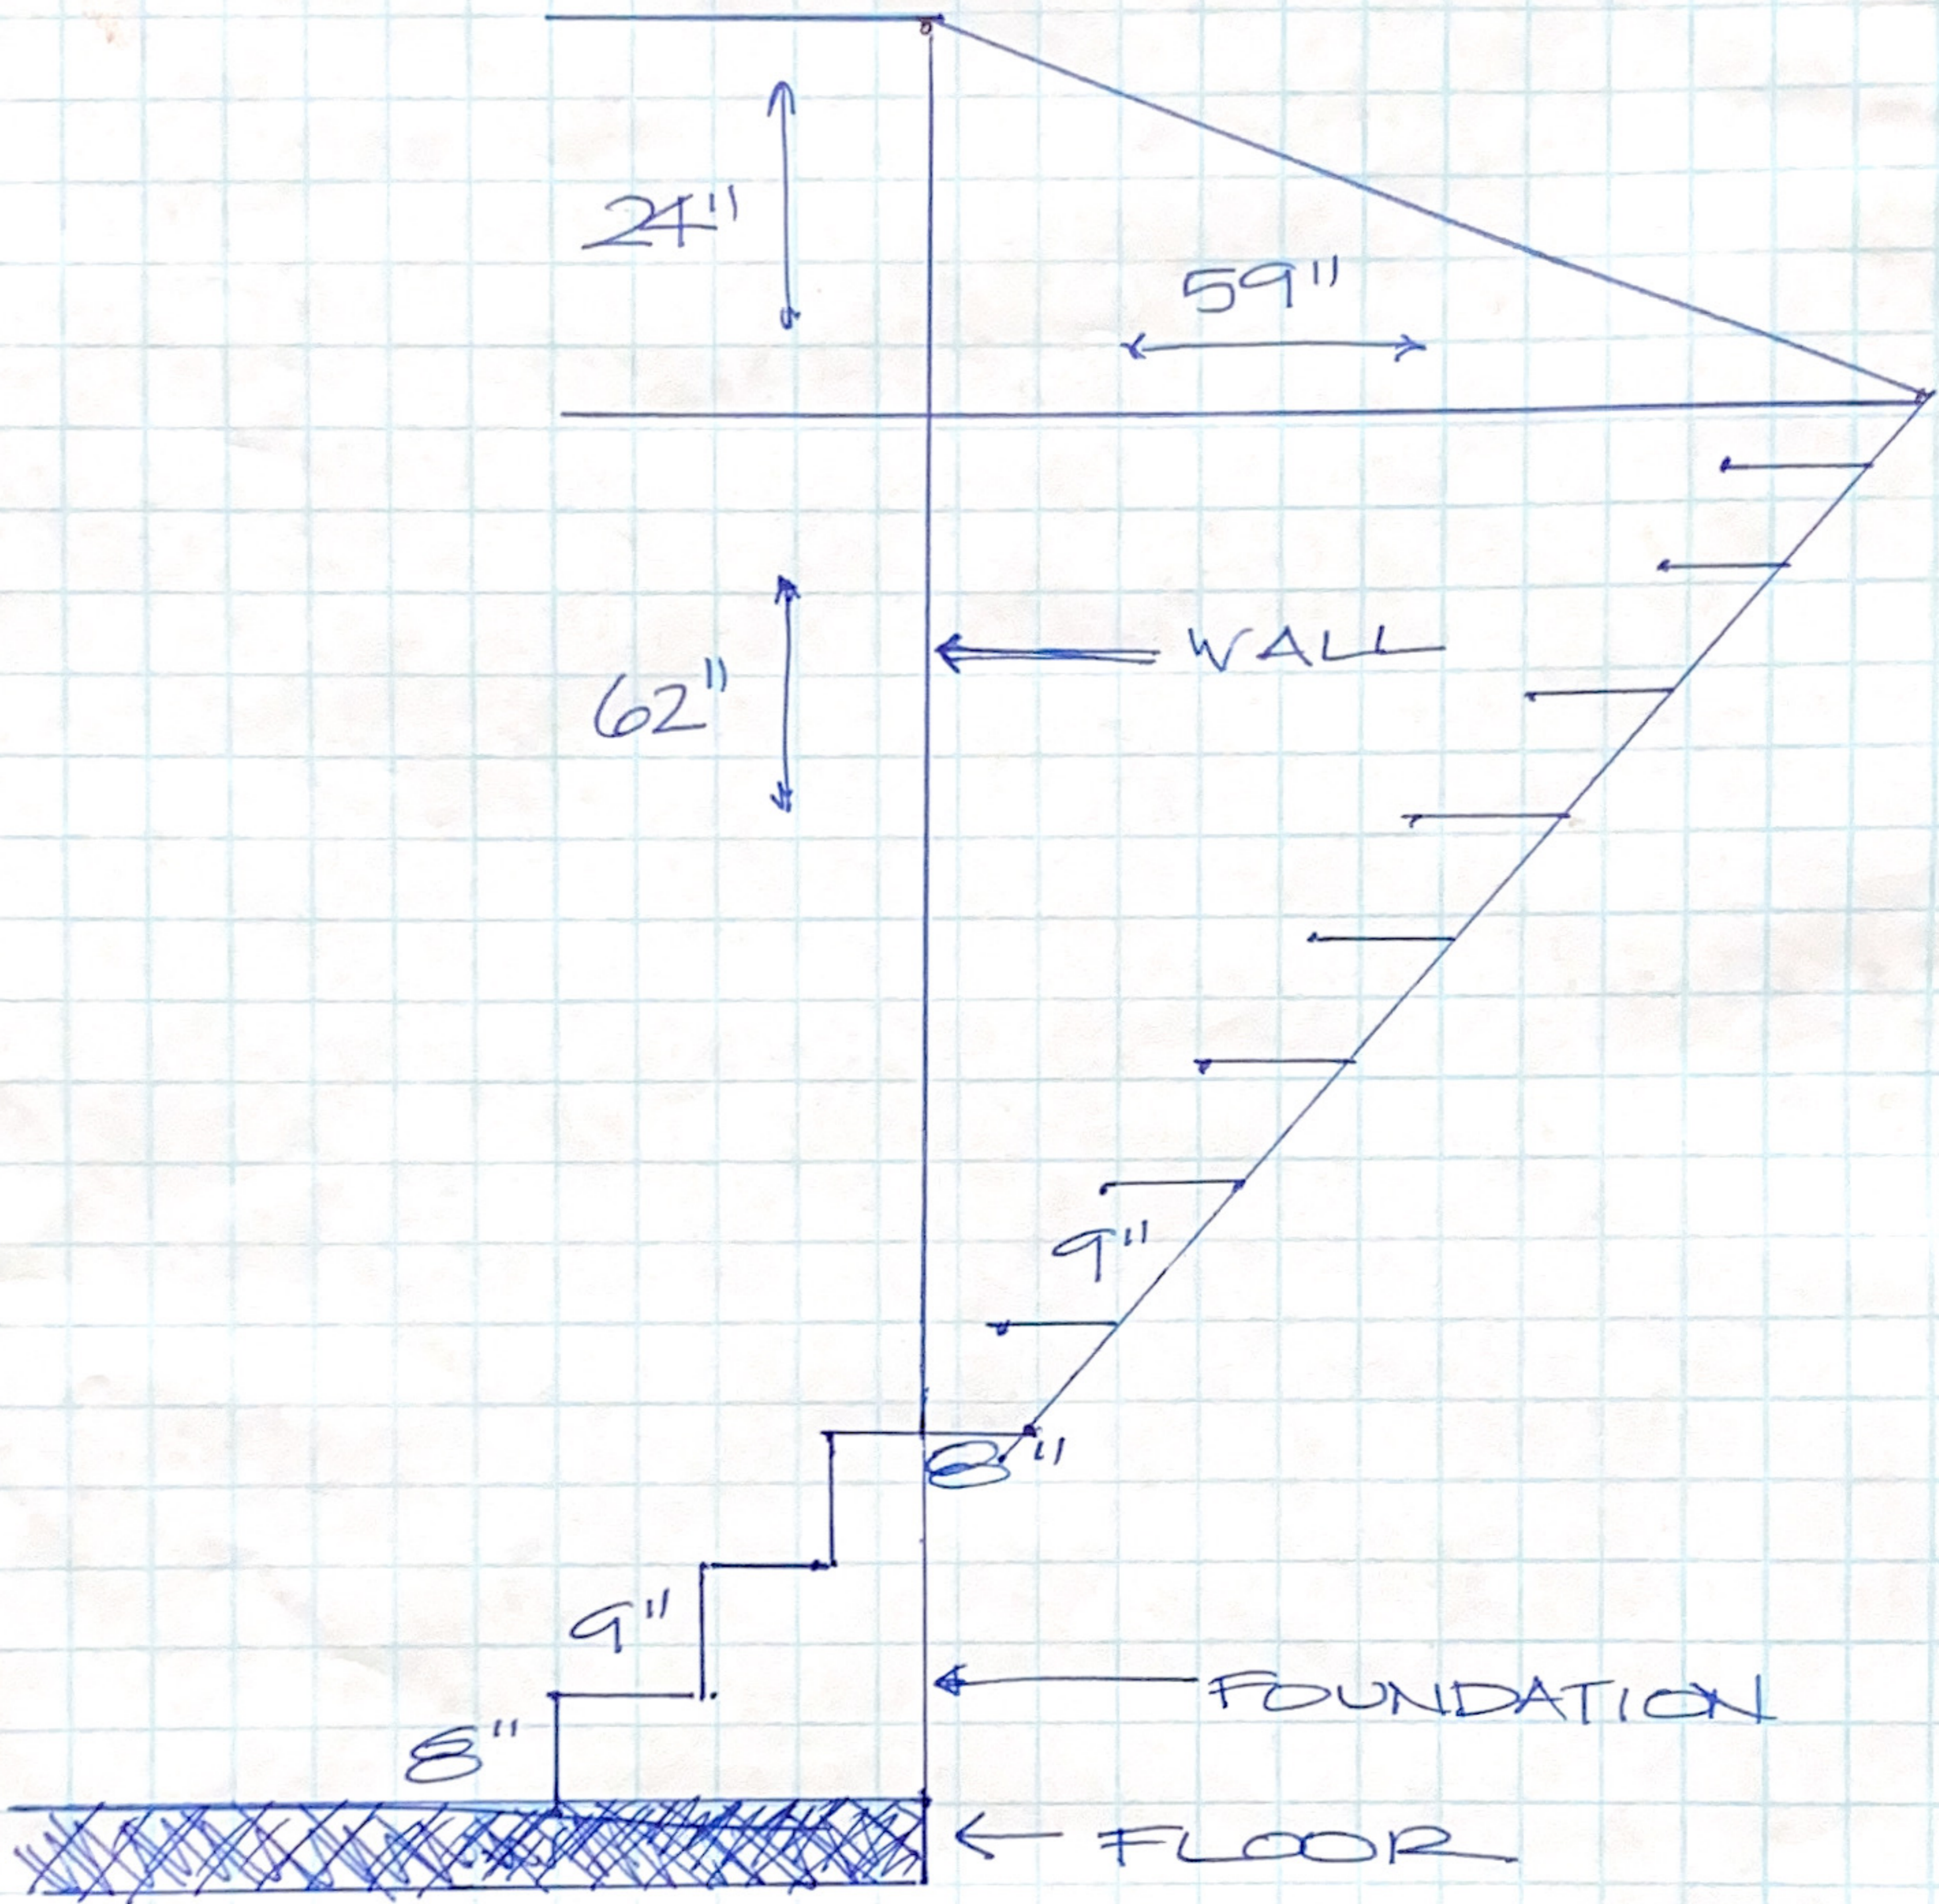

78 West Blvd  
Ouset MA

PROPOSED BULKHEAD (ALIGNED WITH WINDOW VIF)

59" x 24" x 45"