




BLACKMORE POND

EDGE OF POND

BEACH AREA

MAP 76 LOT 1014

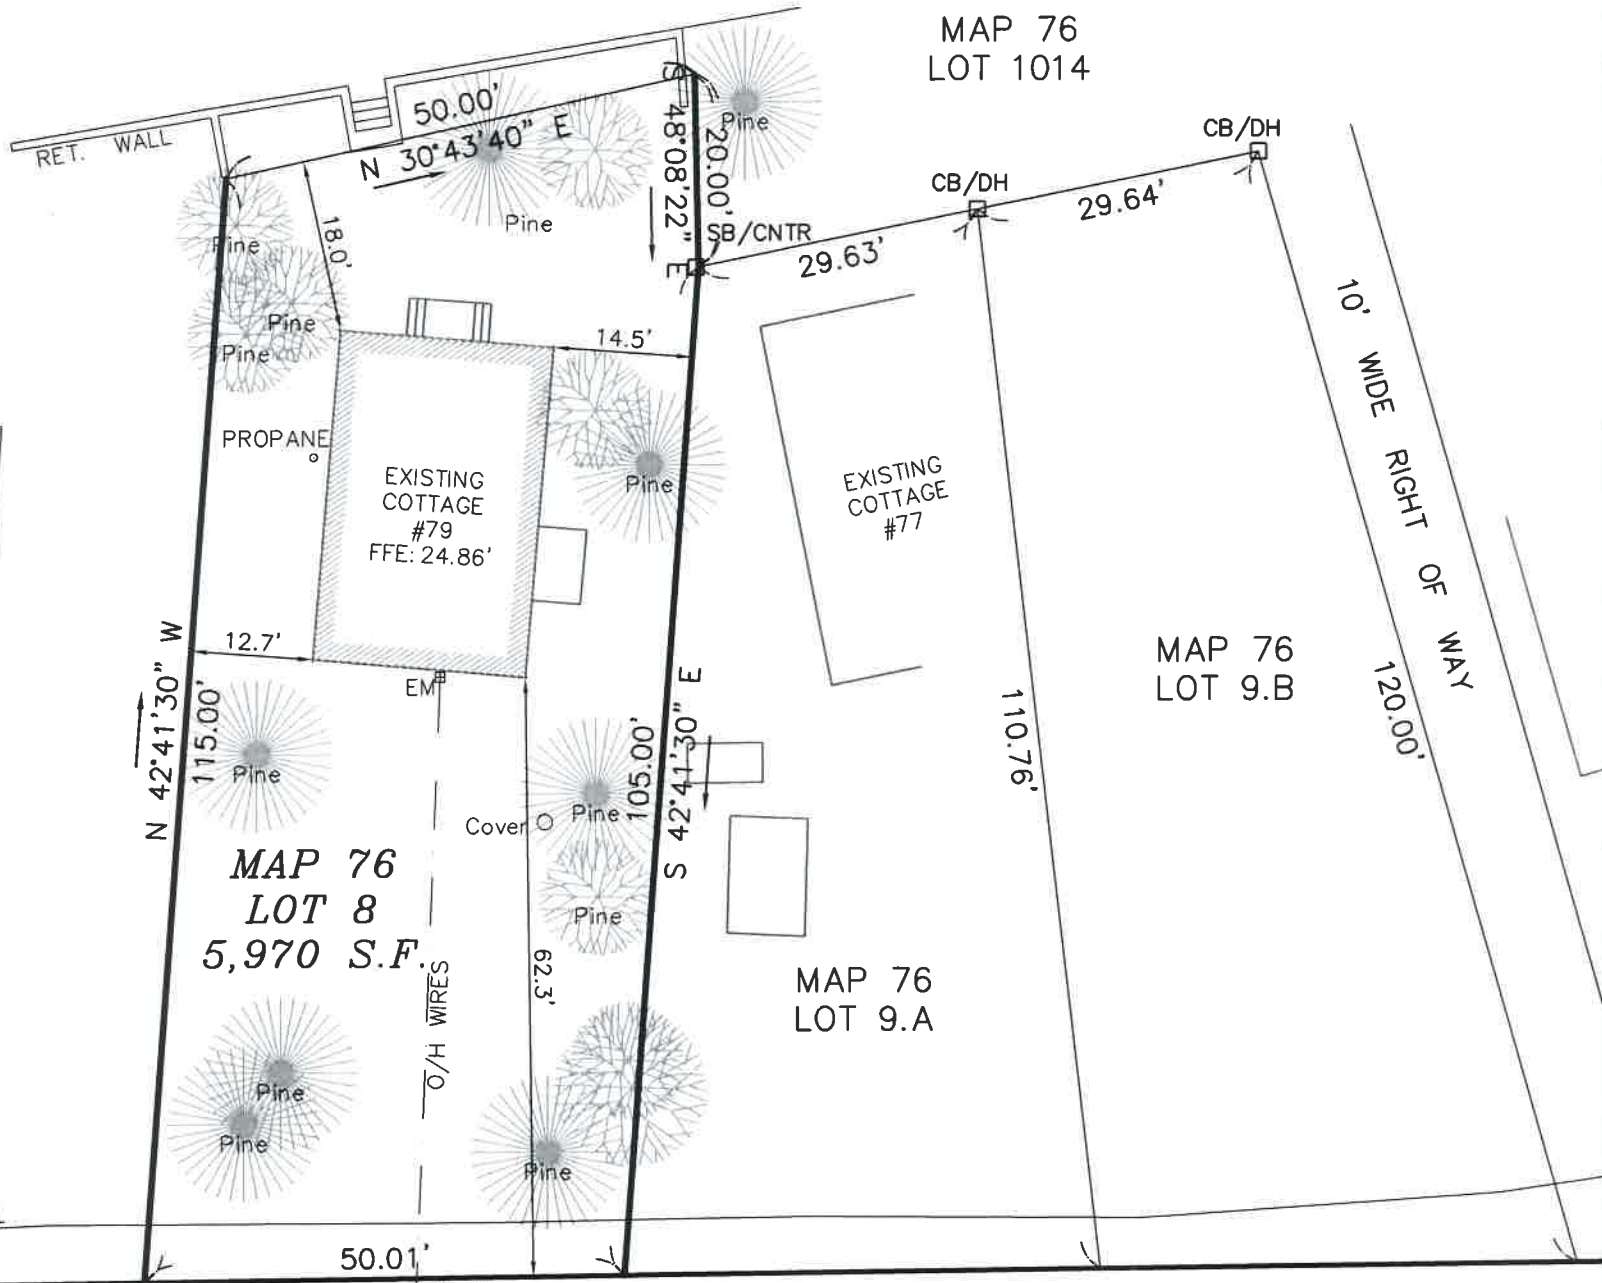

BLACKMORE POND (PRIVATE - 20' WIDE) CIRCLE

O/H WIRES

HYD UP

EDGE OF GRAVEL

EDGE OF GRAVEL

ZONED : R60

THIS PLAN IS BASED ON AN INSTRUMENT SURVEY PERFORMED BY ZENITH LAND SURVEYORS, LLC ON 8/27/2021.

Jonathan J. Pomb 9-2-21
PROFESSIONAL LAND SURVEYOR DATE



Jonathan J. Pomb 9-2-21

PLAN FOR PERMIT

79 BLACKMORE POND CIRCLE
IN
WAREHAM, MA.

SCALE: 1" = 20'

DATE: SEPT. 02, 2021



ZENITH LAND SURVEYORS, LLC
1162 ROCKDALE AVENUE
NEW BEDFORD, MA 02740
(508) 995-0100