



REPRINT TO 1"=20' SCALE
AND 24"x36" PAPER
8/10/21


DATE: 2/8/2021
DRAWN/
CHECK: JCS
SCALE: 1"=20'
SHEET NO. LP

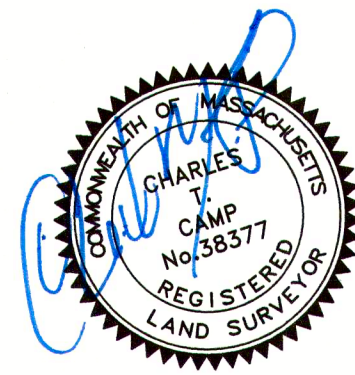

CRANBERRY HIGHWAY - ROUTE 6

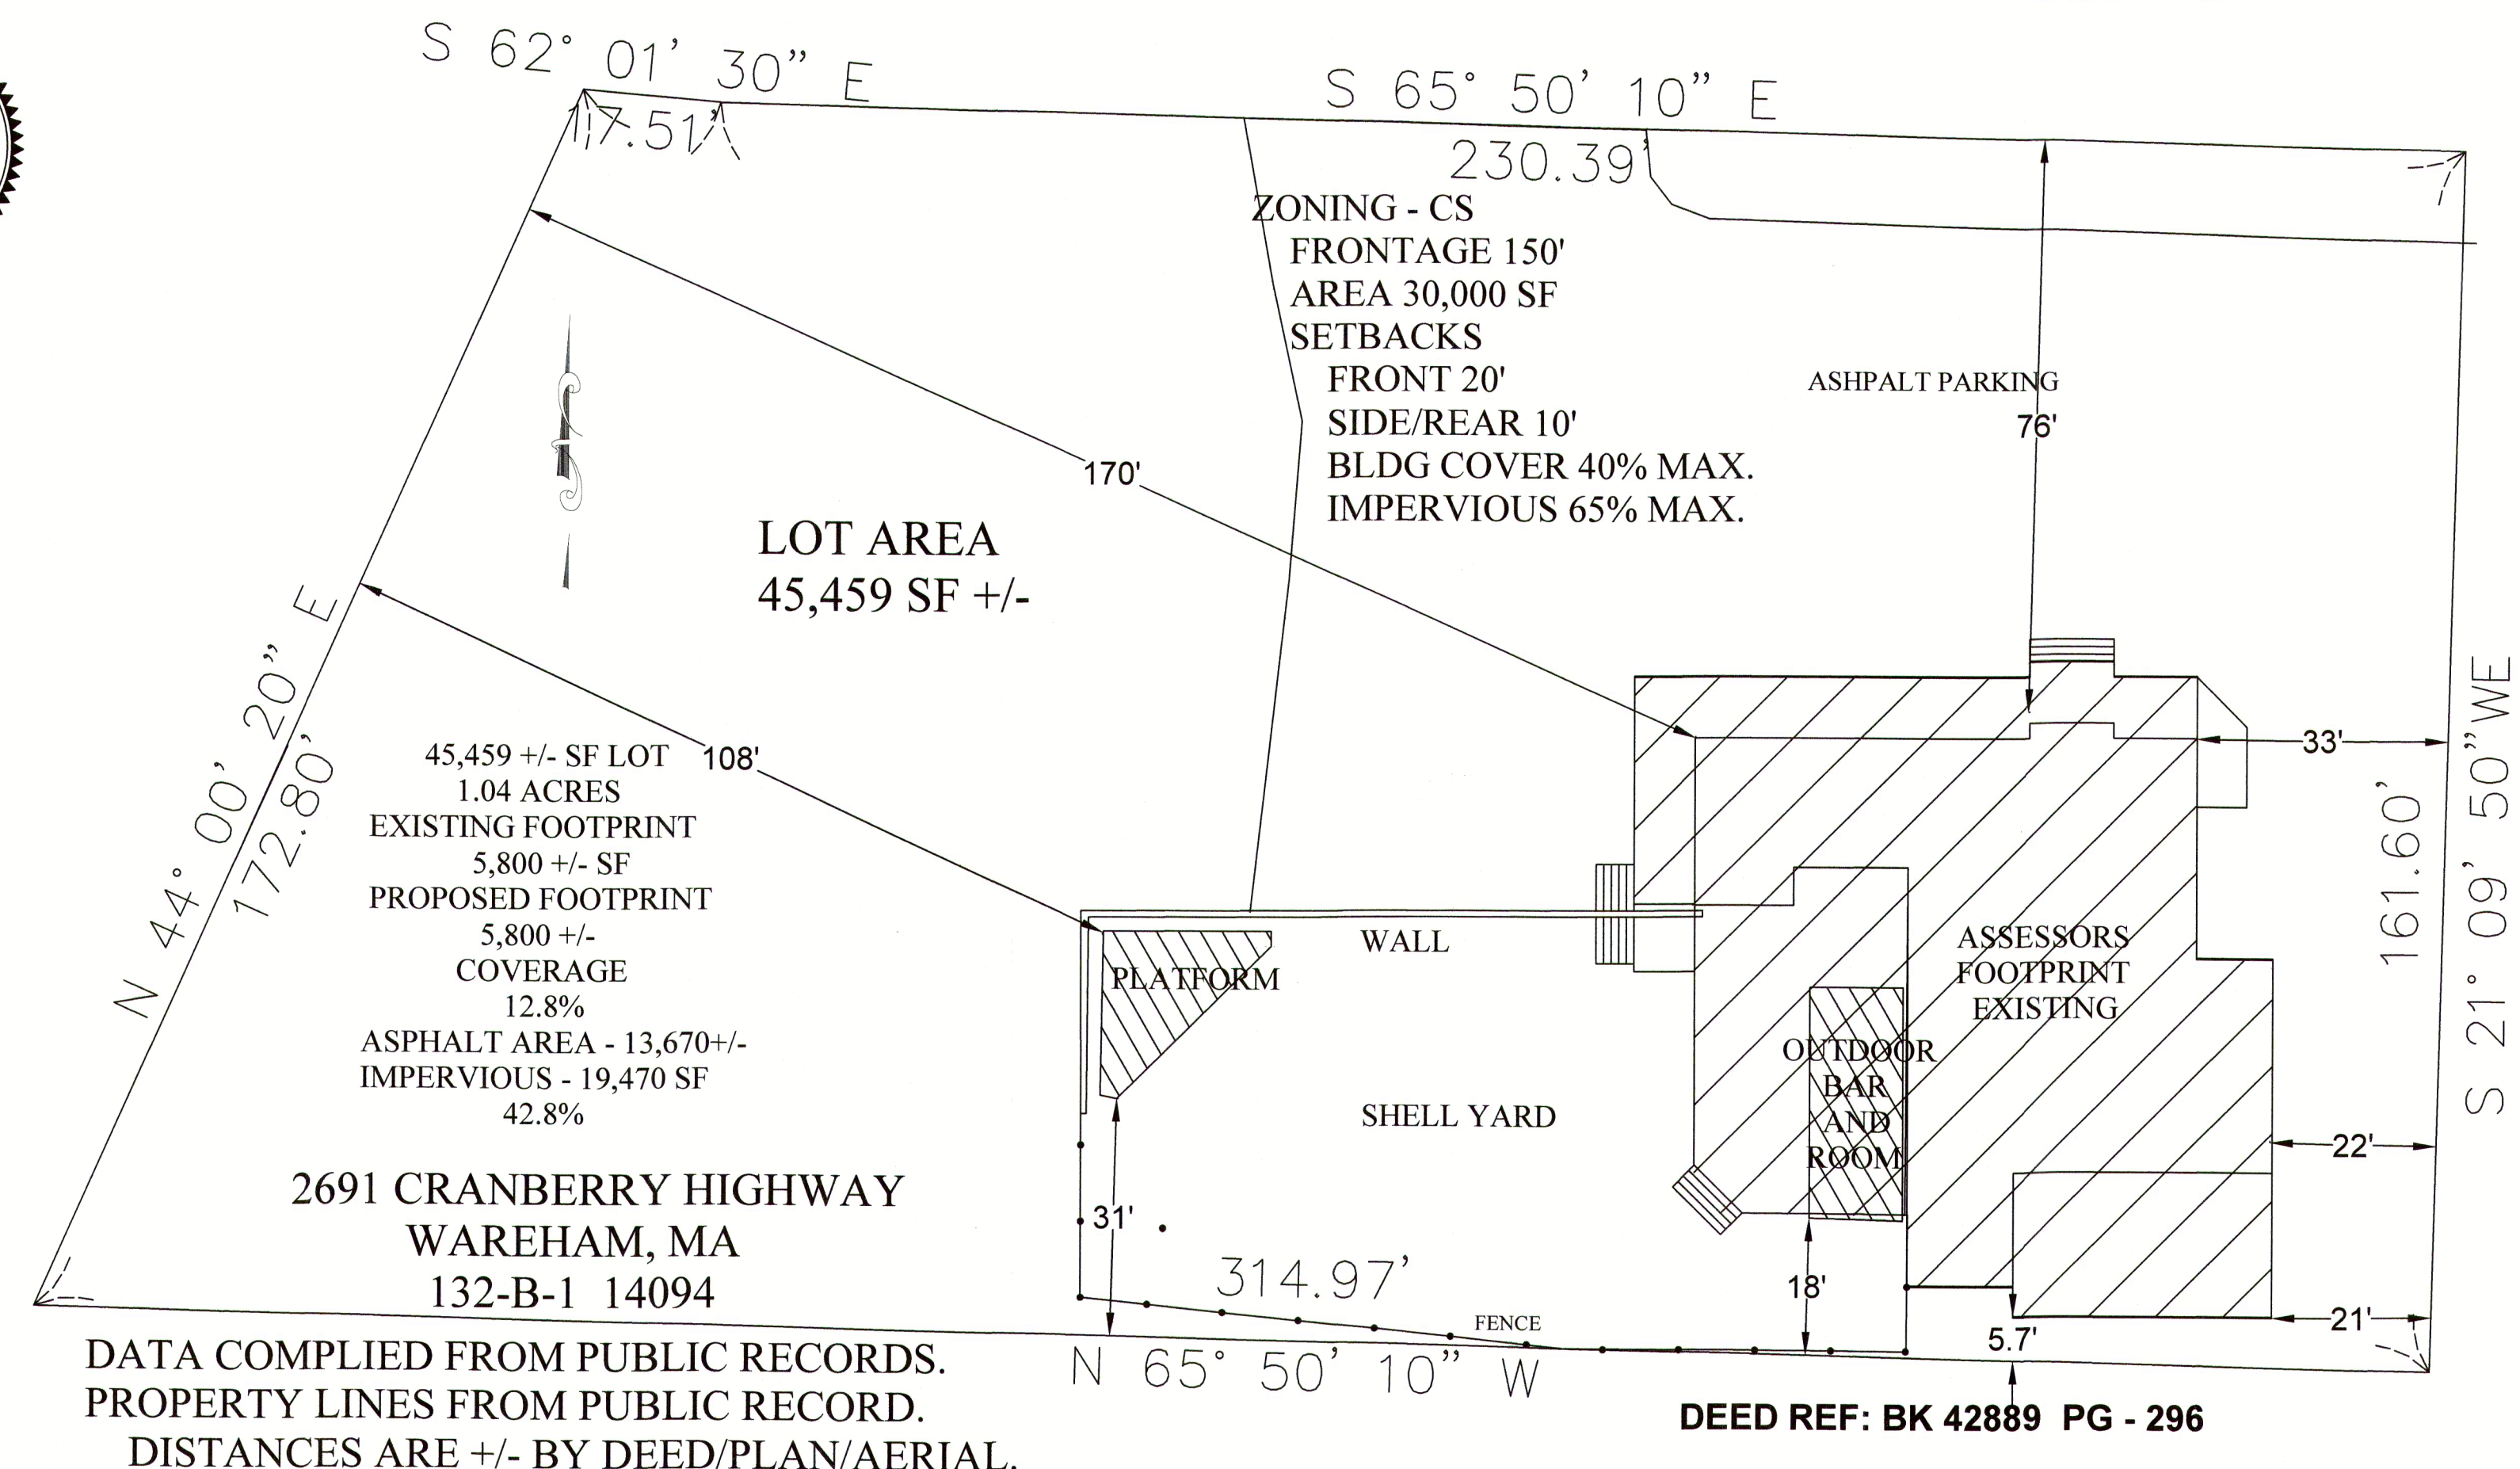

DATA COMPLIED FROM PUBLIC RECORDS.
PROPERTY LINES FROM PUBLIC RECORD.
DISTANCES ARE +/- BY DEED/PLAN/AERIAL.

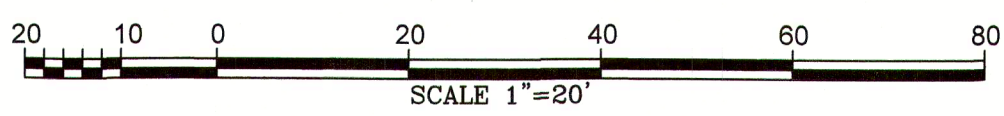

PREPARED FOR:
SHENANGANS
2691 CRANBERRY HIGHWAY
WAREHAM, MASSACHUSETTS

JOHN SPINK, P.E.
59 CLAY STREET
MIDDLEBORO, MASSACHUSETTS
02346-1052
jspink1@gmail.com
774-766-0544

PROJECT:
MODIFICATIONS
SHENANGANS
2691 CRANBERRY HIGHWAY
WAREHAM, MASSACHUSETTS

PLAN SET:
LOCATION PLAN