
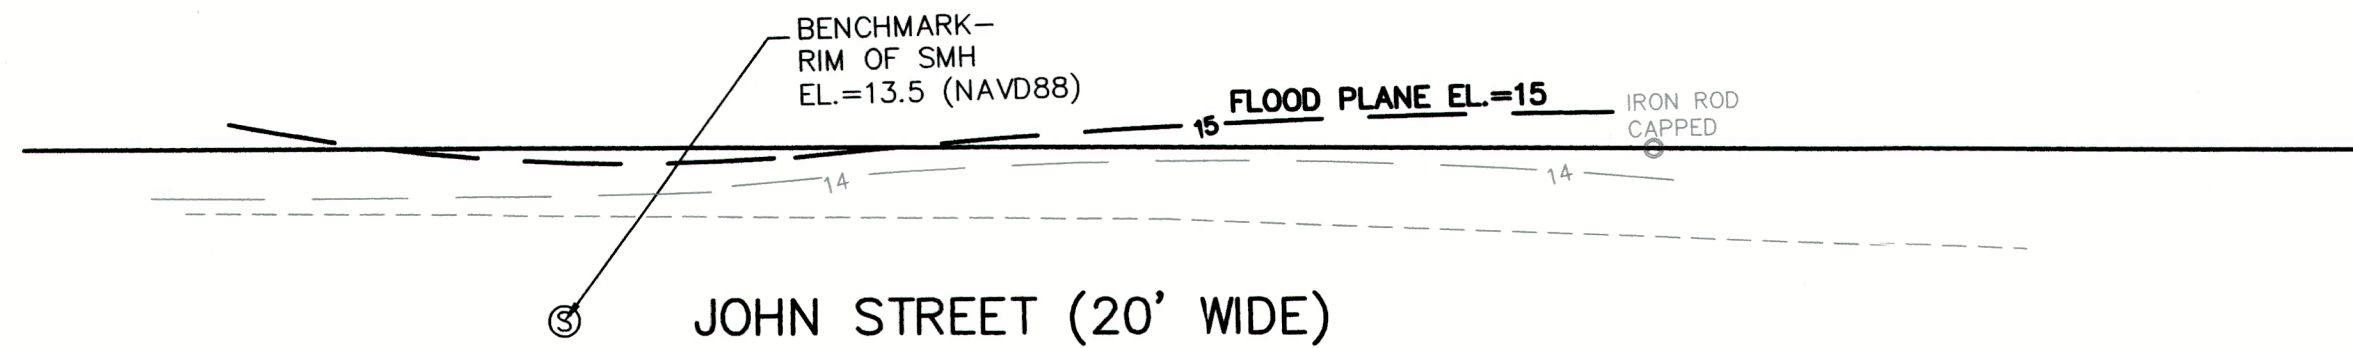


LOCUS - NOT TO SCALE

LEGEND

EXISTING CONTOURS ——— 90 ———

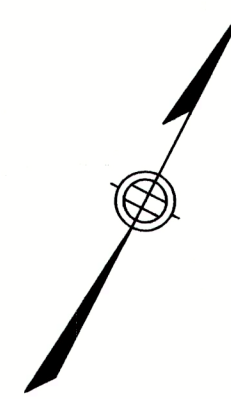


JOHN STREET (20' WIDE)

I certify that the data shown on this Plot Plan is correct.



NOTES:

- 1) Owner: Dale Mitchell  
Deed Book 36552, Page 22.
- 2) Benchmark - Rim of SMH  
Elev. = 13.5 (NAVD88)
- 3) Zoning: Residential R-30
- 4) This property is located in Zone AE with a flood elevation of 15 as shown on a map prepared by the National Flood Insurance Program Map No. 25023C0577J dated July 17, 2012.

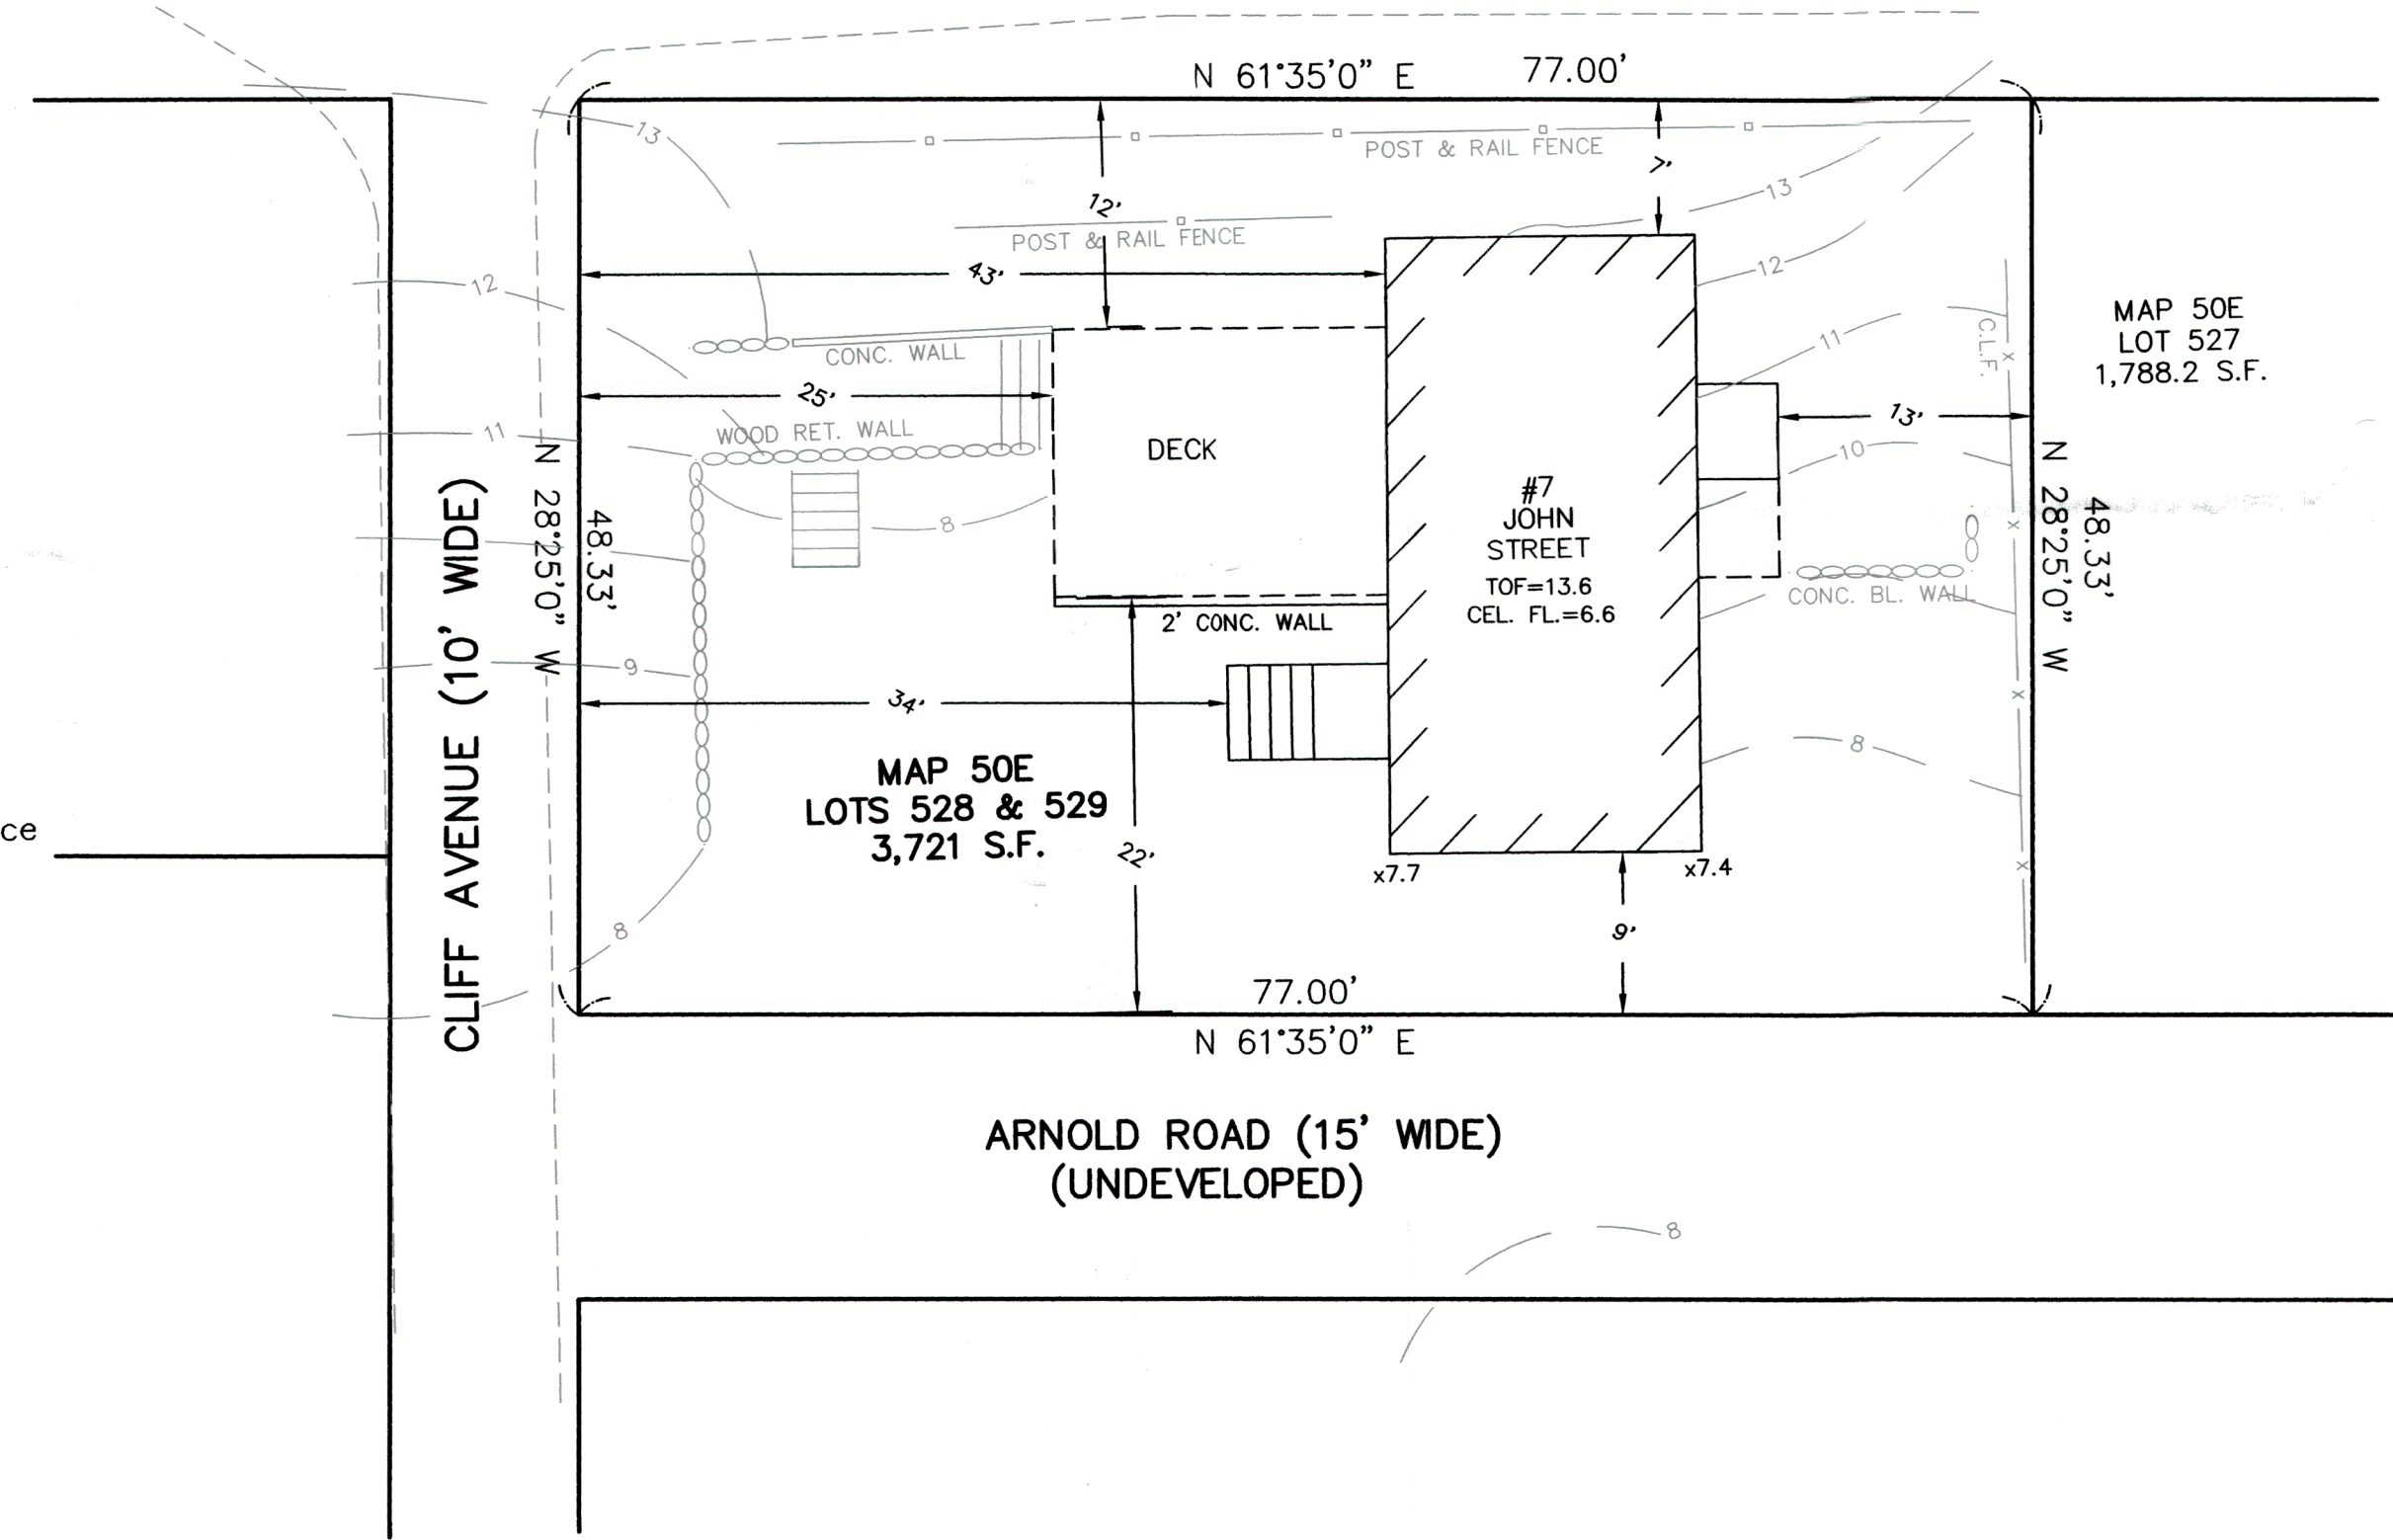

PLAN  
SCALE: 1"=10'

EXISTING CONDITIONS PLAN  
7 JOHN STREET  
WAREHAM, MA.  
OWNED BY  
DALE MITCHELL  
PREPARED BY

**ES** EARTH SERVICES CORPORATION  
198 CRANE AVE. SOUTH TAUNTON MA 02780  
DATE: OCTOBER 24, 2013 SCALE: AS SHOWN  
REV: MARCH 20, 2014, MAY 15, 2014