


PRE-DEVELOPMENT WATERSHED PLAN

SCALE: 1"=20'

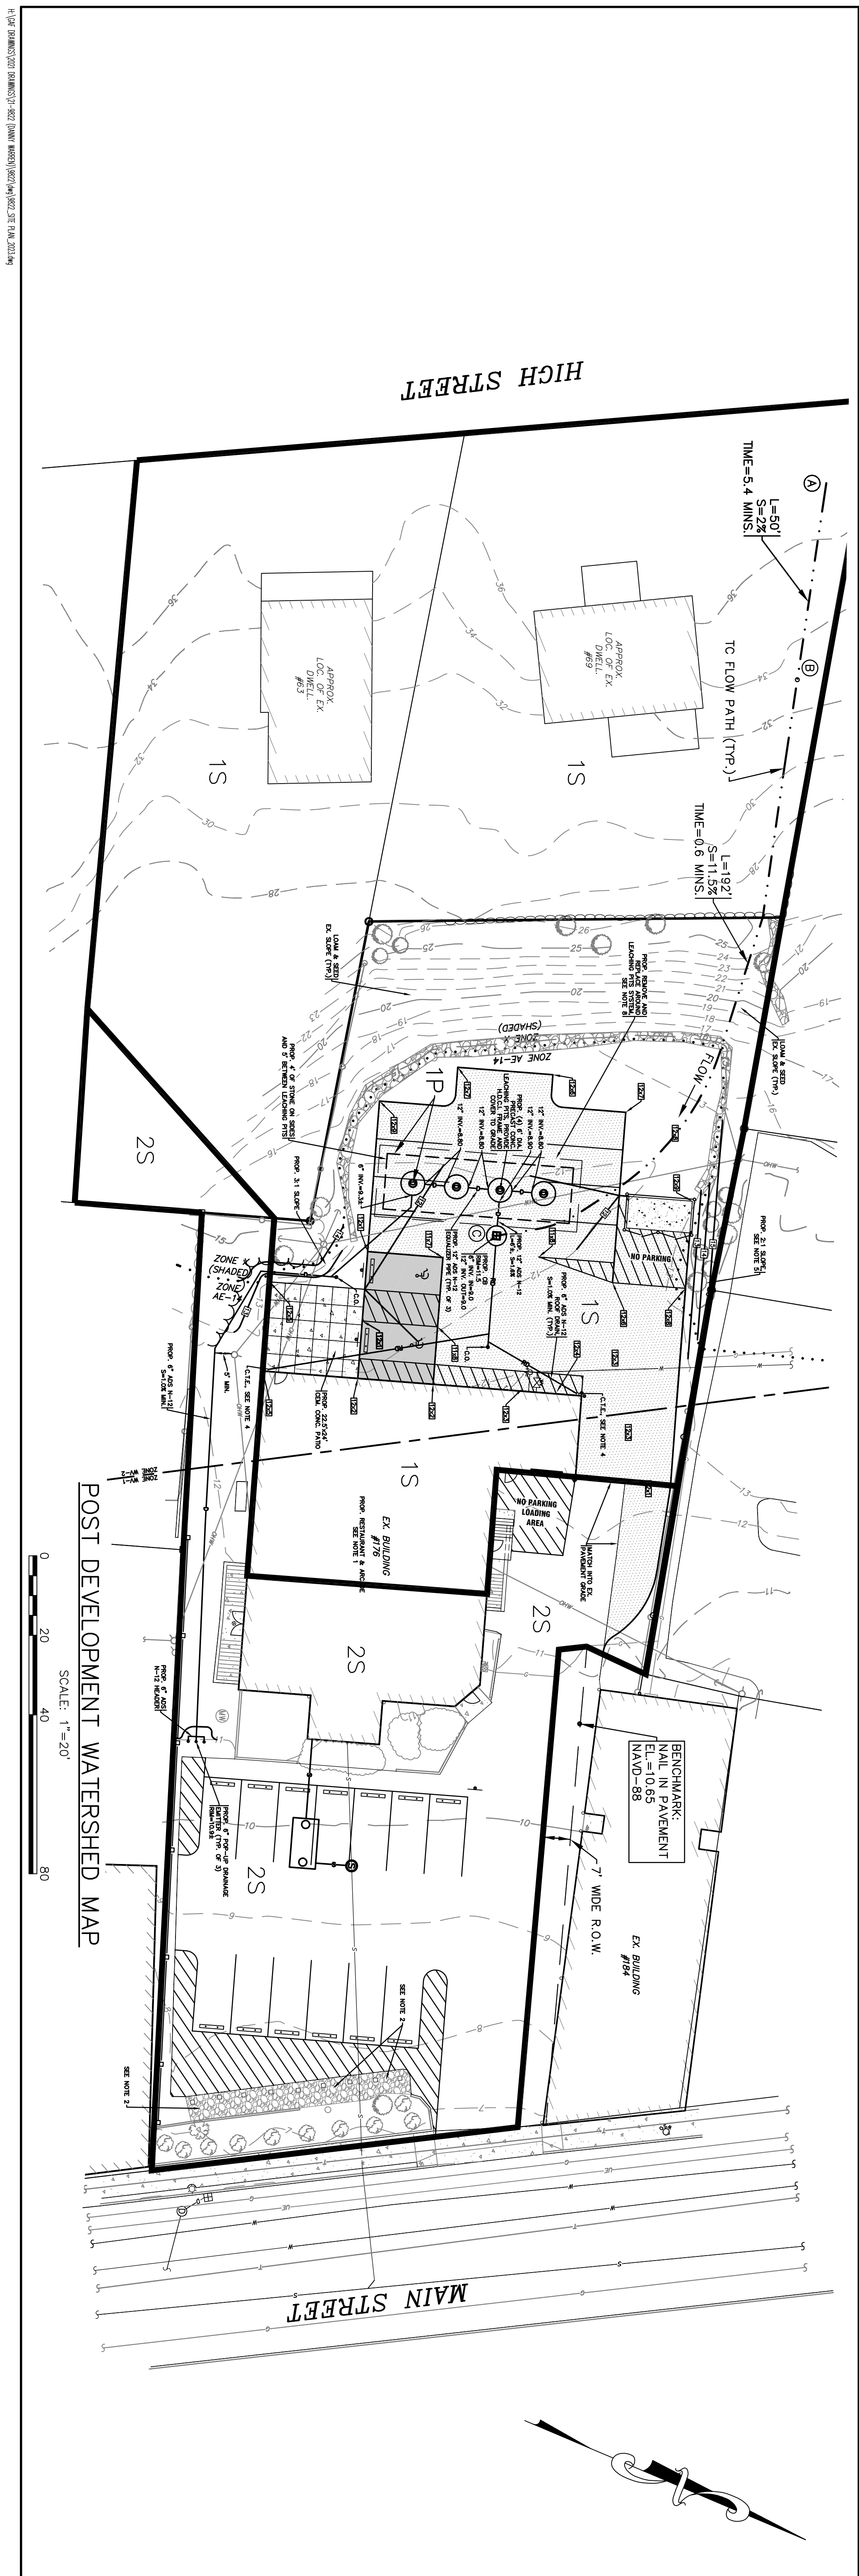

POST-DEVELOPMENT WATERSHED MAP

SCALE: 1"=20'

APPROVED BY:	APPROVED BY:	DATE: JULY 18, 2023		
		DRAWN BY: JMP		
		CHECKED BY: RJR		
		JOB NO.: 21-9822		
		SCALE: 1" = 20'		
REV.	DATE	BY	APP'D	DESCRIPTION

PRE & POST DEVELOPMENT WATERSHED MAPS
 176 MAIN STREET WAREHAM, MA
 PREPARED FOR:
WARREN 176 MAIN ST. QOZB, LLC
 P.O. BOX 1206 CARVER, MA

G.A.F. ENGINEERING, INC.
 PROFESSIONAL ENGINEERS & LAND SURVEYORS
 266 MAIN STREET - WAREHAM, MA 02571
 TEL: (508) 295-6600 FAX: (508) 295-6634
 E-MAIL: info@gafenginc.com

COPYRIGHT © 2023 G.A.F. ENGINEERING, INC. NO PART OF THIS DOCUMENT MAY BE REPRODUCED, STORED, OR TRANSMITTED BY ANY MEANS, ELECTRONIC AND/OR MECHANICAL PHOTOCOPYING, WHATSOEVER, WITHOUT THE EXPRESS WRITTEN CONSENT OF G.A.F. ENGINEERING, INC. WITH THE EXCEPTION OF ANY REGULATORY AUTHORITY WHICH MAY REPRODUCE IT IN CONJUNCTION WITH THE PERFORMANCE OF OFFICIAL BUSINESS UNDER ITS JURISDICTION. ANY MODIFICATIONS MADE TO THIS DOCUMENT WITHOUT THE EXPRESS WRITTEN CONSENT OF G.A.F. ENGINEERING, INC. SHALL RENDER IT UNUSABLE.

JOB NO.: 21-9822
 DWG. 1 OF 1