



**NOTES:**

1. REFER TO ARCHITECTURAL PLANS PREPARED BY OTHERS FOR ALL PROPOSED DWELLING DIMENSIONS, CONSTRUCTION NOTES AND DETAILS.
2. ALL SEWER WORK SHALL BE DONE IN ACCORDANCE WITH THE TOWN OF WAREHAM SEWER COMMISSIONERS RULES AND REGULATIONS.
3. CONTRACTOR SHALL COORDINATE WITH LOCAL UTILITY COMPANY PRIOR TO CONNECTION.
4. REFER TO PAYMENT SAWCUT/TRENCH REPAIR DETAIL ON SHEET 10.
5. CONTRACTOR SHALL CONFIRM EXISTING SEWER ELEVATION PRIOR TO CONSTRUCTION.

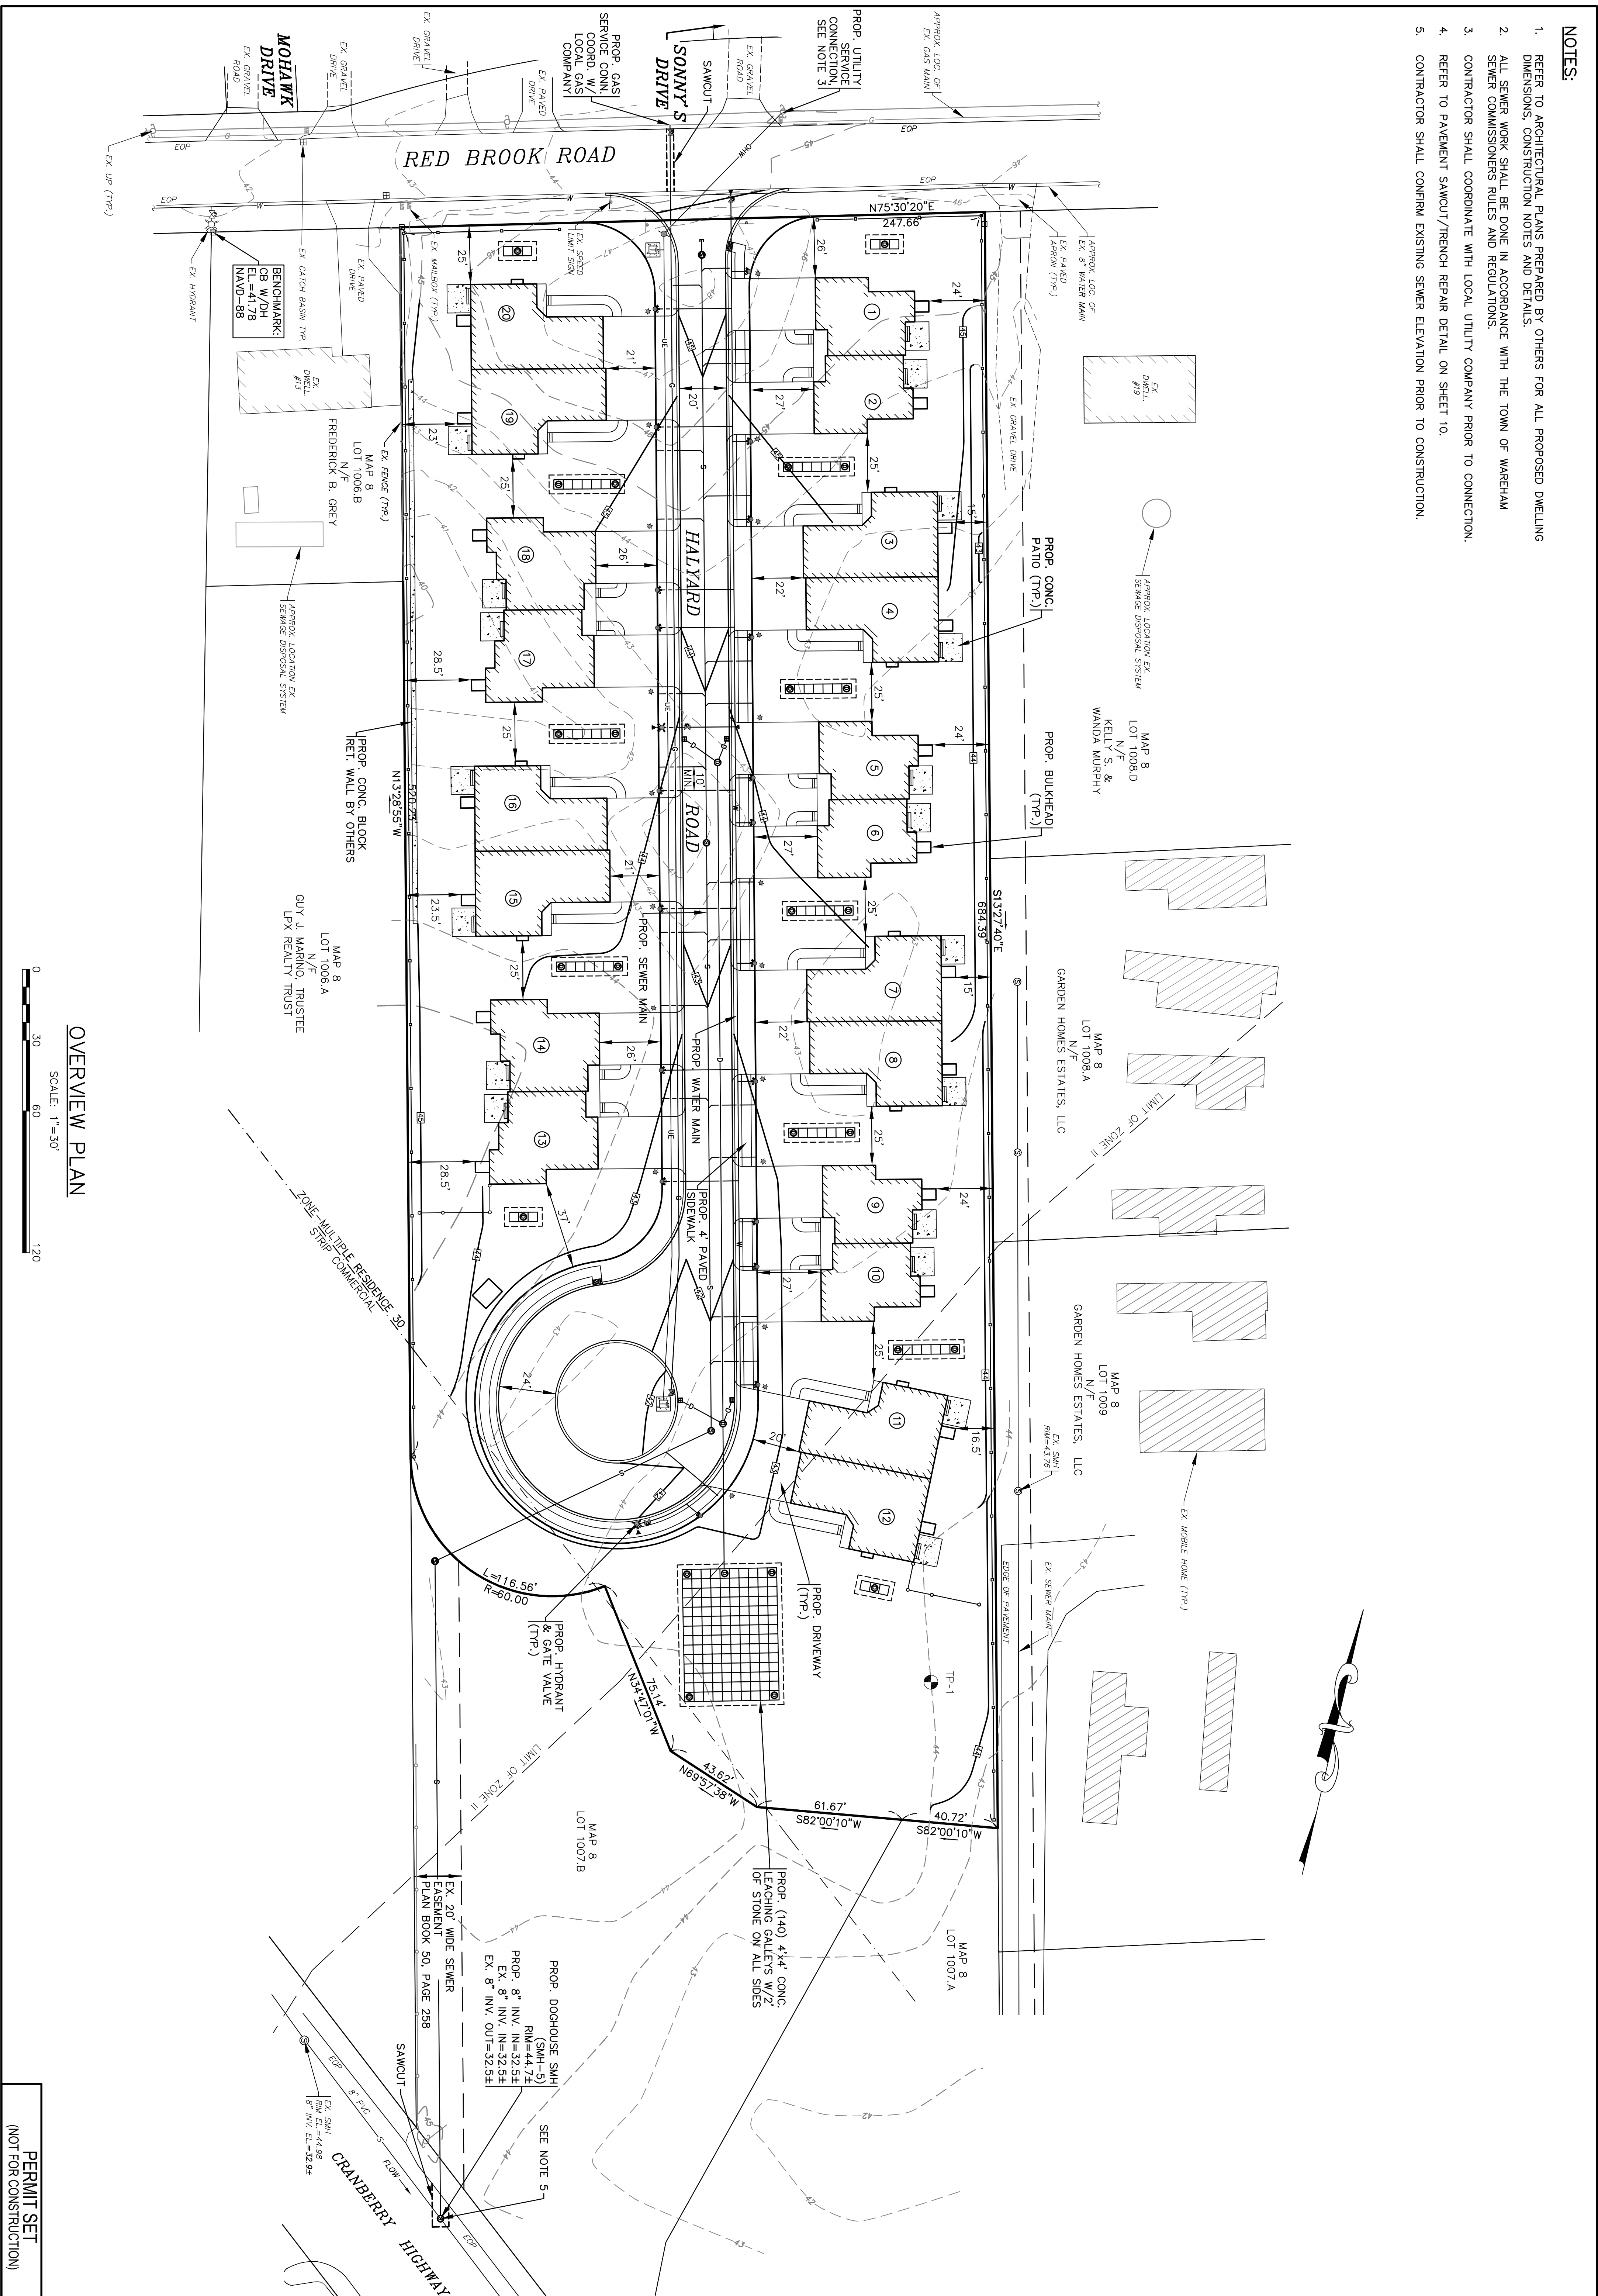

**OVERVIEW PLAN**

SCALE: 1" = 30'

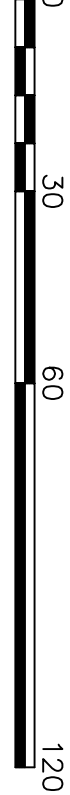

PERMIT SET  
DWG. 4 OF 11  
(NOT FOR CONSTRUCTION)

**"SETTLER'S GLEN" COMPREHENSIVE PERMIT PLAN OVERVIEW PLAN**  
 RED BROOK ROAD WAREHAM, MA  
 PREPARED FOR:  
**TGCI EMNACA, LLC**  
 1266 FURNACE BROOK PARKWAY QUINCY, MA

**G.A.F. ENGINEERING, INC.**  
 PROFESSIONAL ENGINEERS & LAND SURVEYORS  
 266 MAIN STREET - WAREHAM, MA 02571  
 TEL: (508) 295-6600 FAX: (508) 295-6634  
 E-MAIL: gaf@gaf-eng.com

APPROVED BY:

APPROVED BY:  
 DATE: JAN. 12, 2021  
 DRAWN BY: JMP  
 CHECKED BY: WFM  
 JOB NO.: 18-9247  
 SCALE: 1" = 30'

REV.	DATE	BY	APP'D	DESCRIPTION
1	4/6/21	JMP	WFM	PER TOWN & PEER REVIEW COMMENTS