


CEILING HEIGHT

Am&M: 14'-0"
Hardlines: 14'-0"
Stockroom: 18'-6"
*USE HEIGHT TO BOTTOM OF STRUCTURE

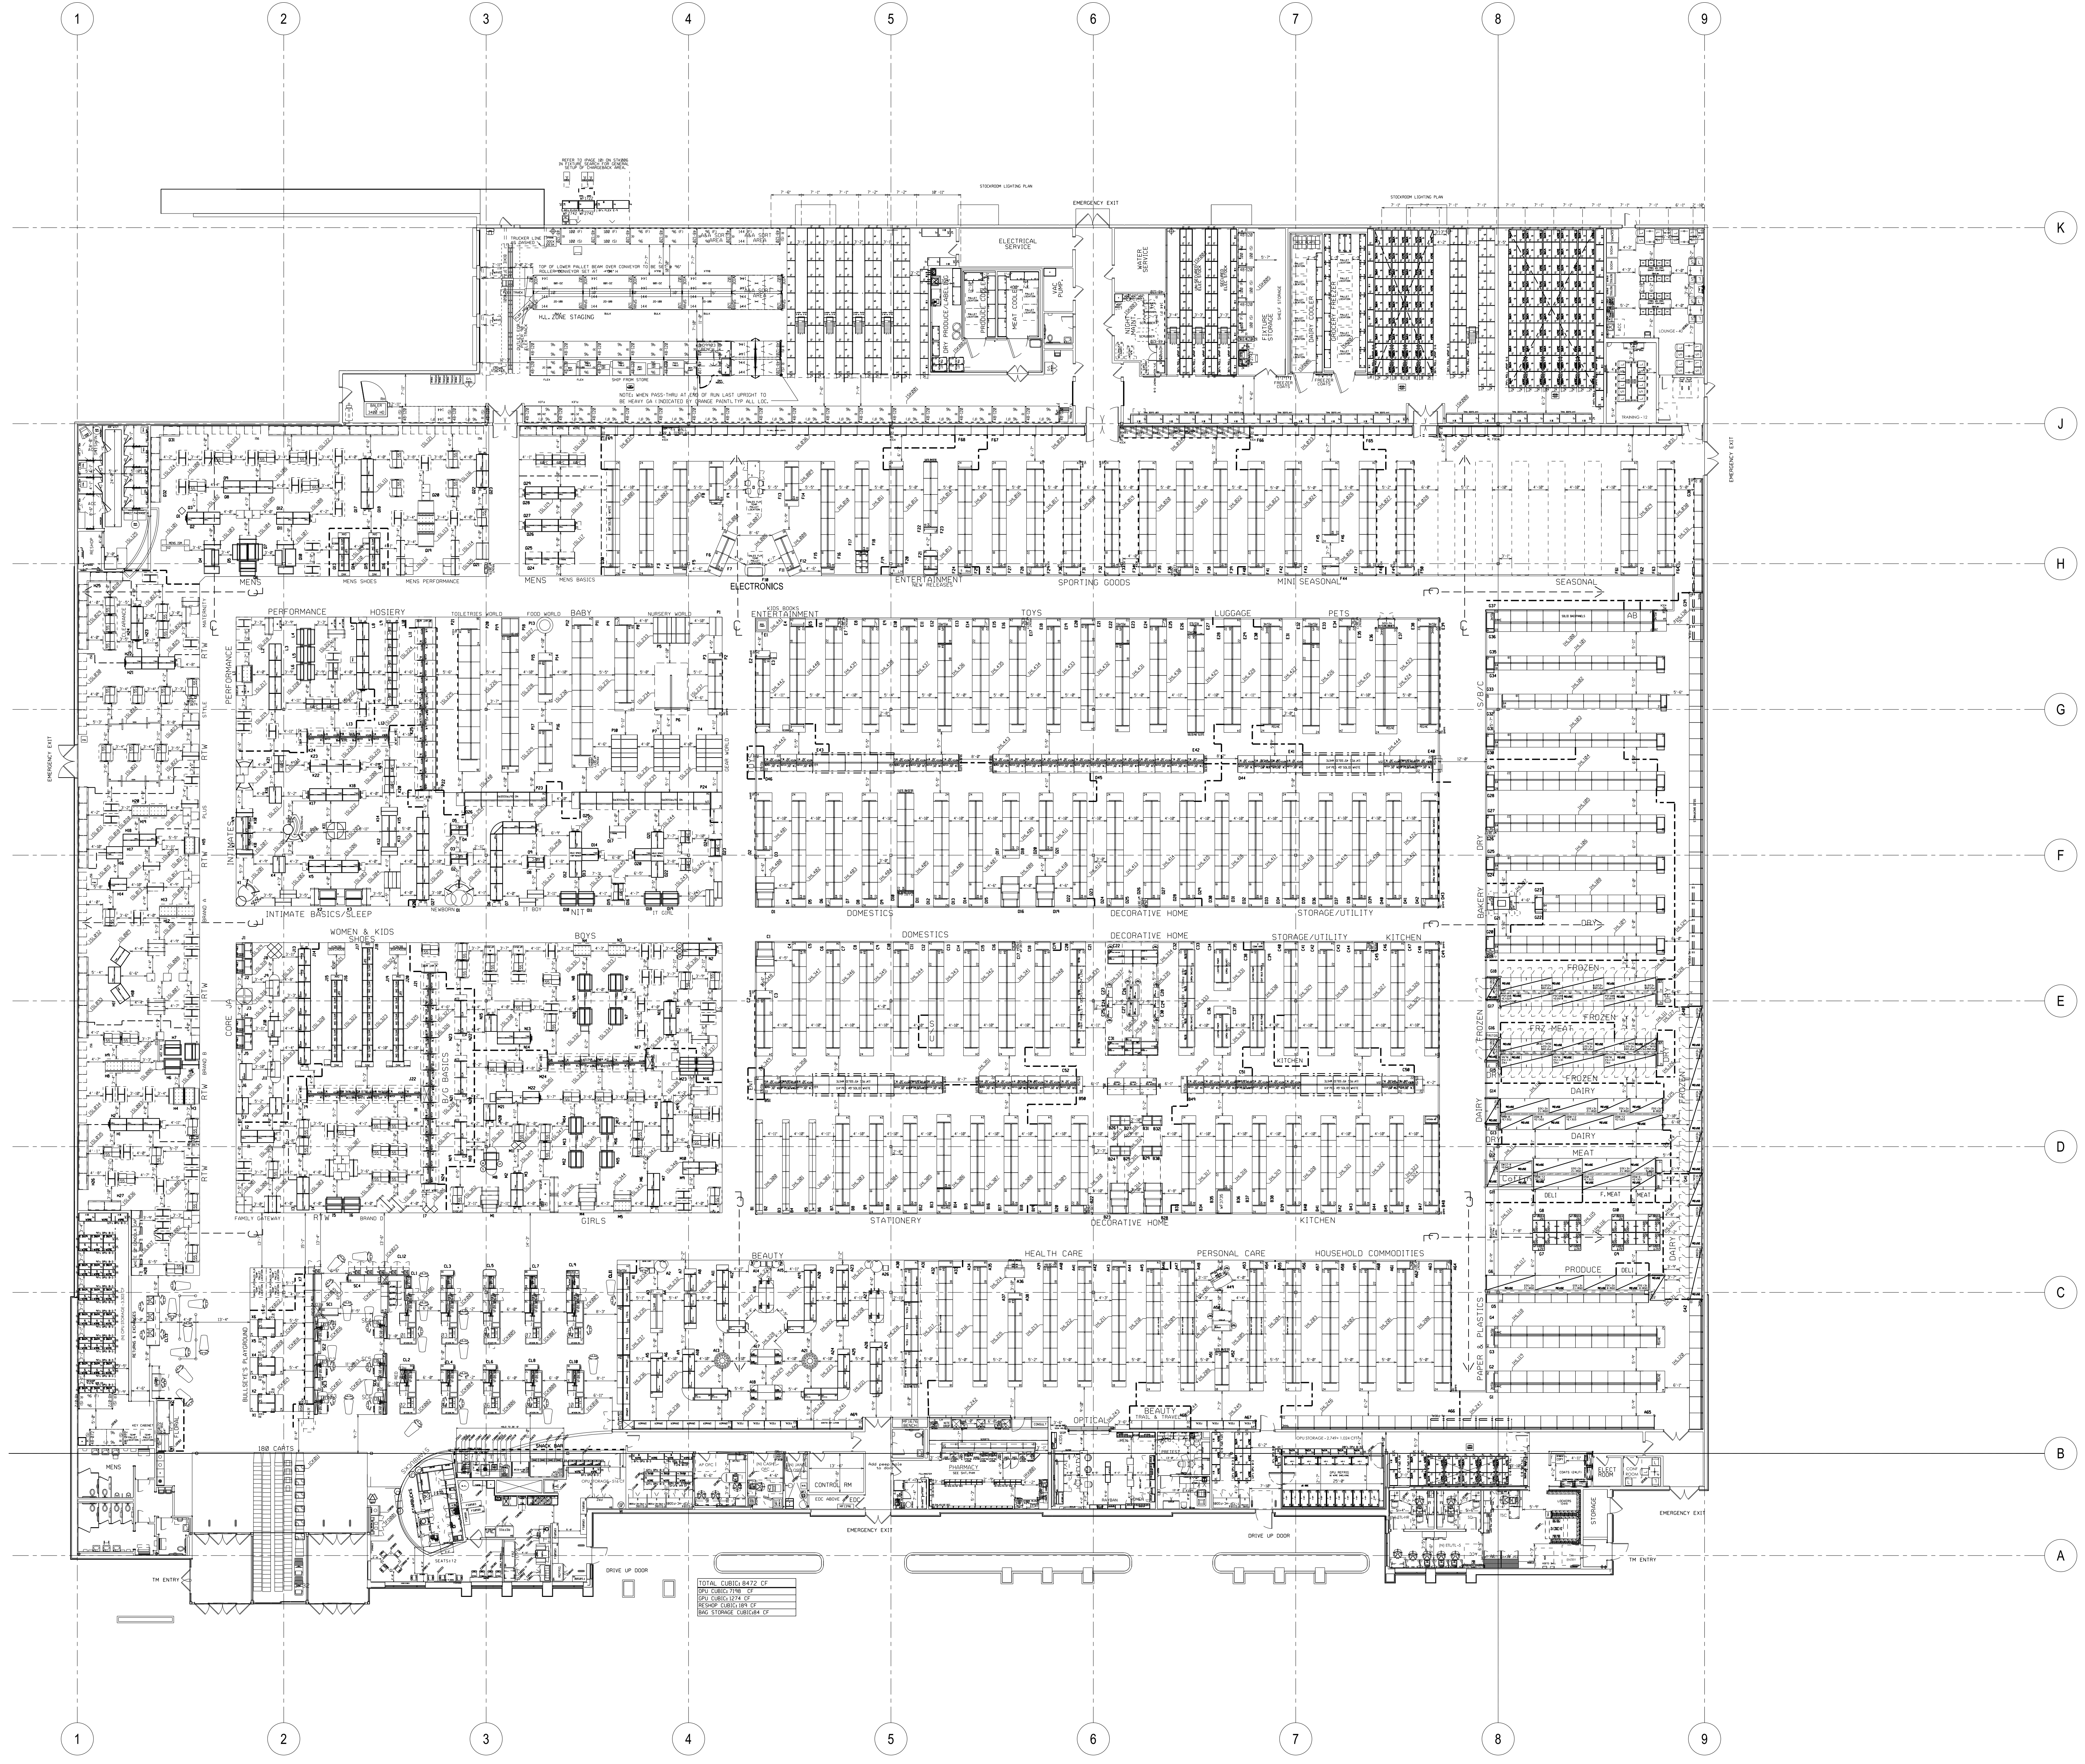

PROCUREMENT PUBLICATION



ISSUE DATE: 11/16/2020
PLOT DATE: 10-FEB-2021 01:24
PLANNER: Yogaraj Ramakrishna
SCALE: 1/16"=1'-0"
PROJECT
REM FL 3 2021 LOW Scope
NAME: Wareham, MA
STORE NO.: T-2292
TITLE: FIXTURE PLAN

PLAN TYPE: P04.383 P21
SHEET NO.: FW1