


LEGEND			
W	WATER LINE	GS	GAS SHUTOFF
V	COMMUNICATION LINE	GV	GAS VALVE
EA	EDGE OF ASPHALT	WV	WATER VALVE
E	ELECTRIC LINE	TLB	TRAFFIC LIGHT BOX
G	GAS LINE	S	SIGN
S	SEWER LINE	SM	SEWER MANHOLE
T	TREE LINE	SV	SEWER VALVE
D	DRAIN LINE	BH	BORE HOLE
OW	OVERHEAD WIRES	GP	GUY POLE
4	MINOR CONTOURS	UP	UTILITY POLE
10	MAJOR CONTOURS	CB	CATCH BASIN (CBV)
UPLP	UTILITY POLE WITH LIGHT	UN	UNKNOWN
WS	WATER SHUTOFF	SWL	SOLID WHITE LANE
FH	FIRE HYDRANT	FS	FIRE ESCAPE
RD	ROOF DRAIN	CO	CLEAFOOT
DM	DRAIN MANHOLE	HP	HANDICAP
MW	MONITORING WELL	BB	BIT. BERM
LP	LIGHT POST	BC	BIT. CURB
YL	YARD LIGHT	VGC	VERTICAL GRANITE CURB
DT	DECIDUOUS TREE	VCC	VERTICAL CONCRETE CURB
P	PINE	EM	ELECTRIC METER
EB	ELECTRIC BOX	AC	AIR CONDITION
EDP	EDGE OF PAVEMENT	CONC.	CONCRETE
EO	ELECTRIC OUTLET	E/OUT	ELECTRIC OUTLET
BOL	BOLLARD	MF	UNDEFINED MANHOLE

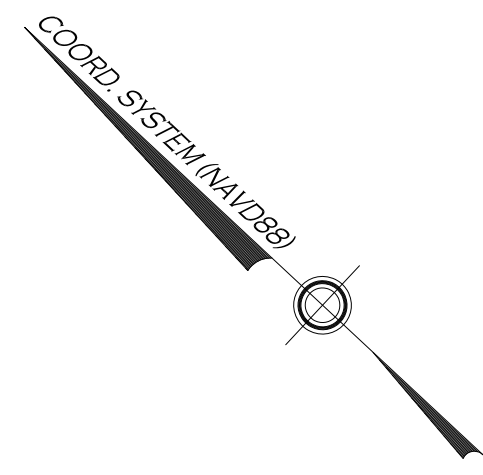

WANKINCO RIVER



Green Seal Environmental, Inc.
 114 State Road, Building B
 Sagamore Beach, MA 02562
 Tel: (508) 888-6034
 Fax: (508) 888-1506
 www.gseenv.com

These drawings are the property of the Design Engineer, Green Seal Environmental, Inc. Unauthorized reproduction for any purpose is an infringement upon copyright laws. Violators will be subject to prosecution. Dimensions are as indicated. Use of this plan constitutes acceptance of terms and conditions set forth in accompanying project documentation. It is the responsibility of the user to confirm discrepancies with the Engineer prior to use.

NO.	DATE	COMMENT

GENERAL NOTES:
 Underground utilities shown on this plan are based upon visible above ground utilities and record information of below ground utilities and are approximate only. Contractor is responsible for taking all necessary precautions before beginning any excavation. (Digsafe 1-888-344-7233)

Horizontal Datum is based upon Massachusetts State Coordinate System, NAD 83 in feet. Vertical Datum is based upon NAVD 88 in feet.

LOCUS:
**MERCHANT'S WAY
 WAREHAM, MA 02538**

PREPARED FOR:
TOWN OF WAREHAM


DRAWING TITLE:
EXISTING CONDITIONS PLAN

CAD TECH: **J. PICHARDO**
 CHECKED BY: **T. BENNETT**

ENGINEER: **R. KLEEKAMP**
 DATE: **11/07/2013**

SCALE:
1" = 20'

SEAL:
**TIMOTHY R. BENNETT
 No. 36856**
 SHEET:
1 OF 4

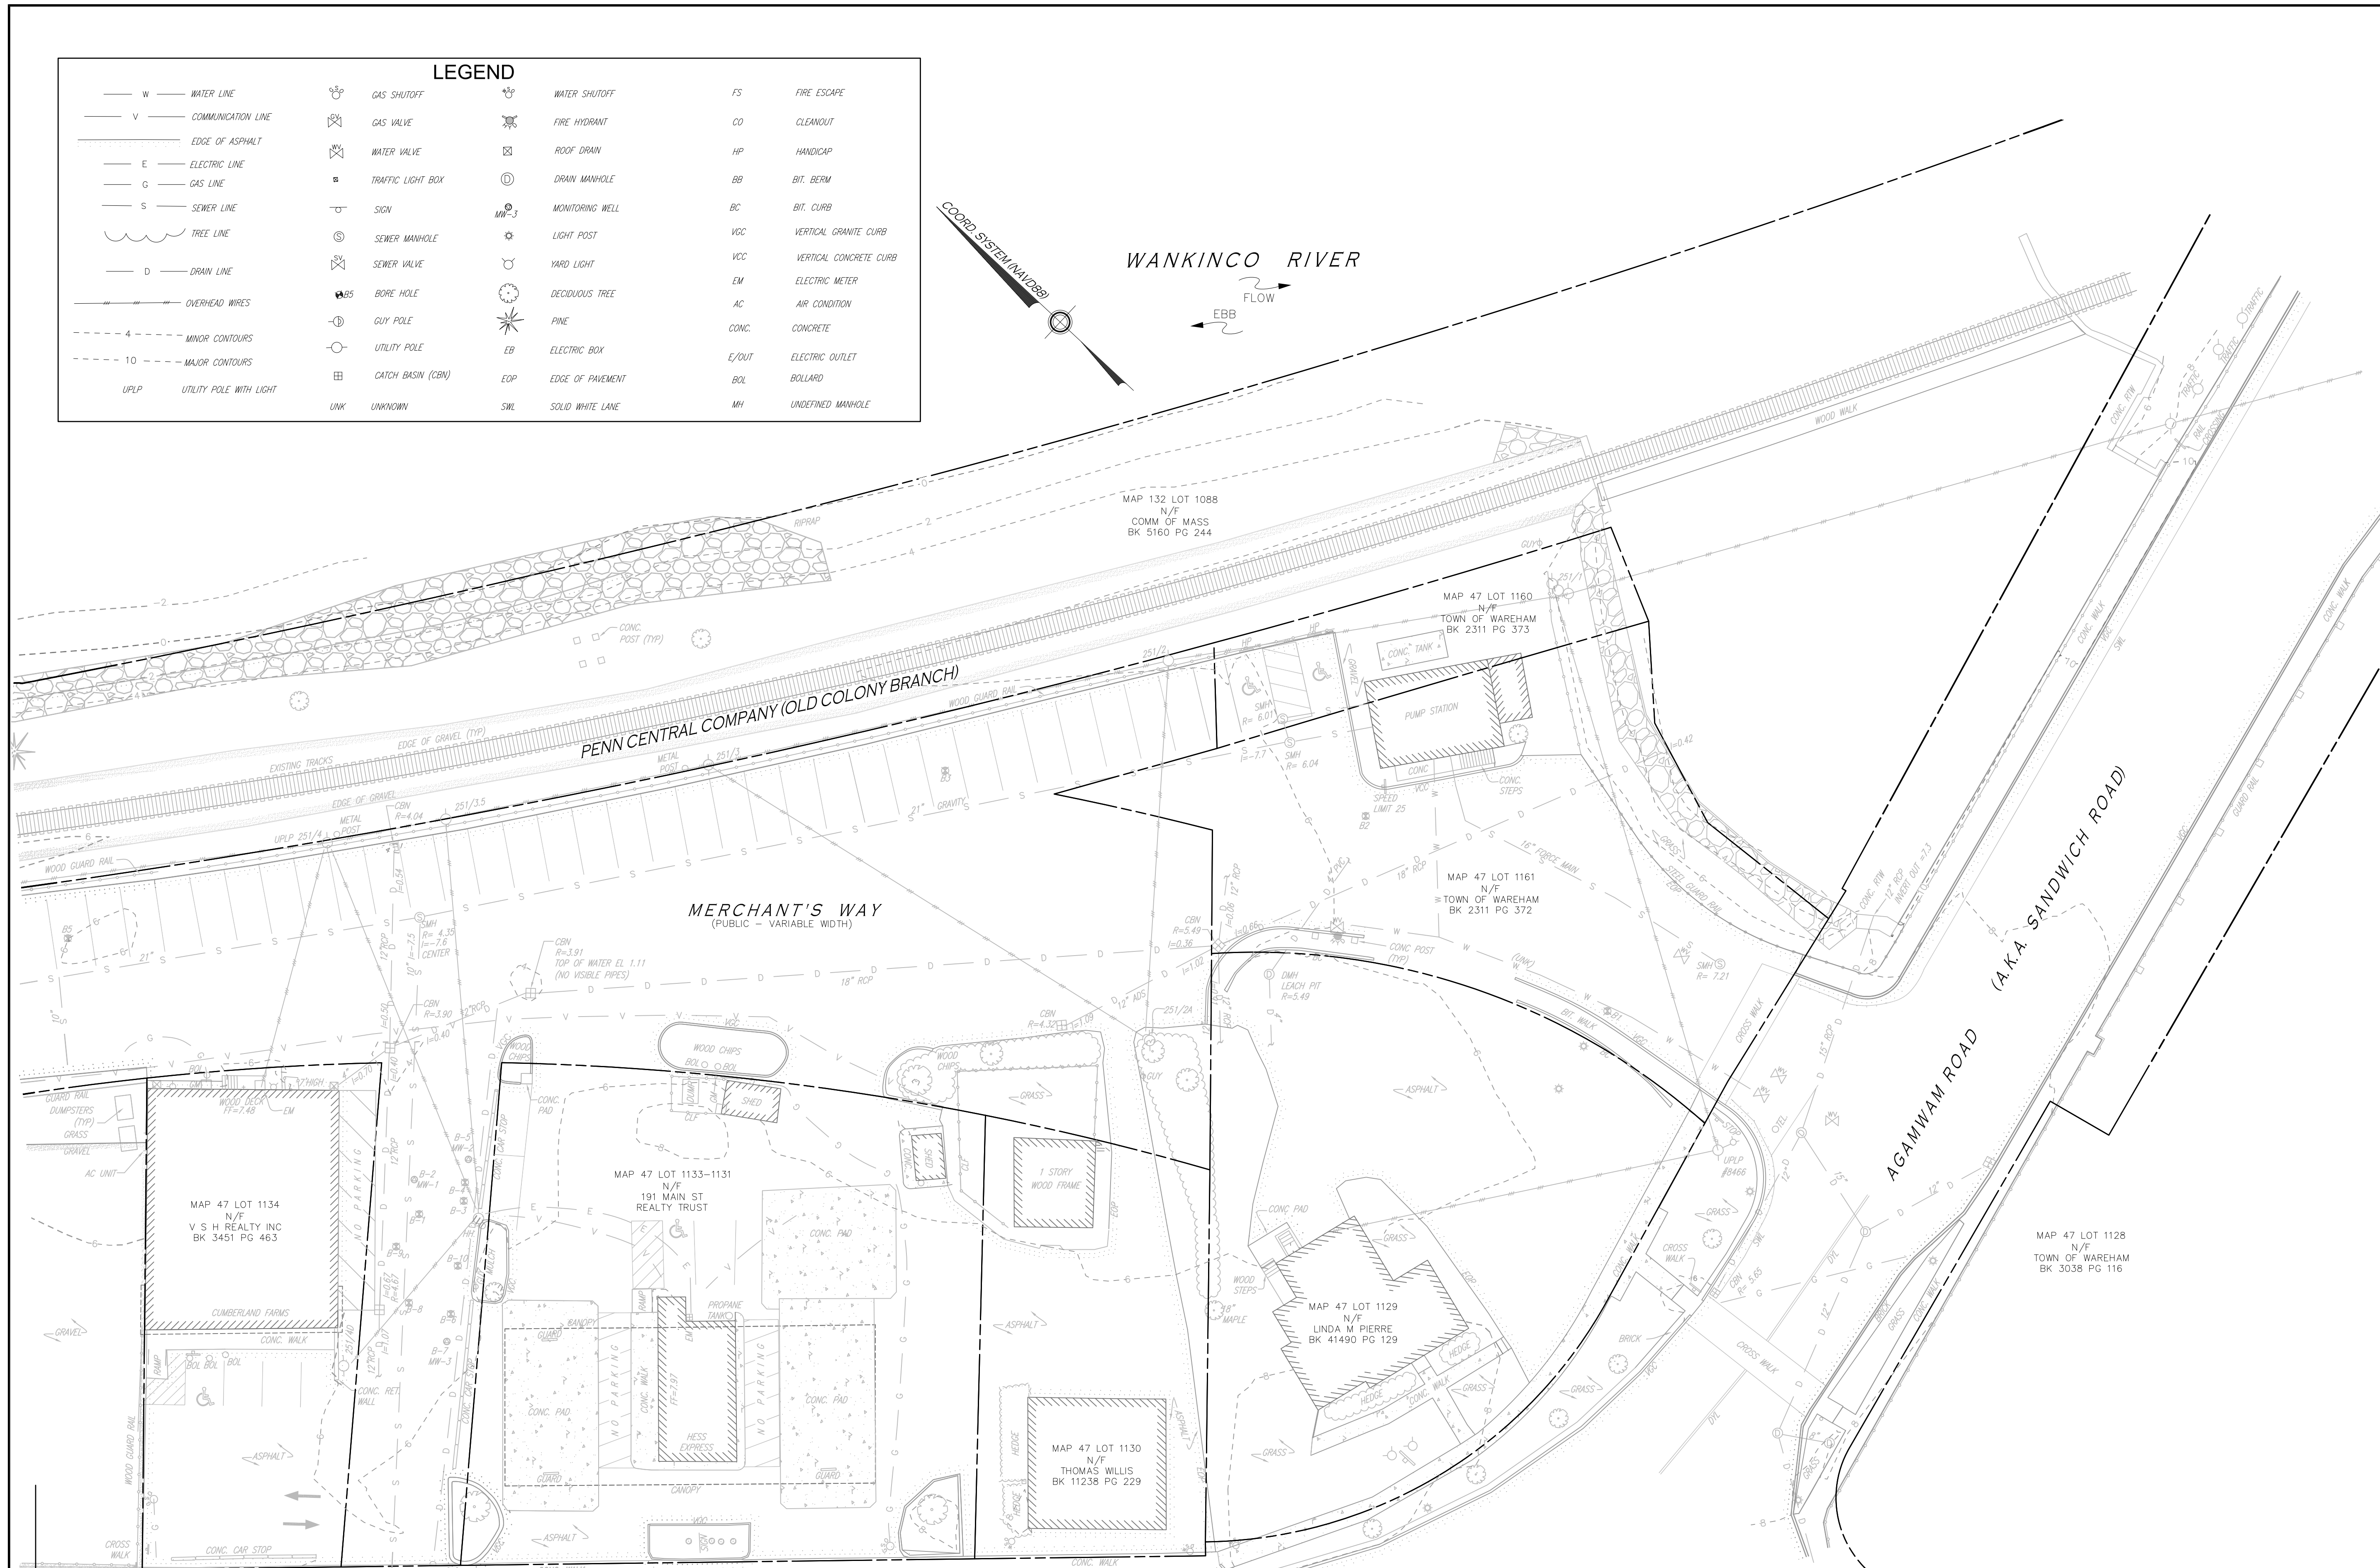

SHEET 2 OF 4
 SHEET 1 OF 4

MAIN STREET
 (PUBLIC - VARIABLE WIDTH)

