

Green Seal Environmental, Inc.
 114 State Road, Building B
 Sagamore Beach, MA 02562
 Tel: (508) 888-6034
 Fax: (508) 888-1506
 www.gseenv.com

These drawings are the property of the Design Engineer, Green Seal Environmental, Inc. Unauthorized reproduction for any purpose is an infringement upon copyright laws. Violators will be subject to prosecution.

Dimensions are as indicated.

Use of this plan constitutes acceptance of terms and conditions set forth in accompanying project documentation.

It is the responsibility of the user to confirm discrepancies with the Engineer prior to use.

REVISIONS		
NO.	DATE	COMMENT


GENERAL NOTES:

Underground utilities shown on this plan are based upon visible above ground utilities and record information of below ground utilities and are approximate only. Contractor is responsible for taking all necessary precautions before beginning any excavation. (Digsafe 1-888-344-7233)

Horizontal Datum is based upon Massachusetts State Coordinate System, NAD 83 in feet. Vertical Datum is based upon NAVD 88 in feet.


LOCUS:
**MERCHANT'S WAY
 WAREHAM, MA 02538**

PREPARED FOR:
TOWN OF WAREHAM

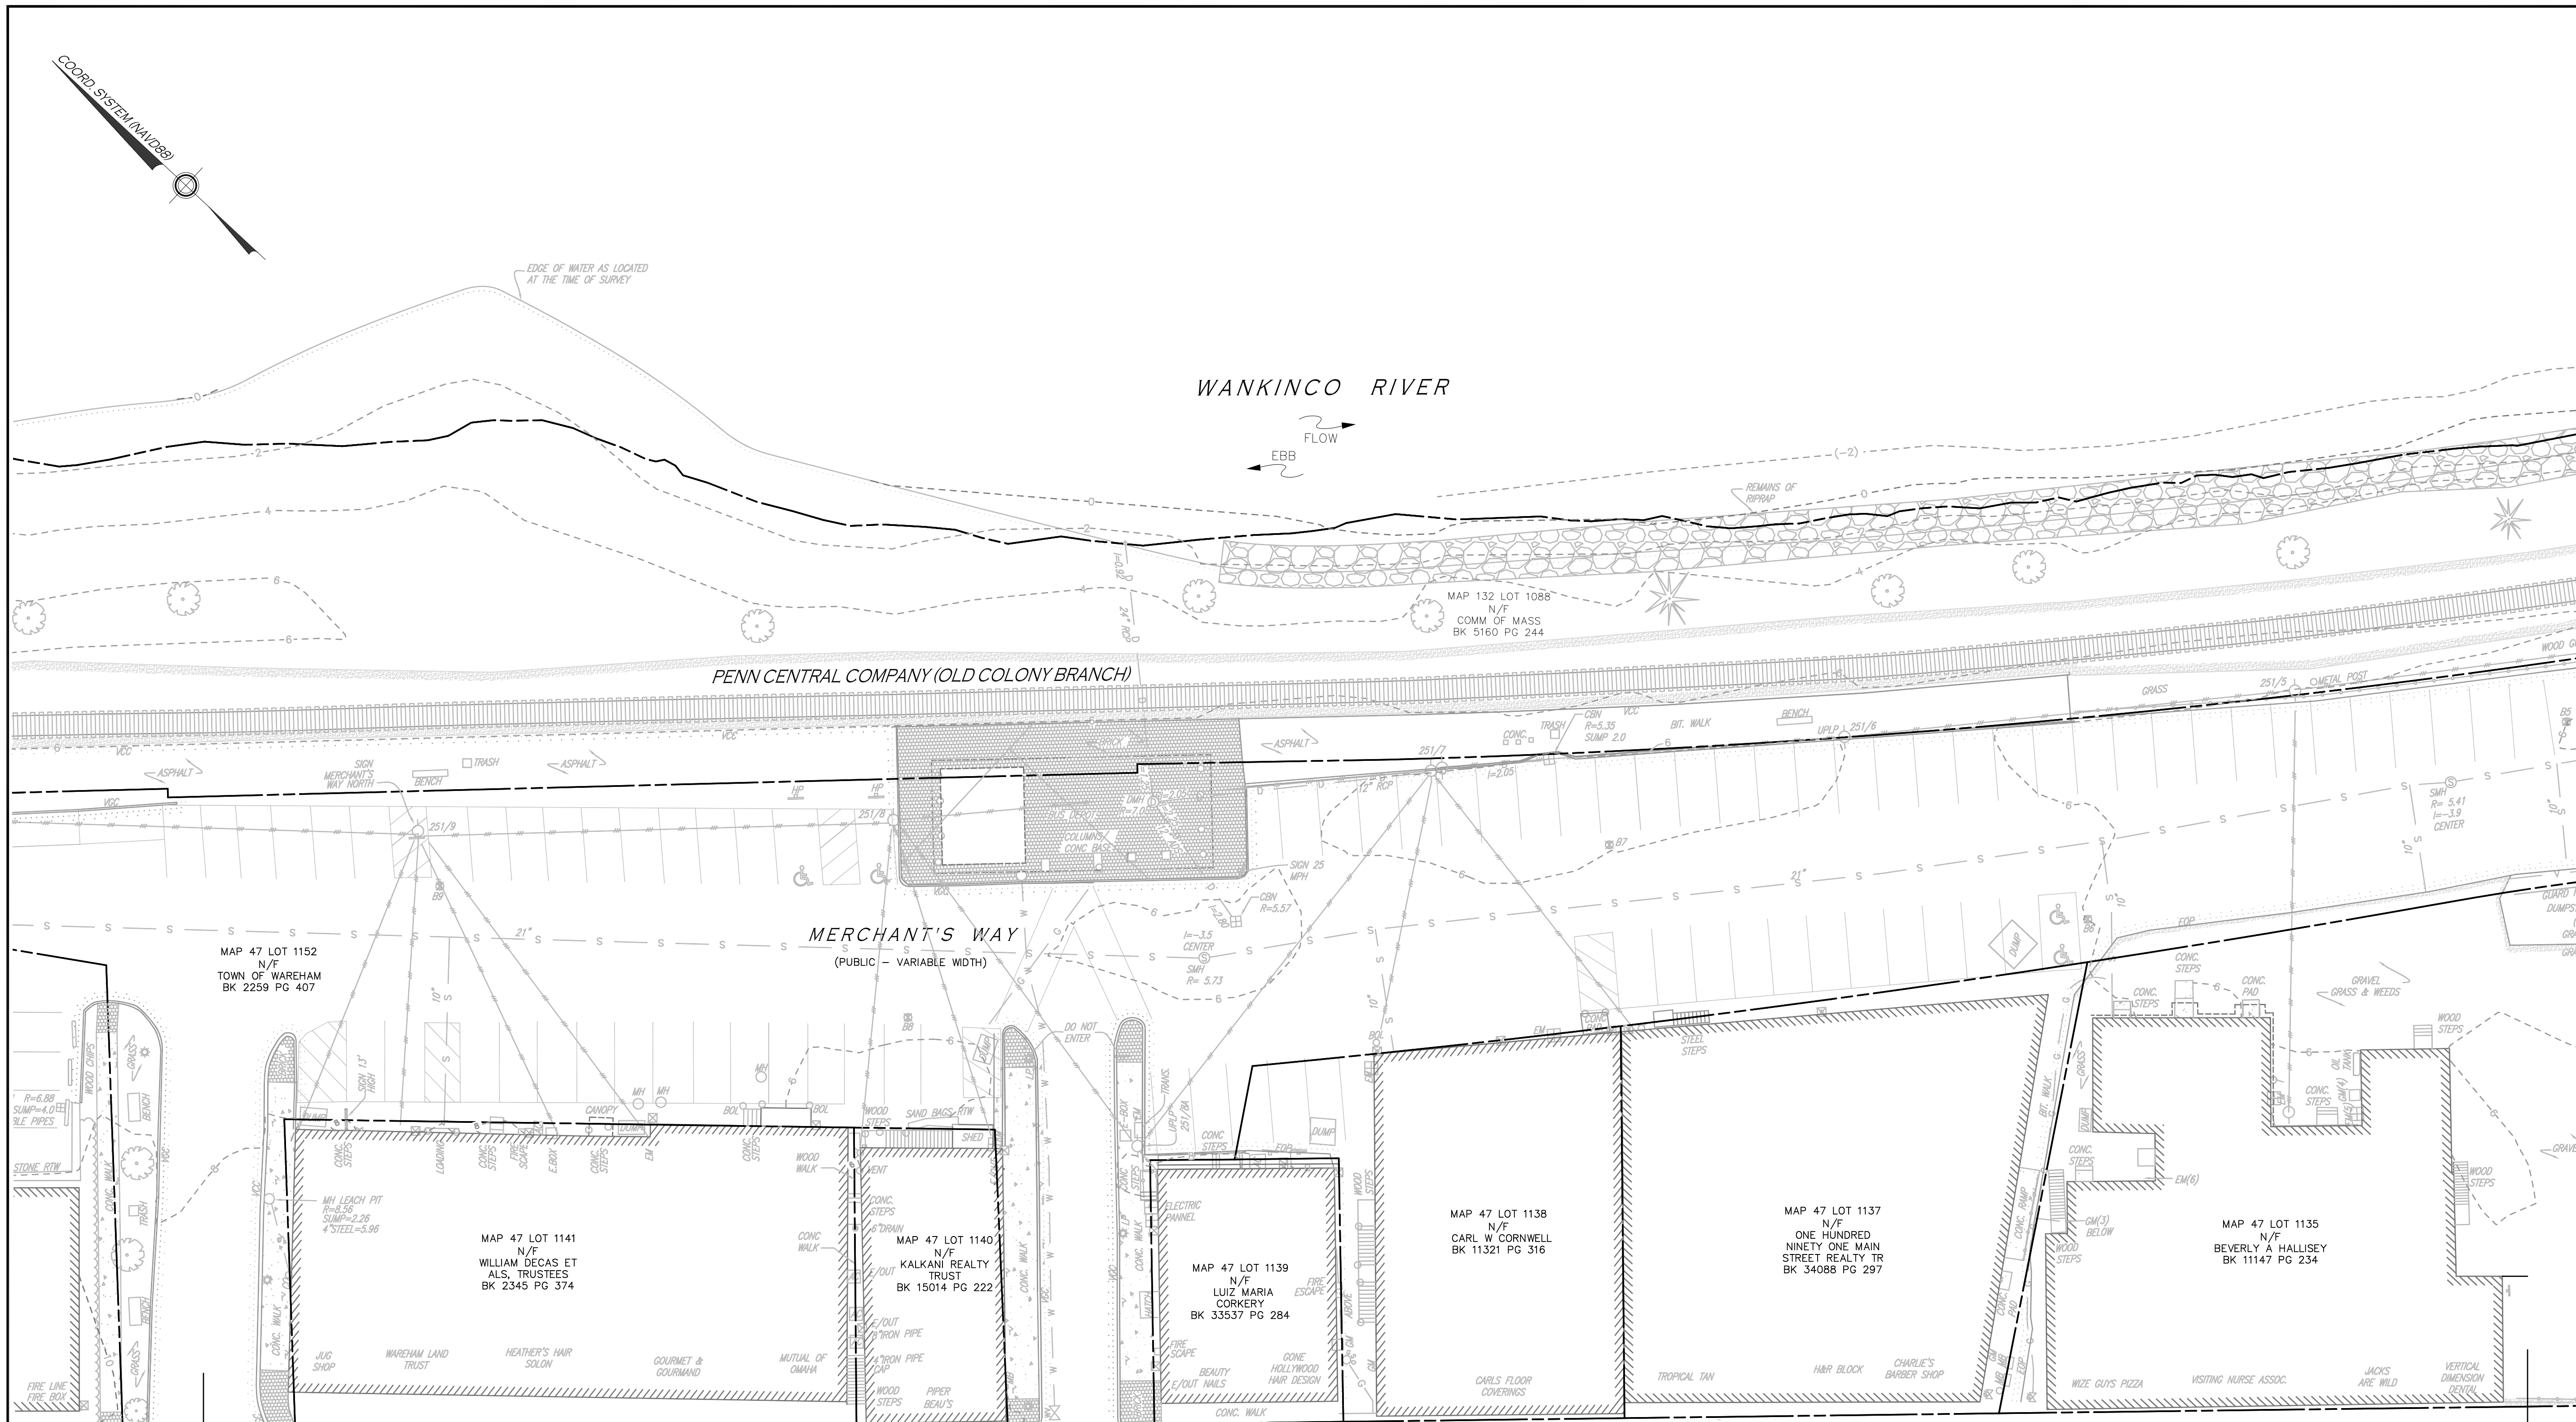

MAIN STREET
 (PUBLIC - VARIABLE WIDTH)

LEGEND					
— W —	WATER LINE	⊗	GAS SHUTOFF	FS	FIRE ESCAPE
— V —	COMMUNICATION LINE	⊗	GAS VALVE	CO	CLEANOUT
---	EDGE OF ASPHALT	⊗	WATER VALVE	HP	HANDICAP
— E —	ELECTRIC LINE	⊗	TRAFFIC LIGHT BOX	BB	BIT. BERM
— G —	GAS LINE	⊗	SIGN	BC	BIT. CURB
— S —	SEWER LINE	⊗	SEWER MANHOLE	VGC	VERTICAL GRANITE CURB
~	TREE LINE	⊗	SEWER VALVE	VCC	VERTICAL CONCRETE CURB
— D —	DRAIN LINE	⊗	BORE HOLE	EM	ELECTRIC METER
---	OVERHEAD WIRES	⊗	GUY POLE	AC	AIR CONDITION
- - - 4 - - -	MINOR CONTOURS	⊗	UTILITY POLE	CONC.	CONCRETE
- - - 10 - - -	MAJOR CONTOURS	⊗	CATCH BASIN (CBN)	E/OUT	ELECTRIC OUTLET
UPLP	UTILITY POLE WITH LIGHT	⊗	UNKNOWN	BOL	BOLLARD
		⊗		MH	UNDEFINED MANHOLE

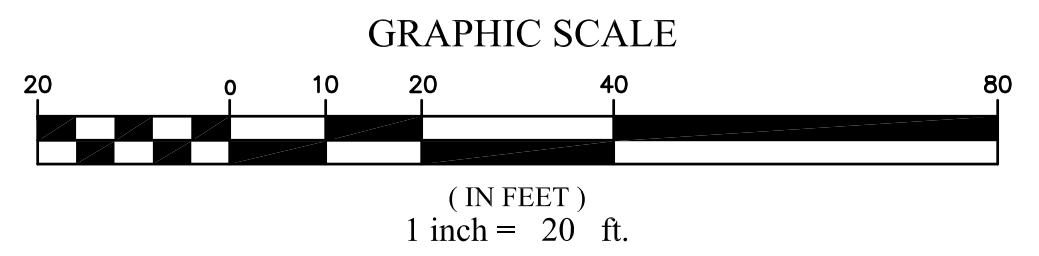

SHEET 3 OF 4
 SHEET 2 OF 4

SHEET 2 OF 4
 SHEET 1 OF 4

DRAWING TITLE:
EXISTING CONDITIONS PLAN

CAD TECH:
J. PICHARDO

CHECKED BY:
T. BENNETT

ENGINEER:
R. KLEEKAMP

DATE:
11/07/2013

SEAL

SCALE:
1" = 20'

SHEET:
2 OF 4