


**WANKINCO RIVER**

MAP 132 LOT 1088  
N/F  
COMM. OF MASS  
BK 5160 PG 244

FLOW  
EBB

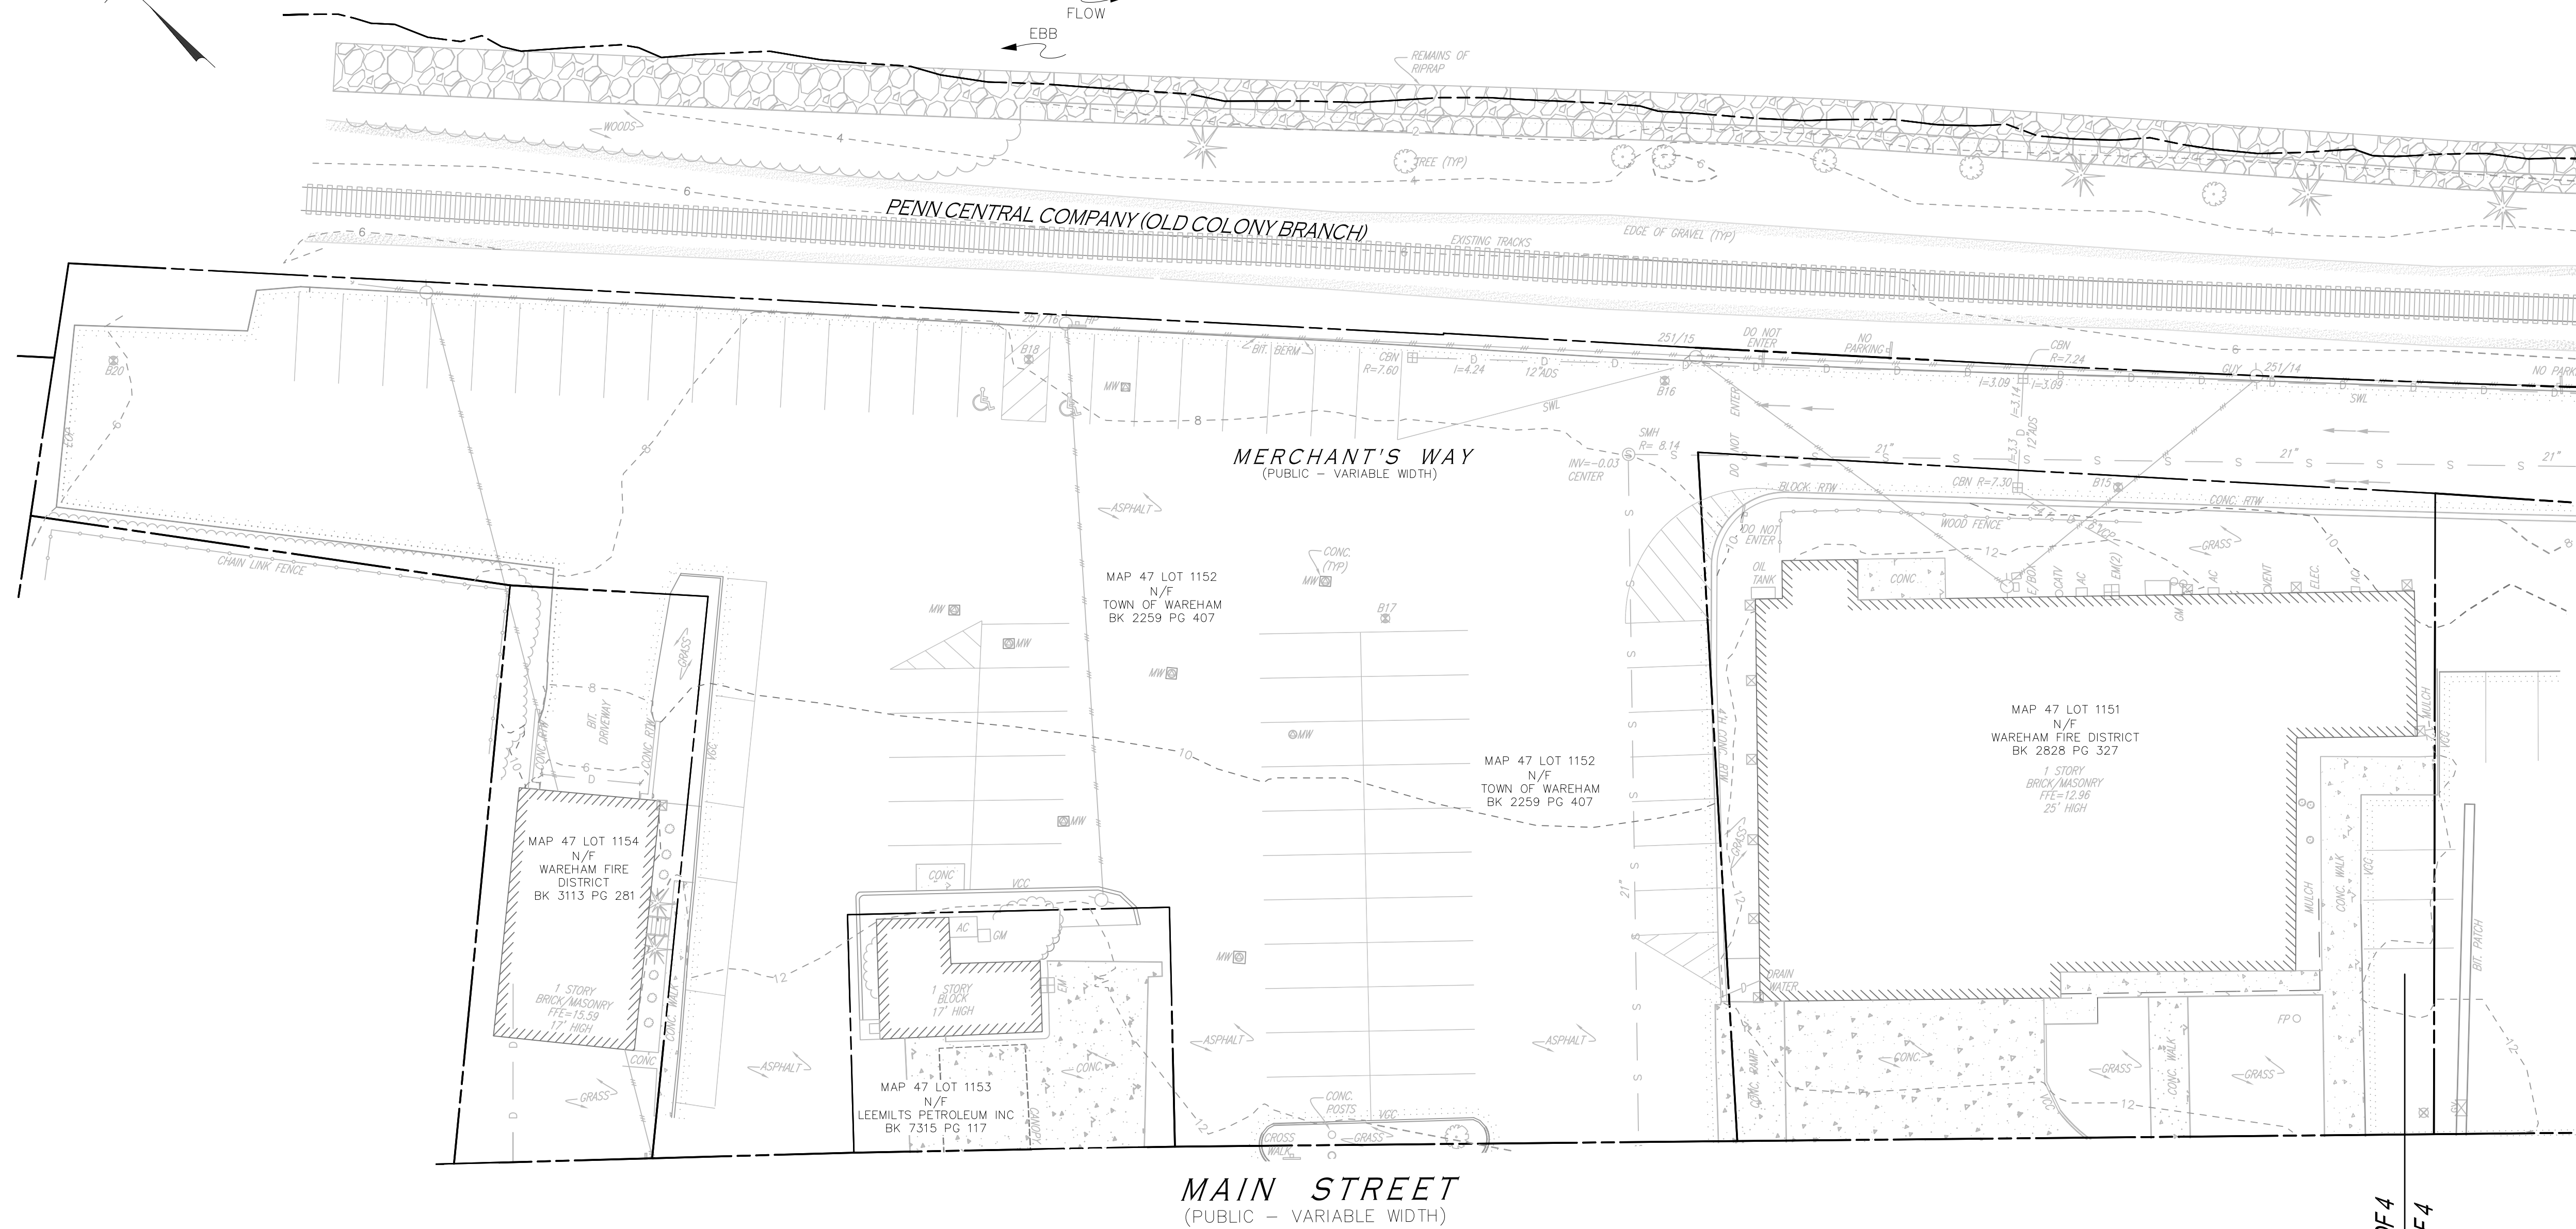

**Green Seal Environmental, Inc.**  
114 State Road, Building B  
Sagamore Beach, MA 02562  
Tel: (508) 888-6034  
Fax: (508) 888-1506  
www.gseenv.com

These drawings are the property of the Design Engineer, Green Seal Environmental, Inc. Unauthorized reproduction for any purpose is an infringement upon copyright laws. Violators will be subject to prosecution.  
Dimensions are as indicated.  
Use of this plan constitutes acceptance of terms and conditions set forth in accompanying project documentation.  
It is the responsibility of the user to confirm discrepancies with the Engineer prior to use.

REVISIONS	
NO.	DATE

**GENERAL NOTES:**  
Underground utilities shown on this plan are based upon visible above ground utilities and record information of below ground utilities and are approximate only. Contractor is responsible for taking all necessary precautions before beginning any excavation. (Digsafe 1-888-344-7233)  
Horizontal Datum is based upon Massachusetts State Coordinate System, NAD 83 in feet. Vertical Datum is based upon NAVD 88 in feet.

**LOCUS:**  
**MERCHANT'S WAY  
WAREHAM, MA 02538**


**PREPARED FOR:**  
**TOWN OF WAREHAM**

**DRAWING TITLE:**  
**EXISTING CONDITIONS PLAN**

<b>CAD TECH:</b> J. PICHARDO	<b>CHECKED BY:</b> T. BENNETT
<b>ENGINEER:</b> R. KLEEKAMP	<b>DATE:</b> 11/07/2013

**SEAL**  
TIMOTHY R. BENNETT  
No. 36856  
SCALE:  
**1" = 20'**  
SHEET:  
**4 OF 4**

LEGEND			
W	WATER LINE	FS	FIRE ESCAPE
V	COMMUNICATION LINE	CO	CLEANOUT
—	EDGE OF ASPHALT	HP	HANDICAP
E	ELECTRIC LINE	BB	BIT. BERM
G	GAS LINE	BC	BIT. CURB
S	SEWER LINE	VGC	VERTICAL GRANITE CURB
—	TREE LINE	VCC	VERTICAL CONCRETE CURB
D	DRAIN LINE	EM	ELECTRIC METER
—	OVERHEAD WIRES	AC	AIR CONDITION
—	MINOR CONTOURS	CONC.	CONCRETE
—	MAJOR CONTOURS	E/OUT	ELECTRIC OUTLET
UPLP	UTILITY POLE WITH LIGHT	BOL	BOLLARD
⊕	GAS SHUTOFF	MH	UNDEFINED MANHOLE
⊕	GAS VALVE		
⊕	WATER VALVE		
⊕	TRAFFIC LIGHT BOX		
⊕	SIGN		
⊕	SEWER MANHOLE		
⊕	SEWER VALVE		
⊕	BORE HOLE		
⊕	GUY POLE		
⊕	UTILITY POLE		
⊕	CATCH BASIN (CBN)		
UNK	UNKNOWN		
⊕	WATER SHUTOFF		
⊕	FIRE HYDRANT		
⊕	ROOF DRAIN		
⊕	DRAIN MANHOLE		
⊕	MONITORING WELL		
⊕	LIGHT POST		
⊕	YARD LIGHT		
⊕	DECIDUOUS TREE		
⊕	PINE		
⊕	ELECTRIC BOX		
⊕	EDGE OF PAVEMENT		
⊕	SOLID WHITE LANE		

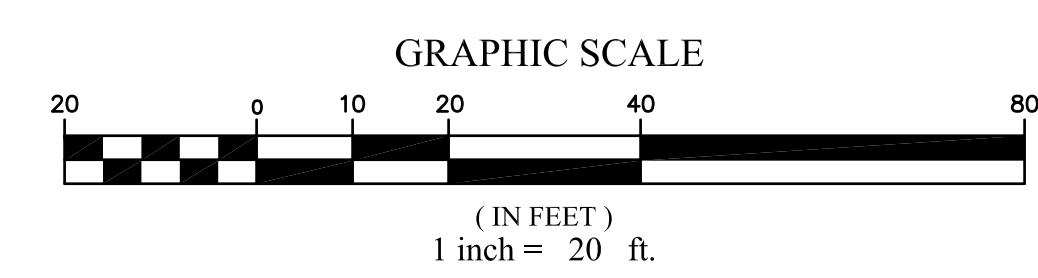

SHEET 4 OF 4  
SHEET 3 OF 4